


S:\4035 Vistry Partnership\49 Shaw Lane, Carlton\WP\CAD and Design\3D Model\Plots\Apartment Block\Shaw Lane Apartment Block 2 storey.rvt

19/08/2026 09:05:48

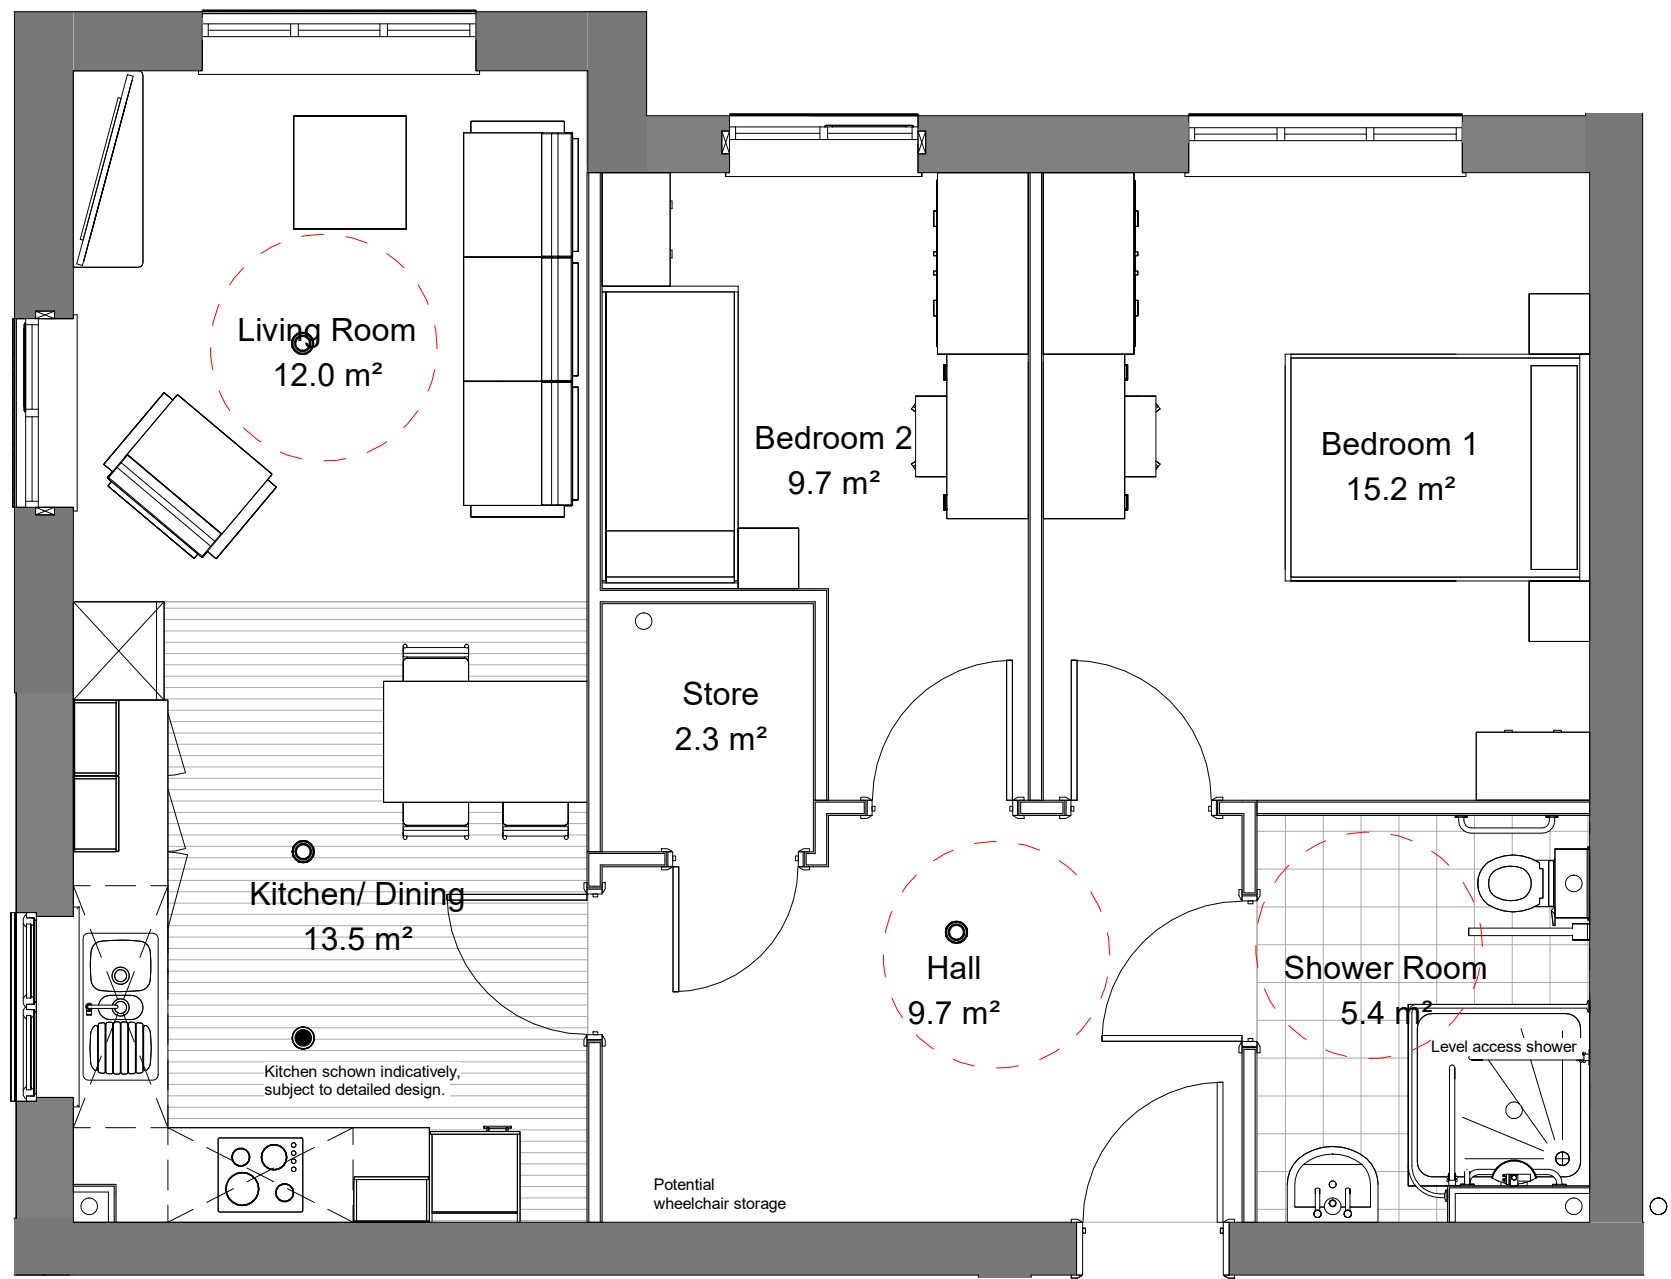

(C Acanthus WSM Architects Ltd.

The general contractor is responsible for the verification all dimensions on site and the architect is to be informed of any discrepancy.

The status of information contained in a computer copy of this drawing shall be limited to that conveyed by the paper copy.

Revisions:

Rev	Description	Date	Issued by
P1	Initial issue.		NG/DRP
P2	Shower rooms updated.	10.3.26	NG/DRP
P3	Annotations updated.	19.08.26	NG/DRP

Vistry Group

Scale 1 : 50 @A3

Date March 2026

Drawn\Checked NG/ DRP

4035-49- AWSM- A1- GF- DR- A- 115

Status S3 Rev P3

ACANTHUS
ARCHITECTS

2 Bed 3 P Apartment
Part M4(3)2b
Compliant- Type B
Apartment Building
Shaw Lane, Carlton