



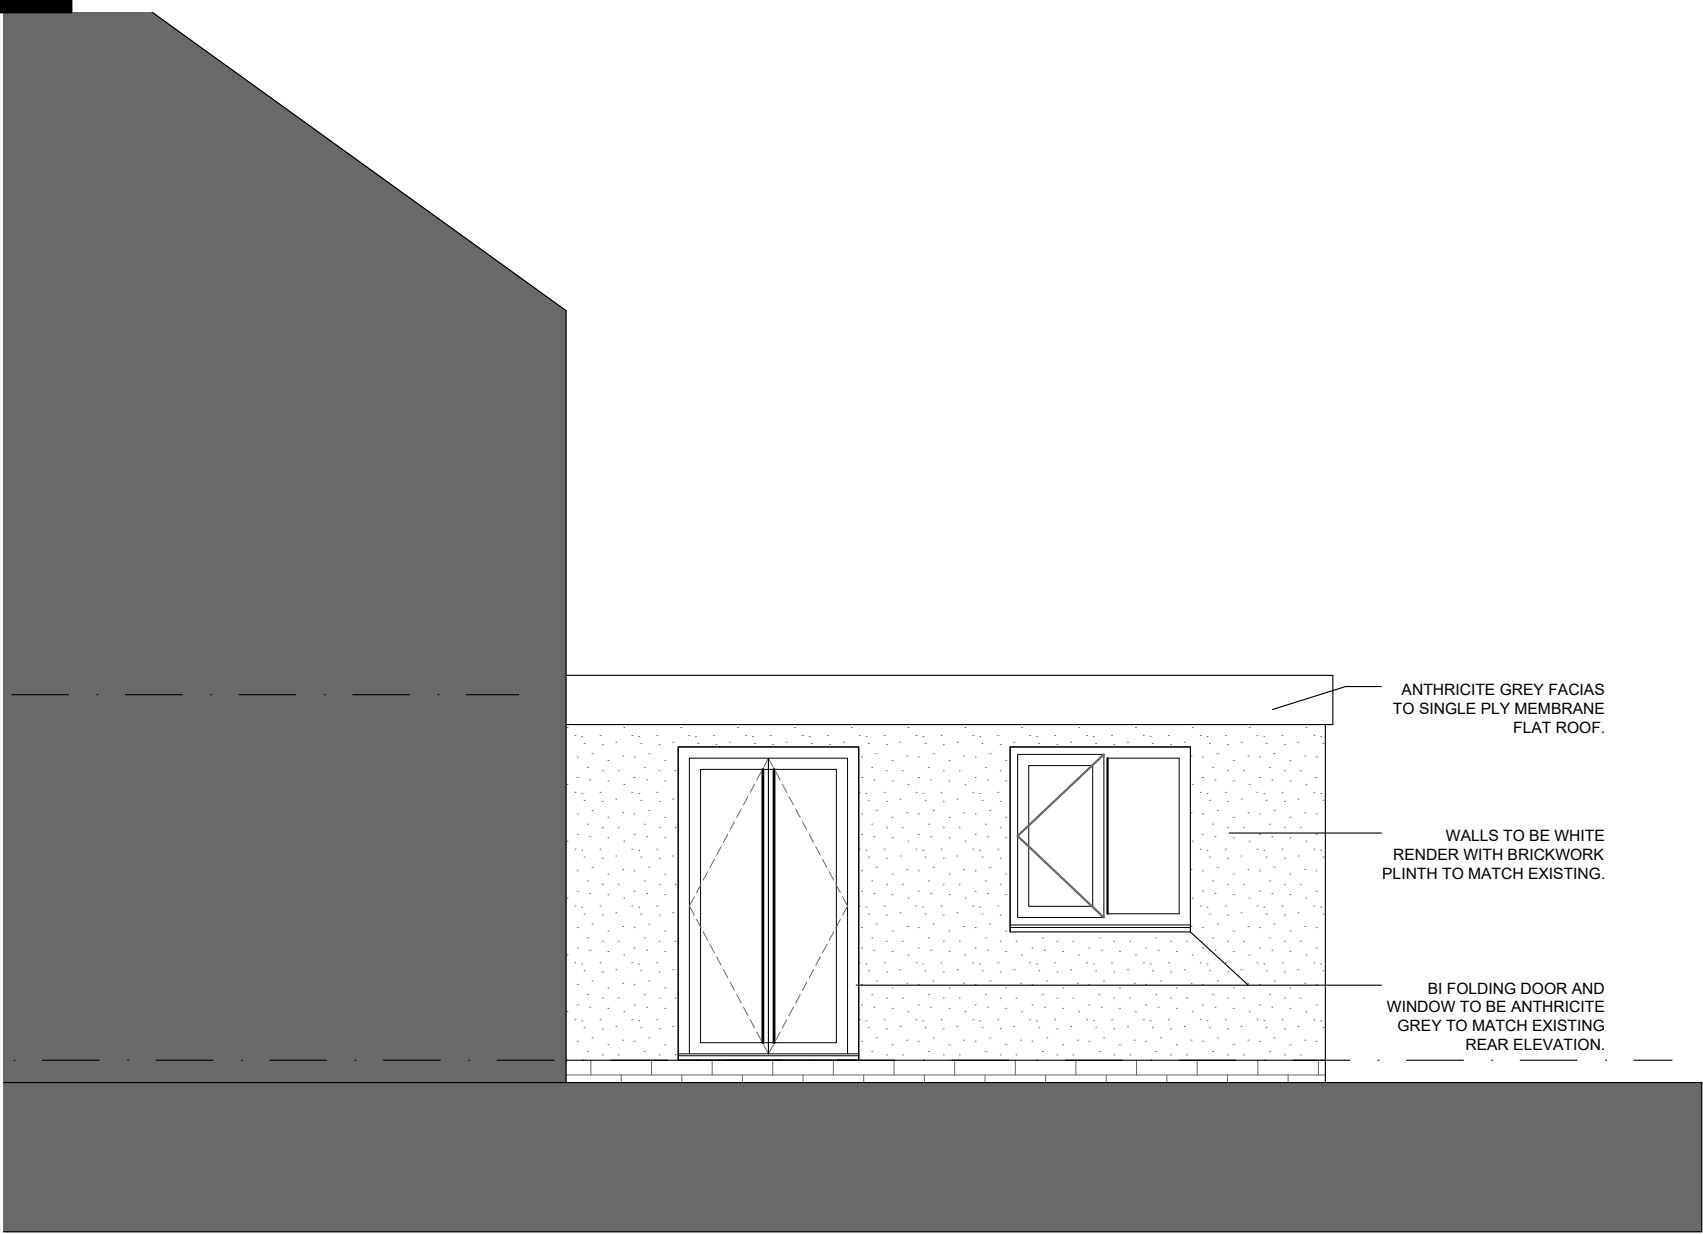

PROPOSED RIGHT SIDE ELEVATION

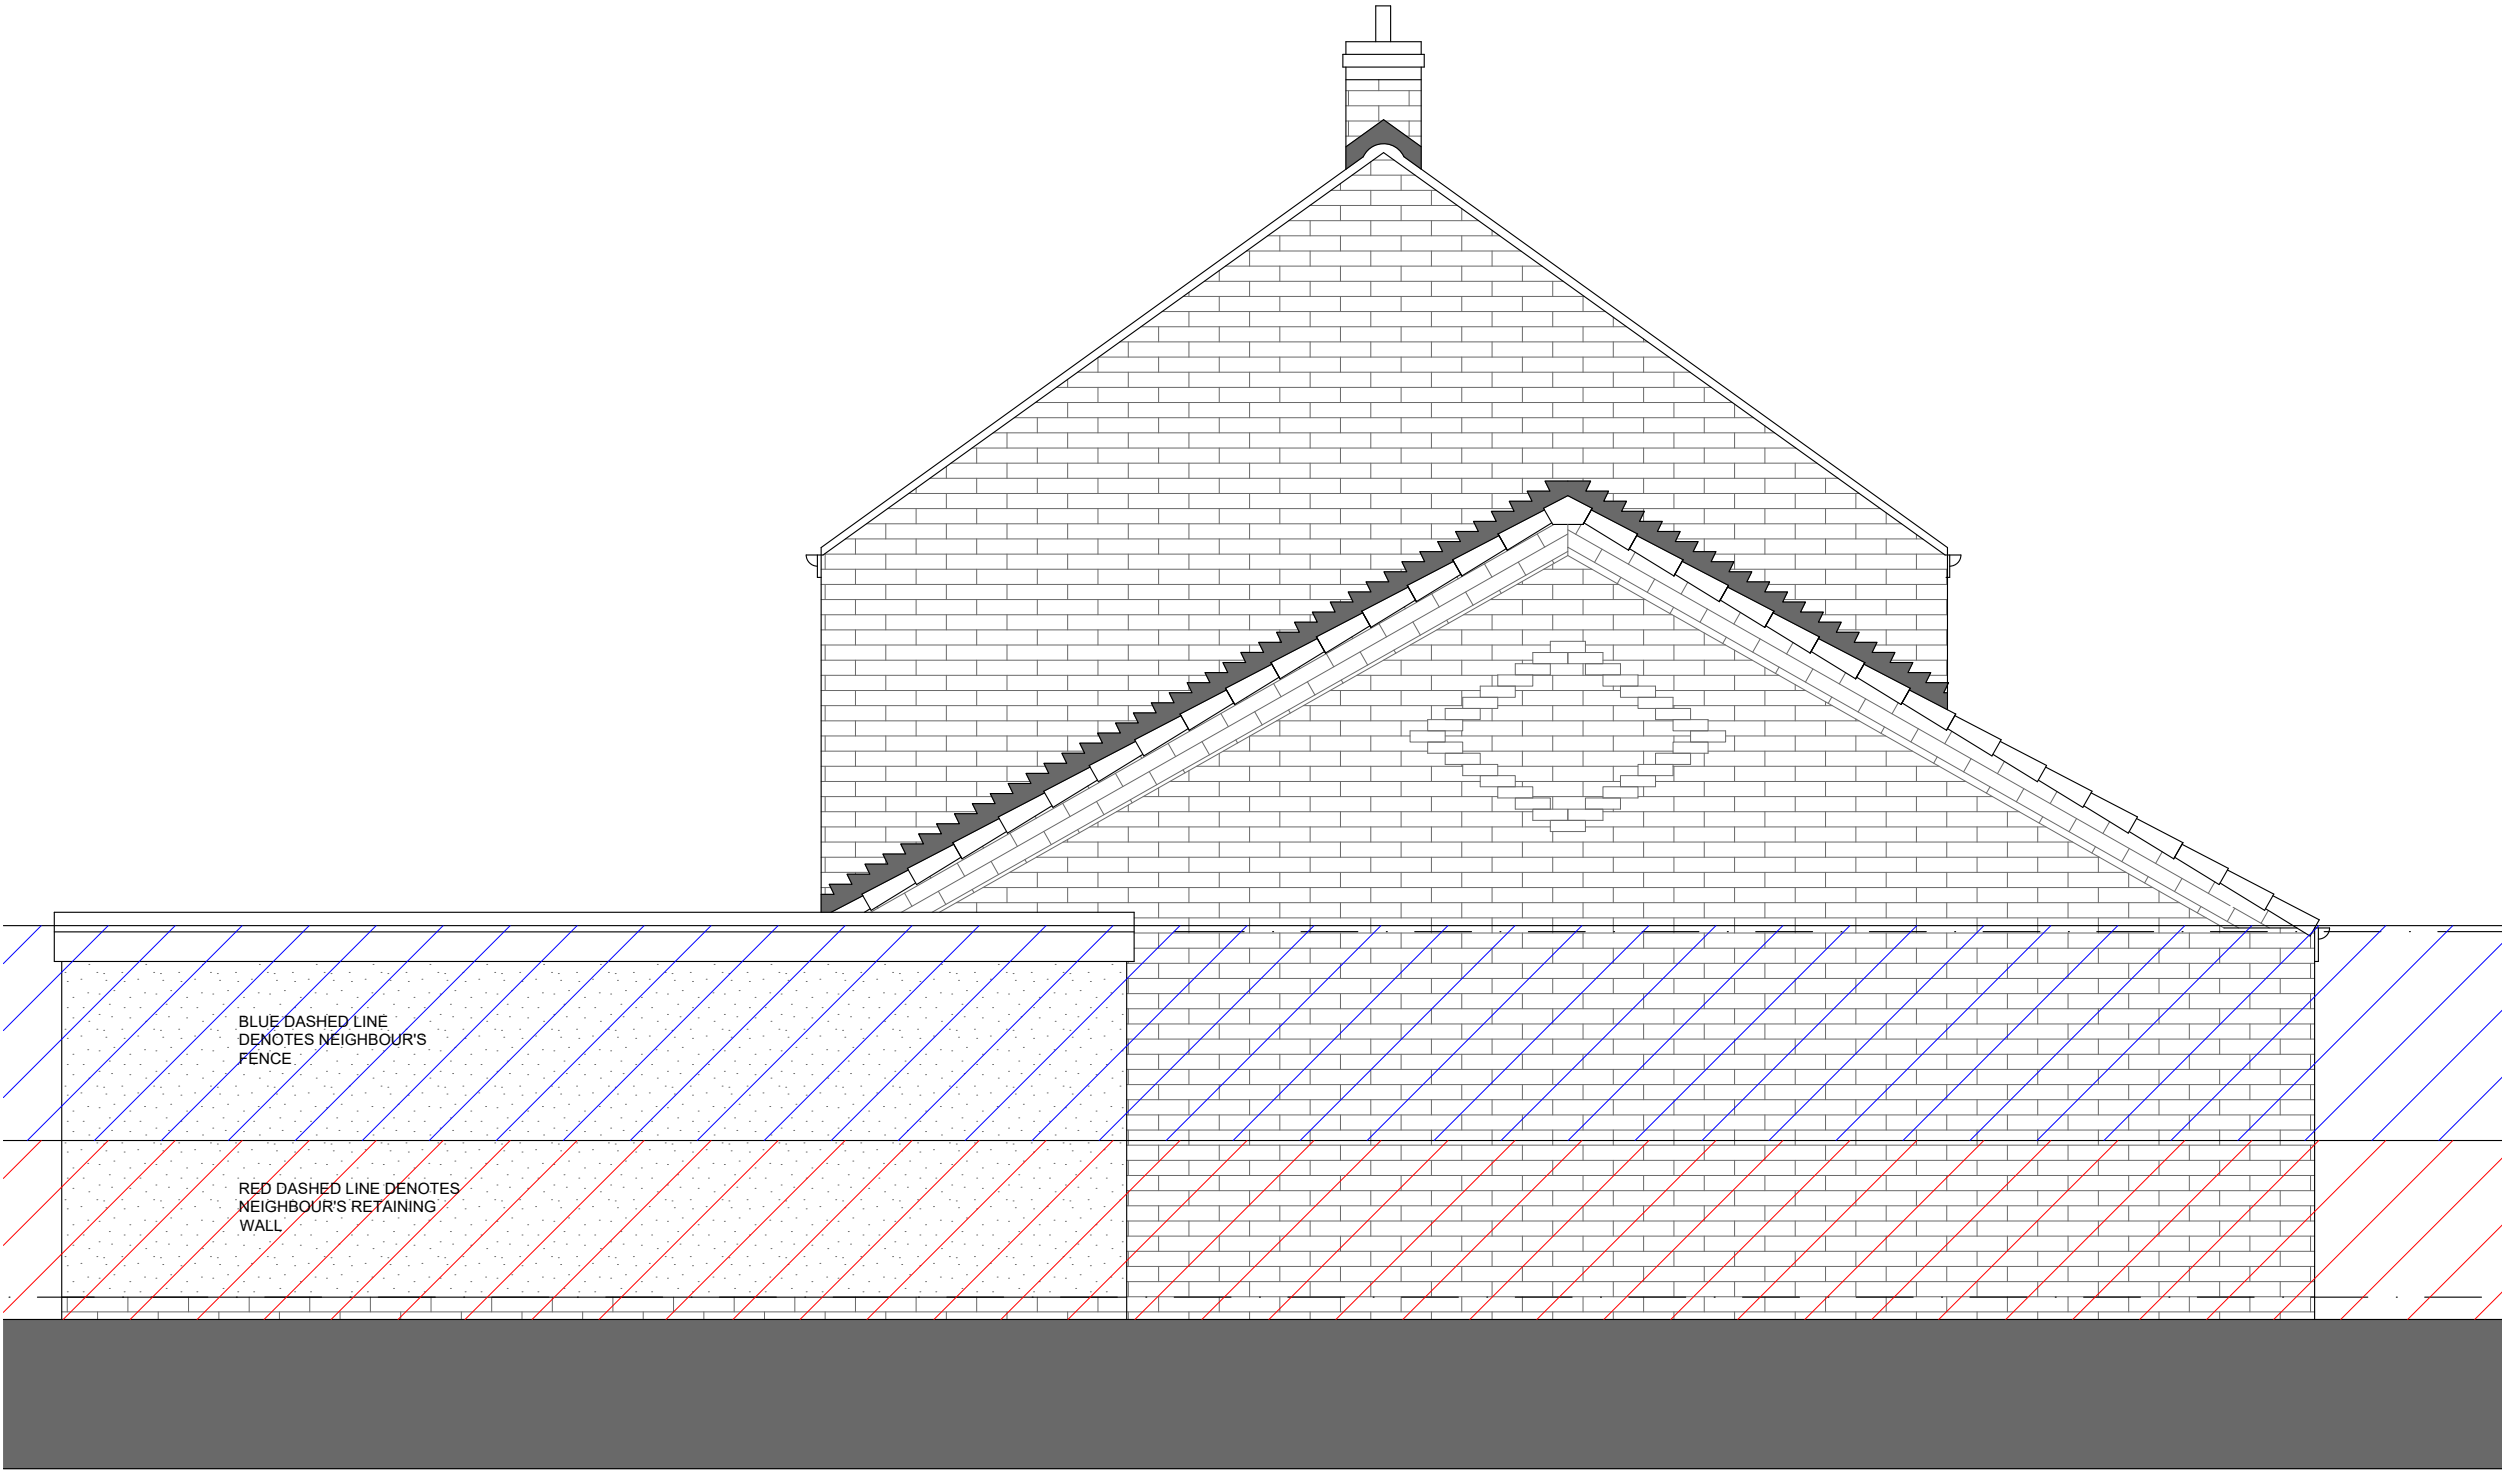

PROPOSED LEFT SIDE ELEVATION
SHOWING NEIGHBOUR VISIBILITY

General Notes:

0mm	5	10	20	30	40	50
Revisions						
Rev.	Date	By	Comment			
-	27/08/24	NP	First Issue			

Drawing Title

PROPOSED ELEVATIONS
(SHEET 2)

Property

52 Garden House Close,
Monk Bretton,
Barnsley,
S71 2ED

Client

Marie Scott

Job Reference	Drawing No	Revision
124	124-005	-

Status

Information Only

Drawn by

NP

Scale

1:50

Original Size

A2