


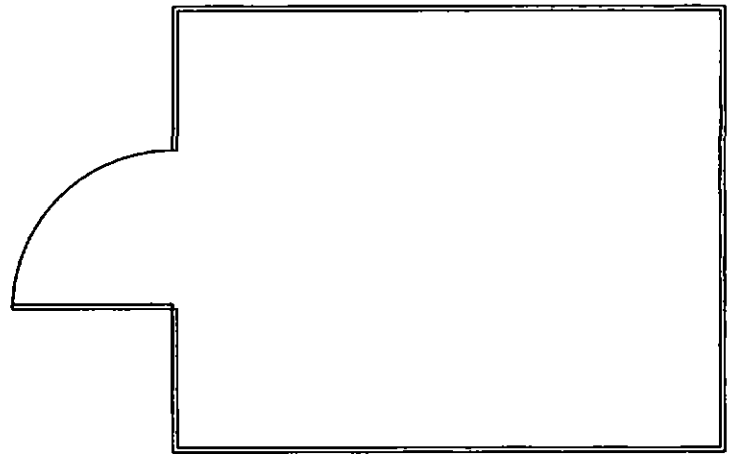


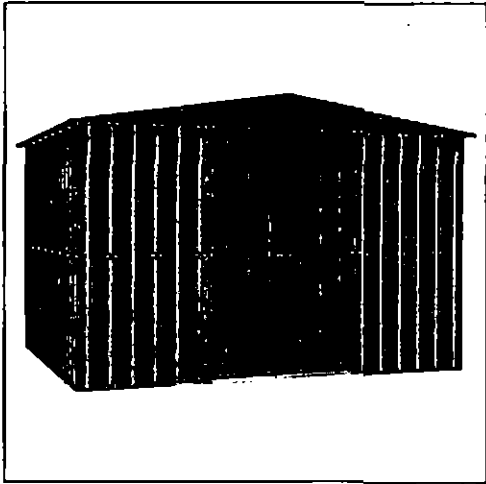


PLAN

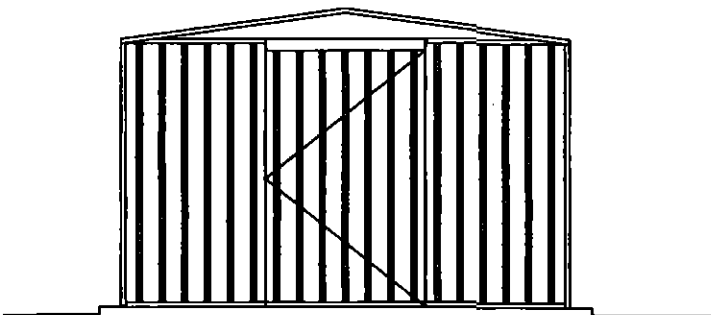


FRONT ELEV

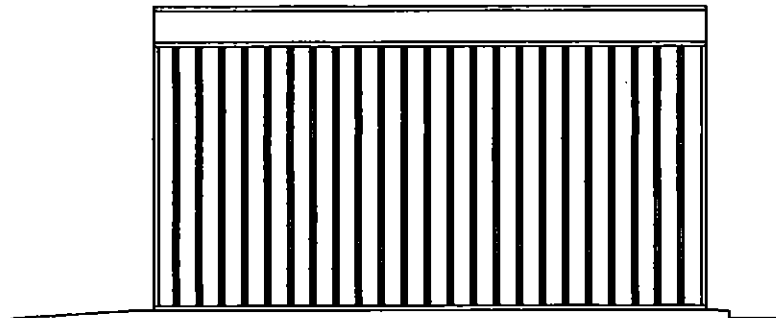

SIDE ELEV

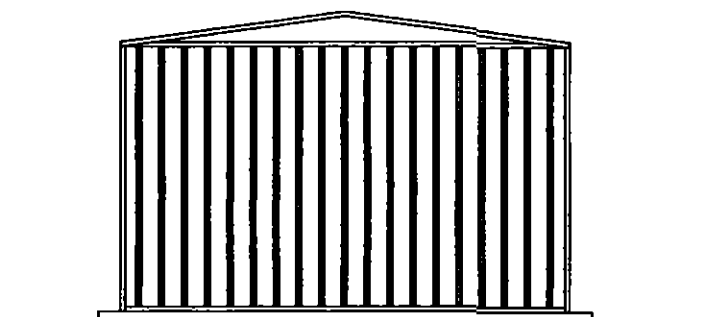


REAR ELEV

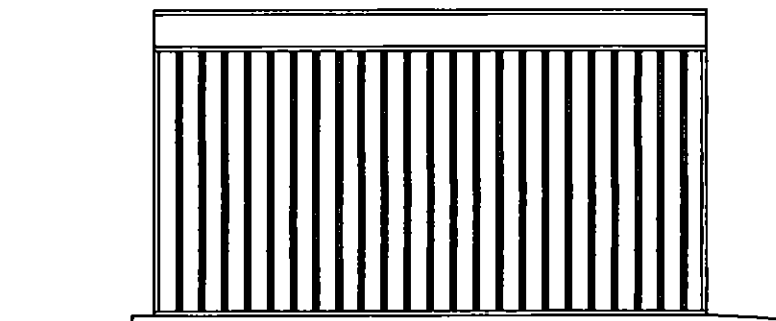

SIDE ELEV

LOTUS 10' X 12' APEX METAL SHED
SCALE 1:50 @ A4

Lotus 10' x 12' Apex Metal Shed

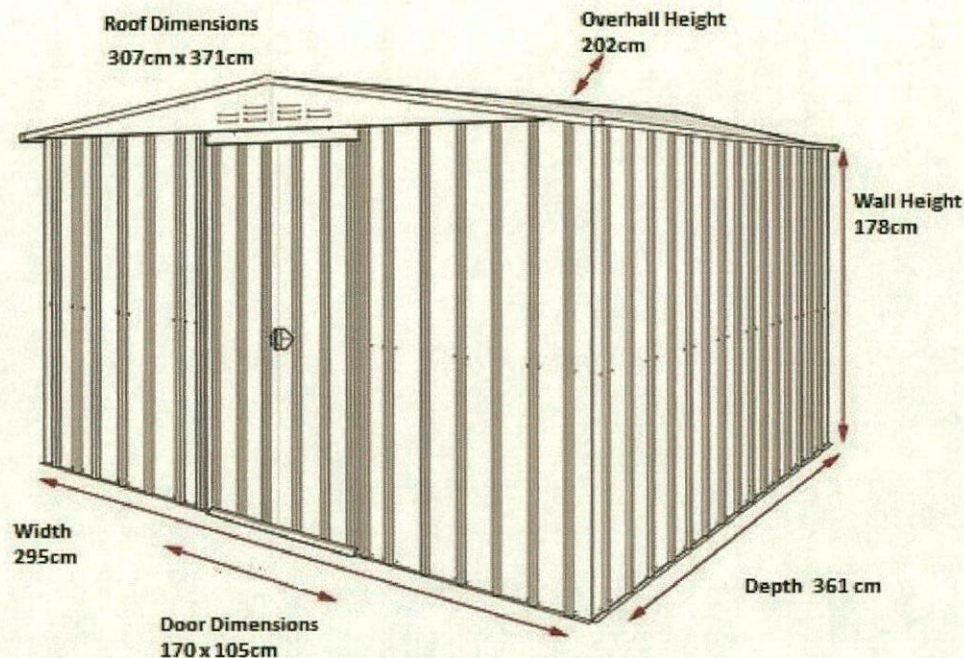


Lotus 10'x12'Apex Metal Shed



The Lotus 10 foot fronted premium garden shed is an apex roof shed manufactured from high tensile, hot-dipped galvanised steel throughout. This product is the final result of two years research and development by those who have been involved with light clad metal sheds for many years. A combined effort between a factory with brand new steel roll forming equipment and a research team have now produced a shed which is stronger, more durable, easier to build but remains in a traditional colour combination. **This is, quite simply, a revolutionary development in the category of light clad metal sheds at a price that presents the best value available.**

LOTUS

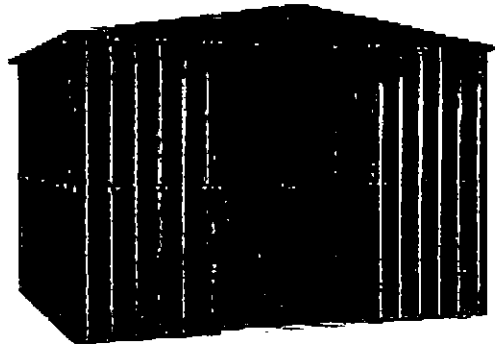

S M Garden Sheds Stockport

10' x 12'

Metal Shed £529.00

Requires base (not concrete) ~~£~~ 385.00

Planning required: £240 .00 to submit application!



Cascade

Track

Weir

PROPOSED METAL SHED
2000 X 3700 X 2000 H

Football Ground

THE PARK

THE PARK

El Sub Sta

Alexander
Gardens

Club

FB

Tivy Dale
Bridge

Shelter

TIVYDALE

Field
Cottage

South
Lodge



CLIENT

Cannon Hall

DRAWING TITLE

Cawthorne Football Pitch

SCALE

1:1,250

DRAWING No.

17 0027

FILE

YSRU1001737

DATE

11 January 2017