


RESPONSIBILITY IS NOT ACCEPTED FOR OTHERS SCALING DIRECTLY FROM THIS DRAWING. DO NOT SCALE FROM THIS DRAWING, USE WRITTEN DIMENSIONS ONLY.

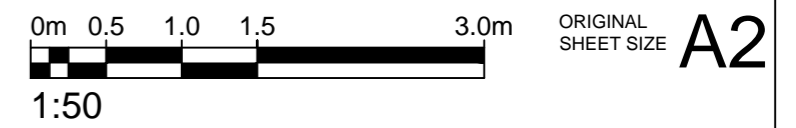

KEY PLAN



THIS DRAWING IS PRODUCED FOR USE IN THIS PROJECT ONLY AND MAY NOT BE USED FOR ANY OTHER PURPOSE. NPS PROPERTY CONSULTANTS LTD ACCEPT NO LIABILITY FOR THE USE OF THIS DRAWING OTHER THAN THE PURPOSE FOR WHICH IT WAS INTENDED IN CONNECTION WITH THIS PROJECT AS RECORDED IN THE 'PURPOSE FOR ISSUE' AND 'FILE STATUS CODE'.

THIS DRAWING MAY NOT BE REPRODUCED IN ANY FORM WITHOUT PRIOR WRITTEN AGREEMENT OF NPS PROPERTY CONSULTANTS LTD.

© CROWN COPYRIGHT AND DATABASE RIGHTS 2016 ORDNANCE SURVEY LICENCE NUMBER 100022264

Notes:

Refer to drawing 16-1-1011_100 Existing Elevations for Elevations A, B, C and D references on this drawing.

Cyclone unit added. Flat roof amended						
P4						
Details for new flue added. Resubmitted for planning						
P3						
Access door relocated. Dimension added.						
P2						
COMMENT						
REV	DRAWN	DATE	CHECKED	DATE	APPROVED	DATE

nps group

NPS Barnsley Ltd
Gateway Plaza, Sackville St, Barnsley, South Yorkshire, S70 2RD.
Tel: 01226 774605; Email: barnsley@nps.co.uk; web:www.nps.co.uk



CLIENT
Berneslai Homes

PROJECT
**Pollyfox District Heating Scheme,
Dodworth, Barnsley, South Yorks,
S75 3QR**

TITLE
Proposed Boiler House Plan

SCALES	DISCIPLINE	PROJECT NUMBER
1:50	ARCHITECT	16-1-1011

DRAWING NUMBER	REV CODE	
NPS-DR-A-(00)- 031	P4	
STATUS CODE	PURPOSE OF ISSUE	DRAWN BY
S2	PLANNING APPROVAL	LS

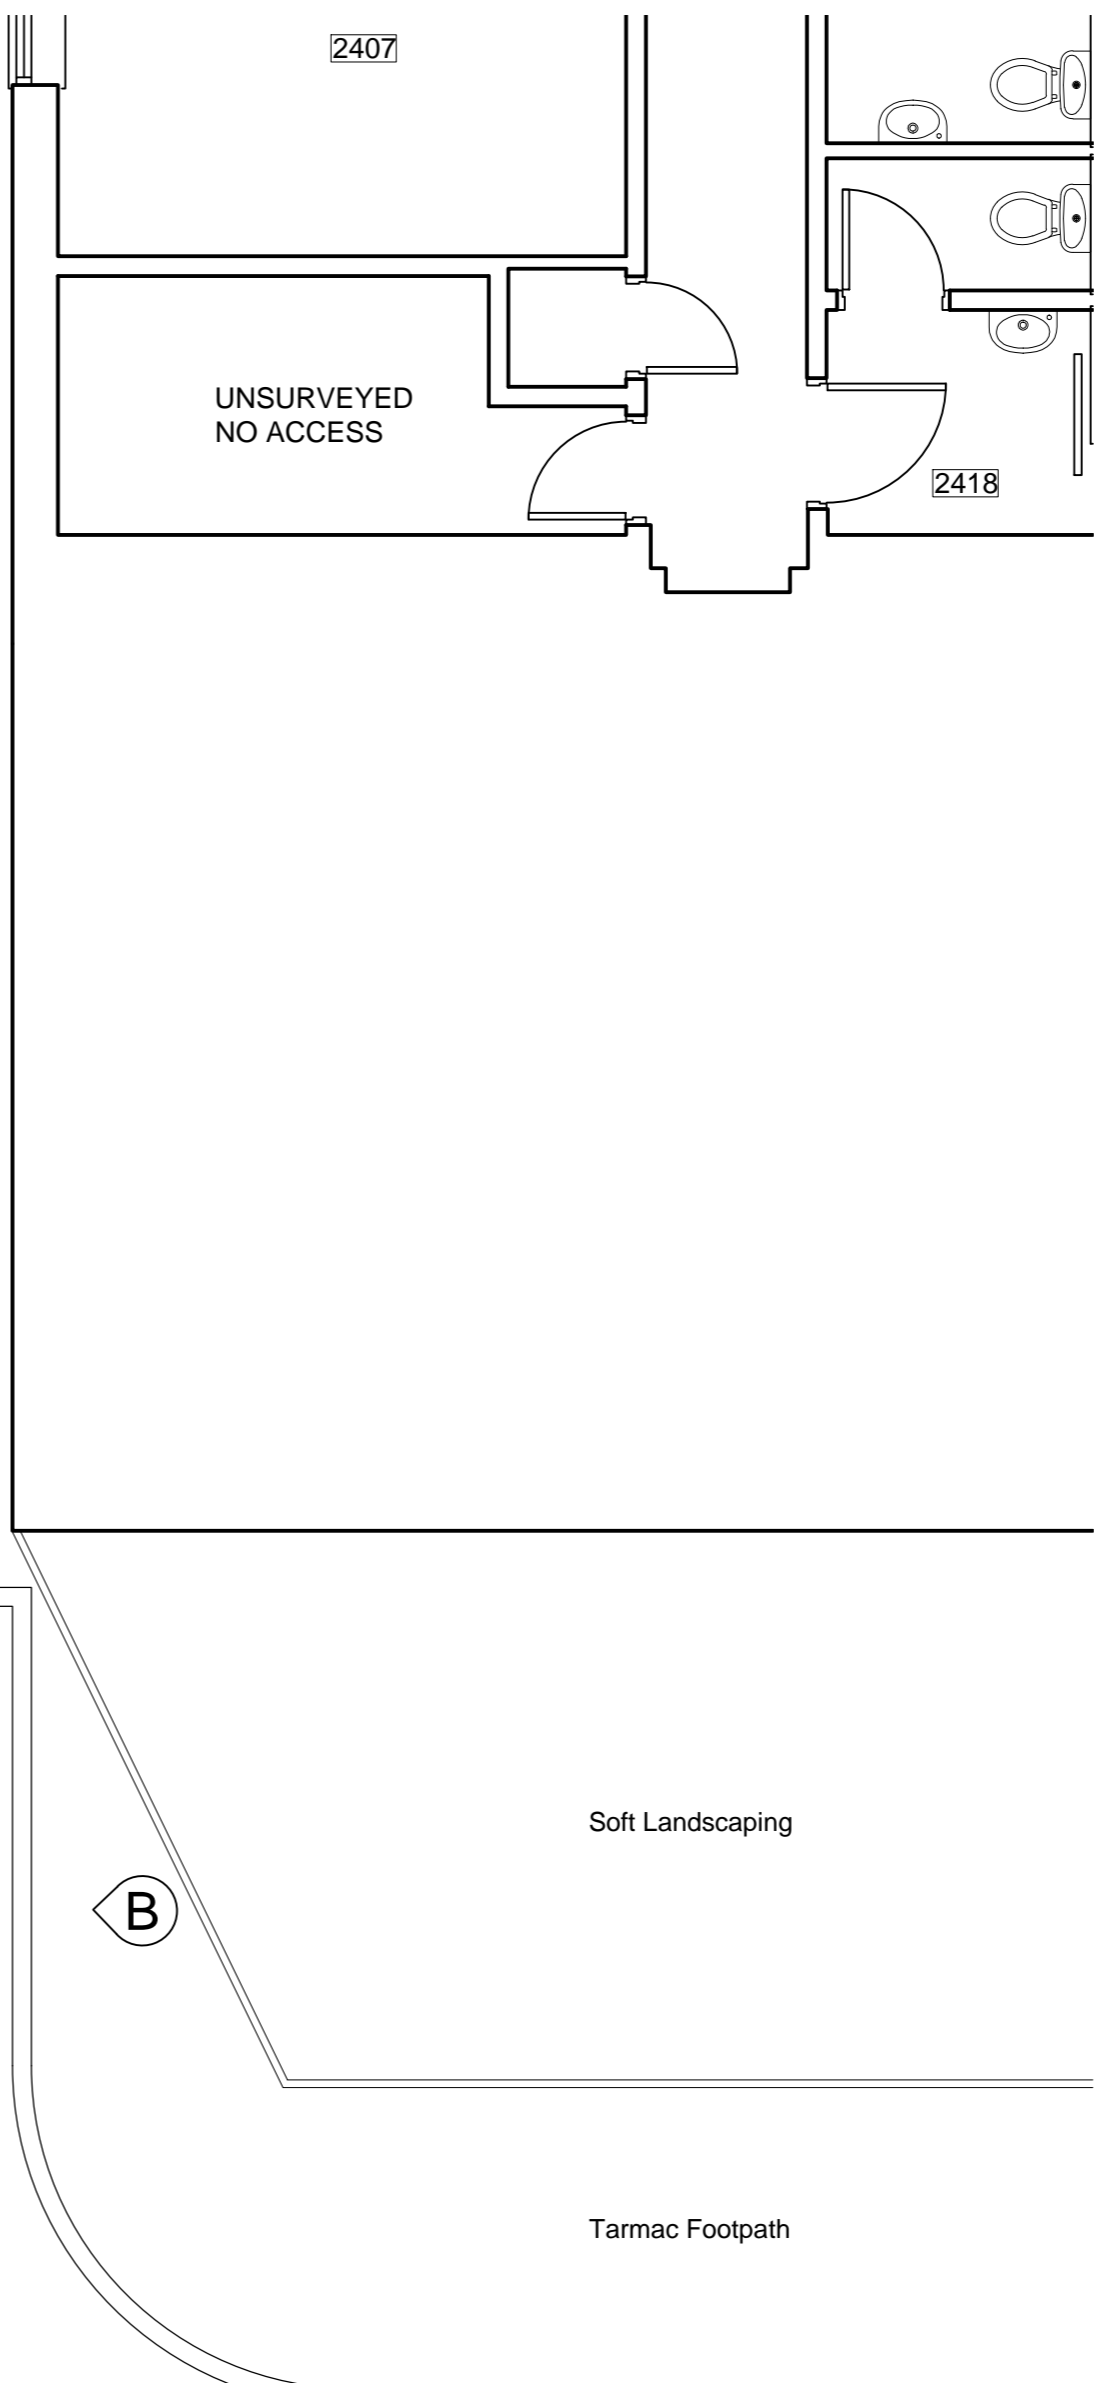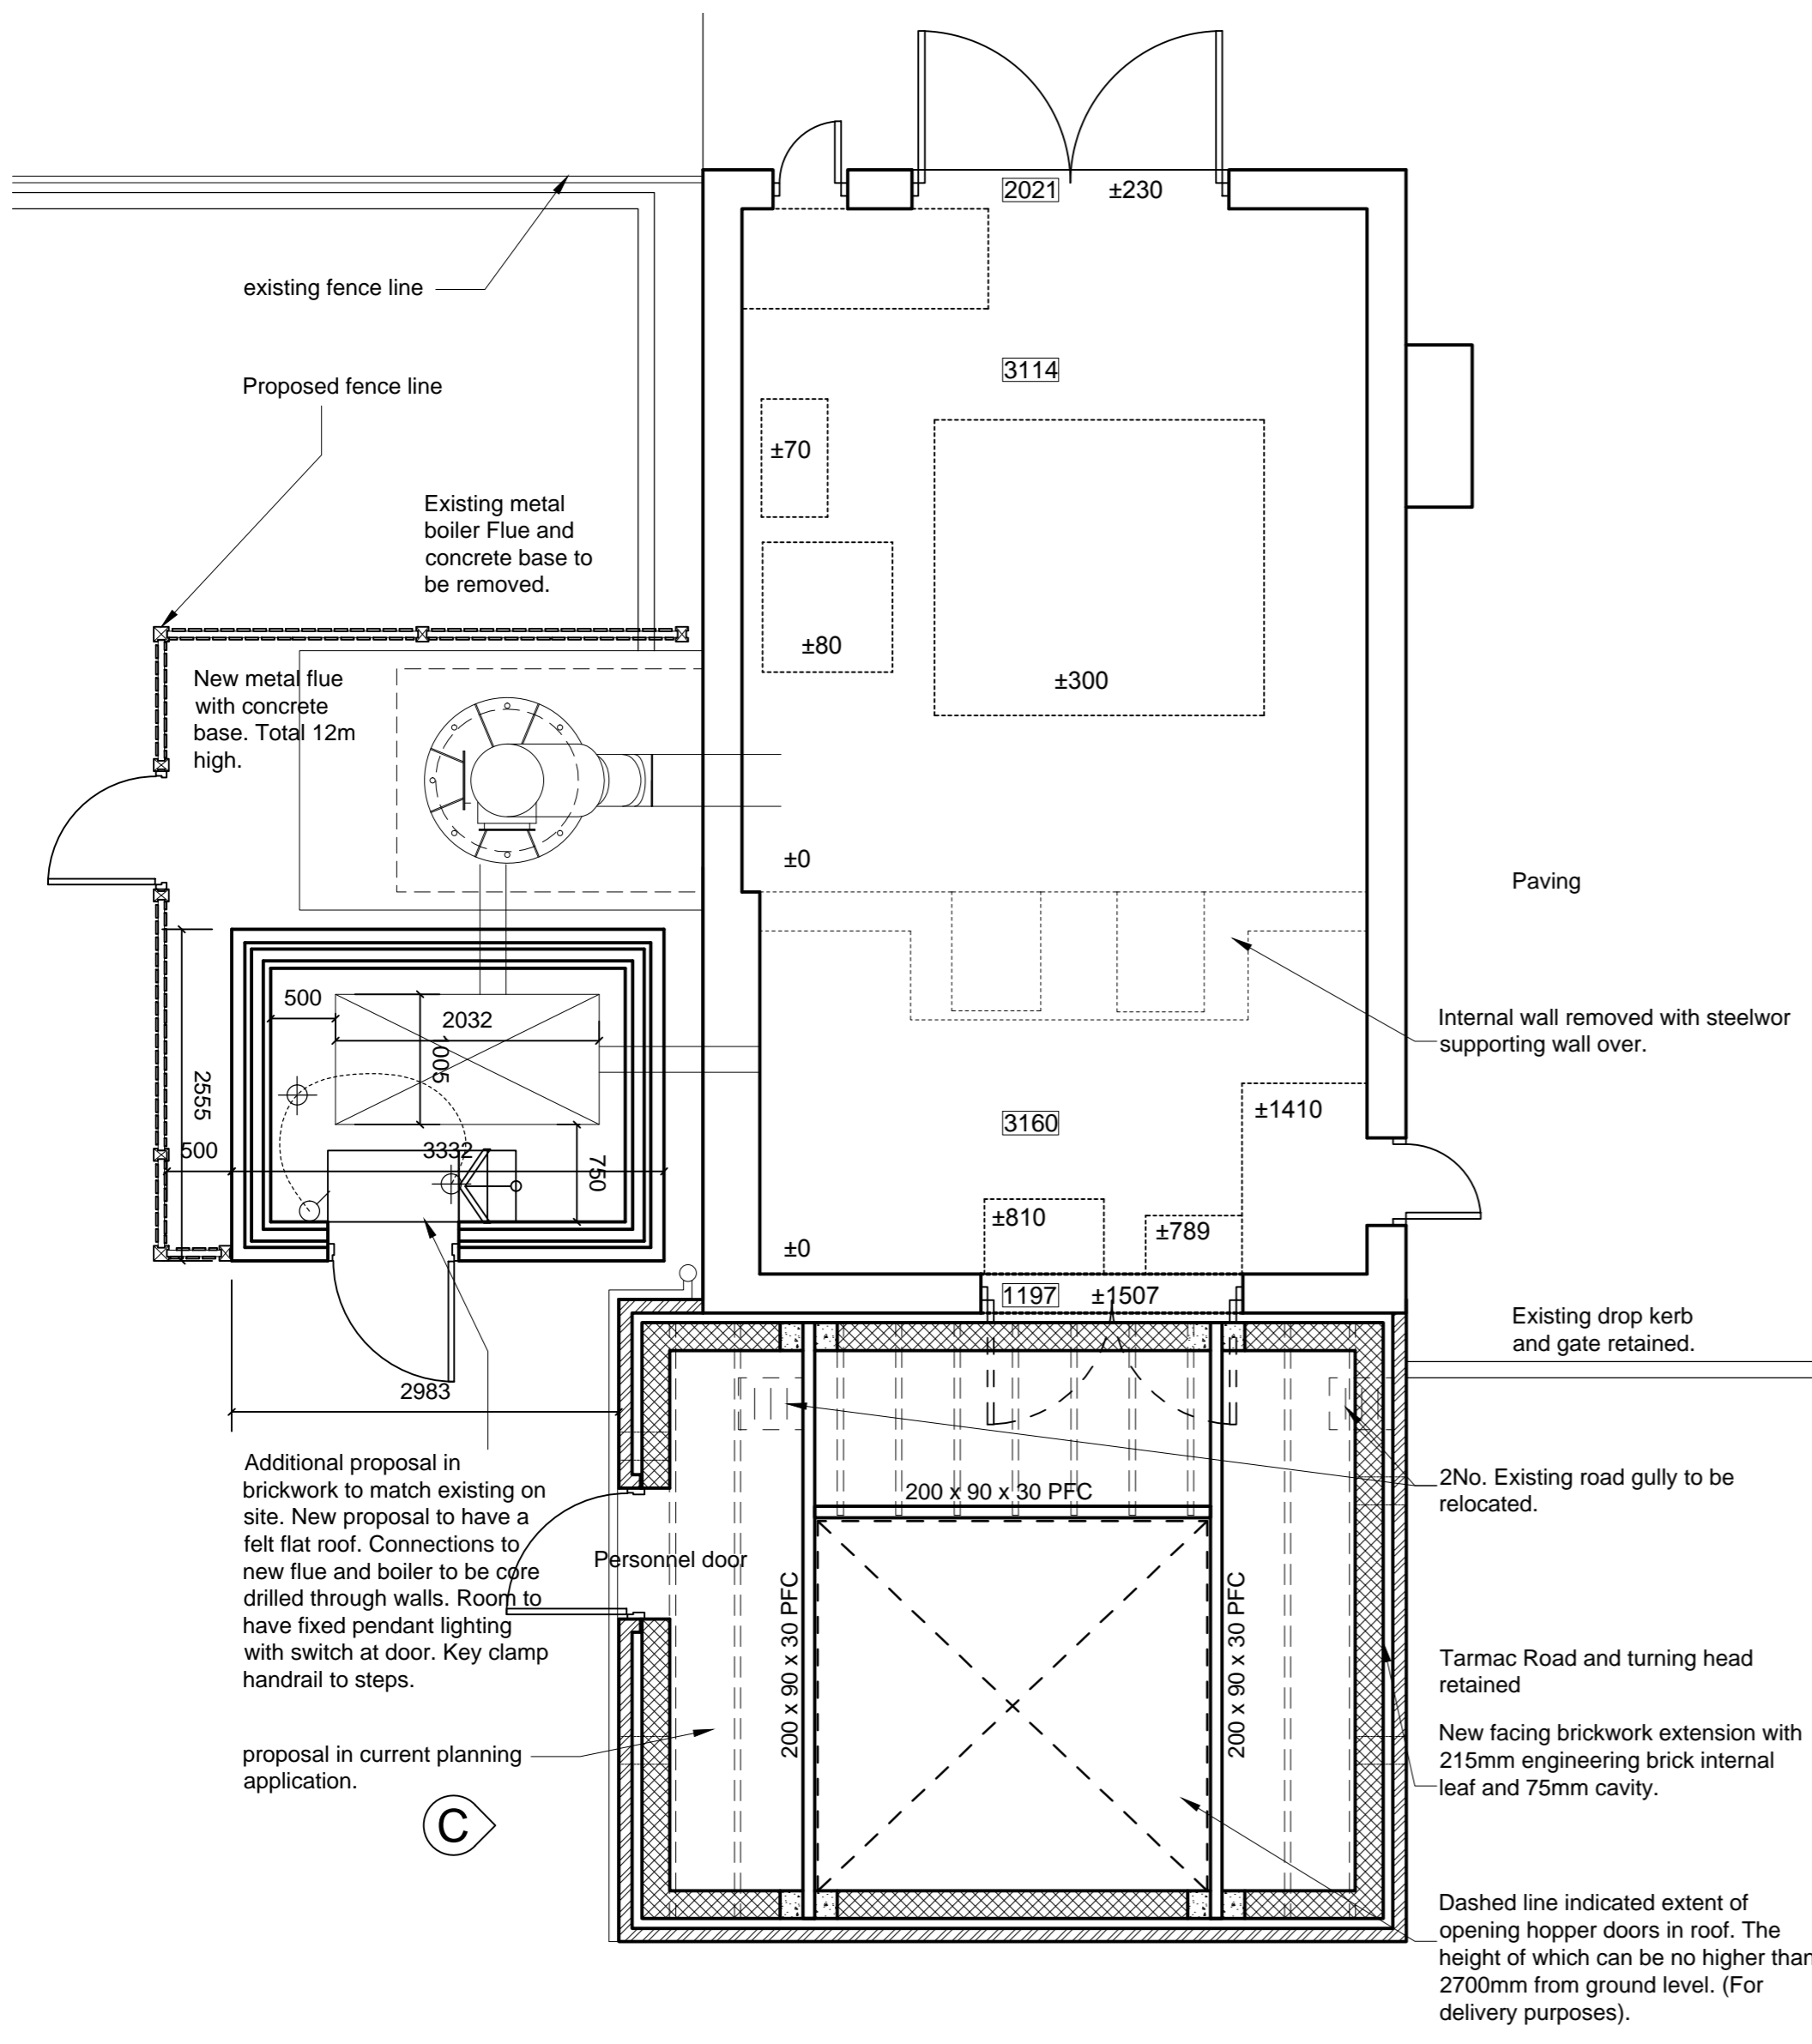

01 Proposed Plan
Scale 1:50