


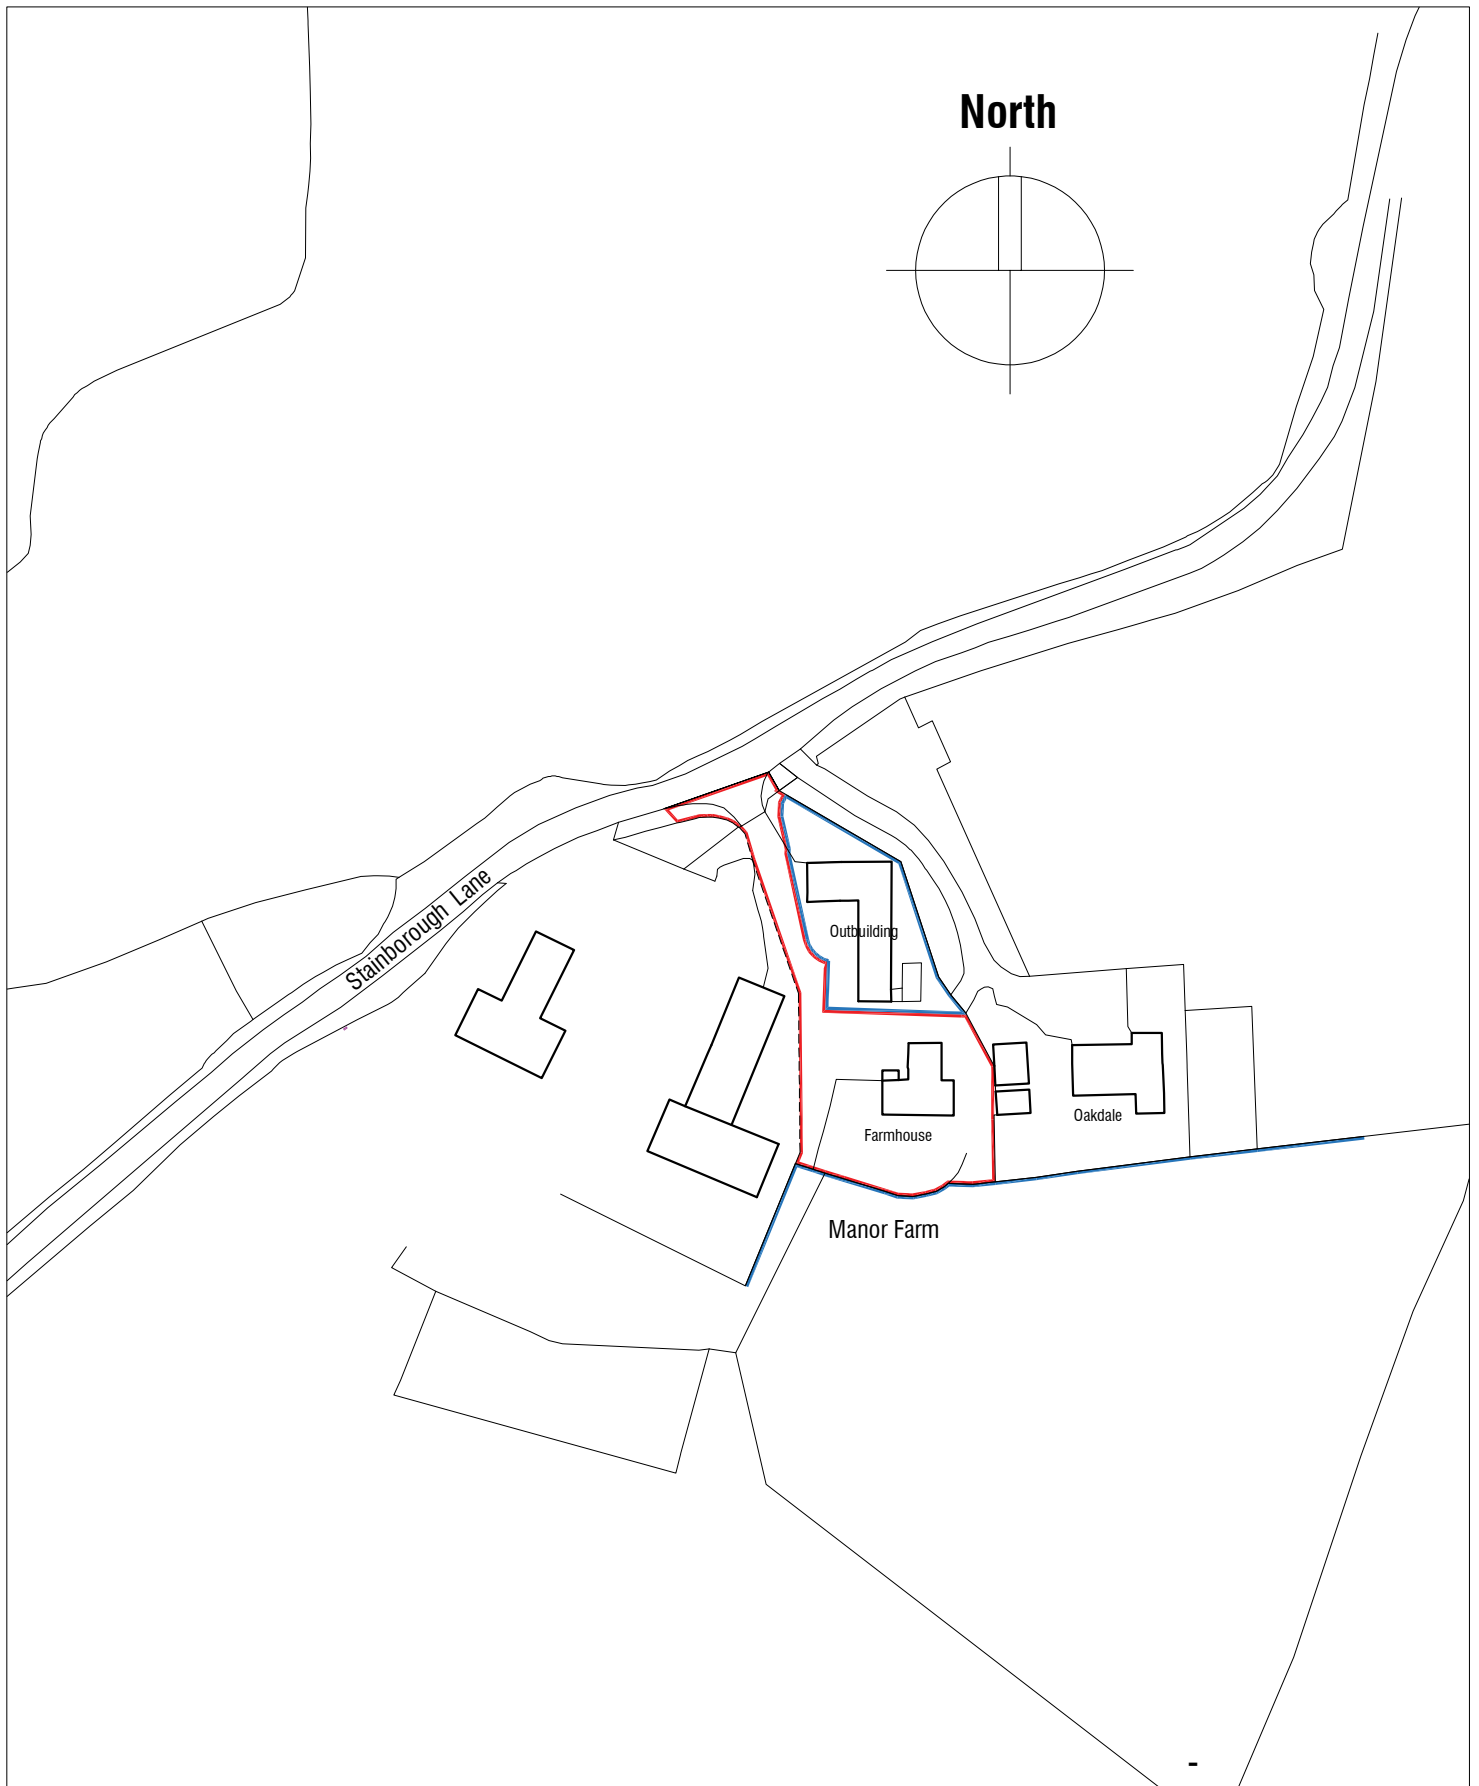

MANOR FARMHOUSE
STAINBOROUGH LANE
HOOD GREEN
BARNSELY S75 3HA

Site Location Plan

Scale 1:1250 @A4

Date Feb 2022

Ref 21.20.

Drwg No **0S1**

 **mboothdesign**
architectural design and building consultants

Fairfield House
Berneslai Close Barnsley
S70 2FL
M: 07881898300
E: mark@mboothdesign.co.uk