


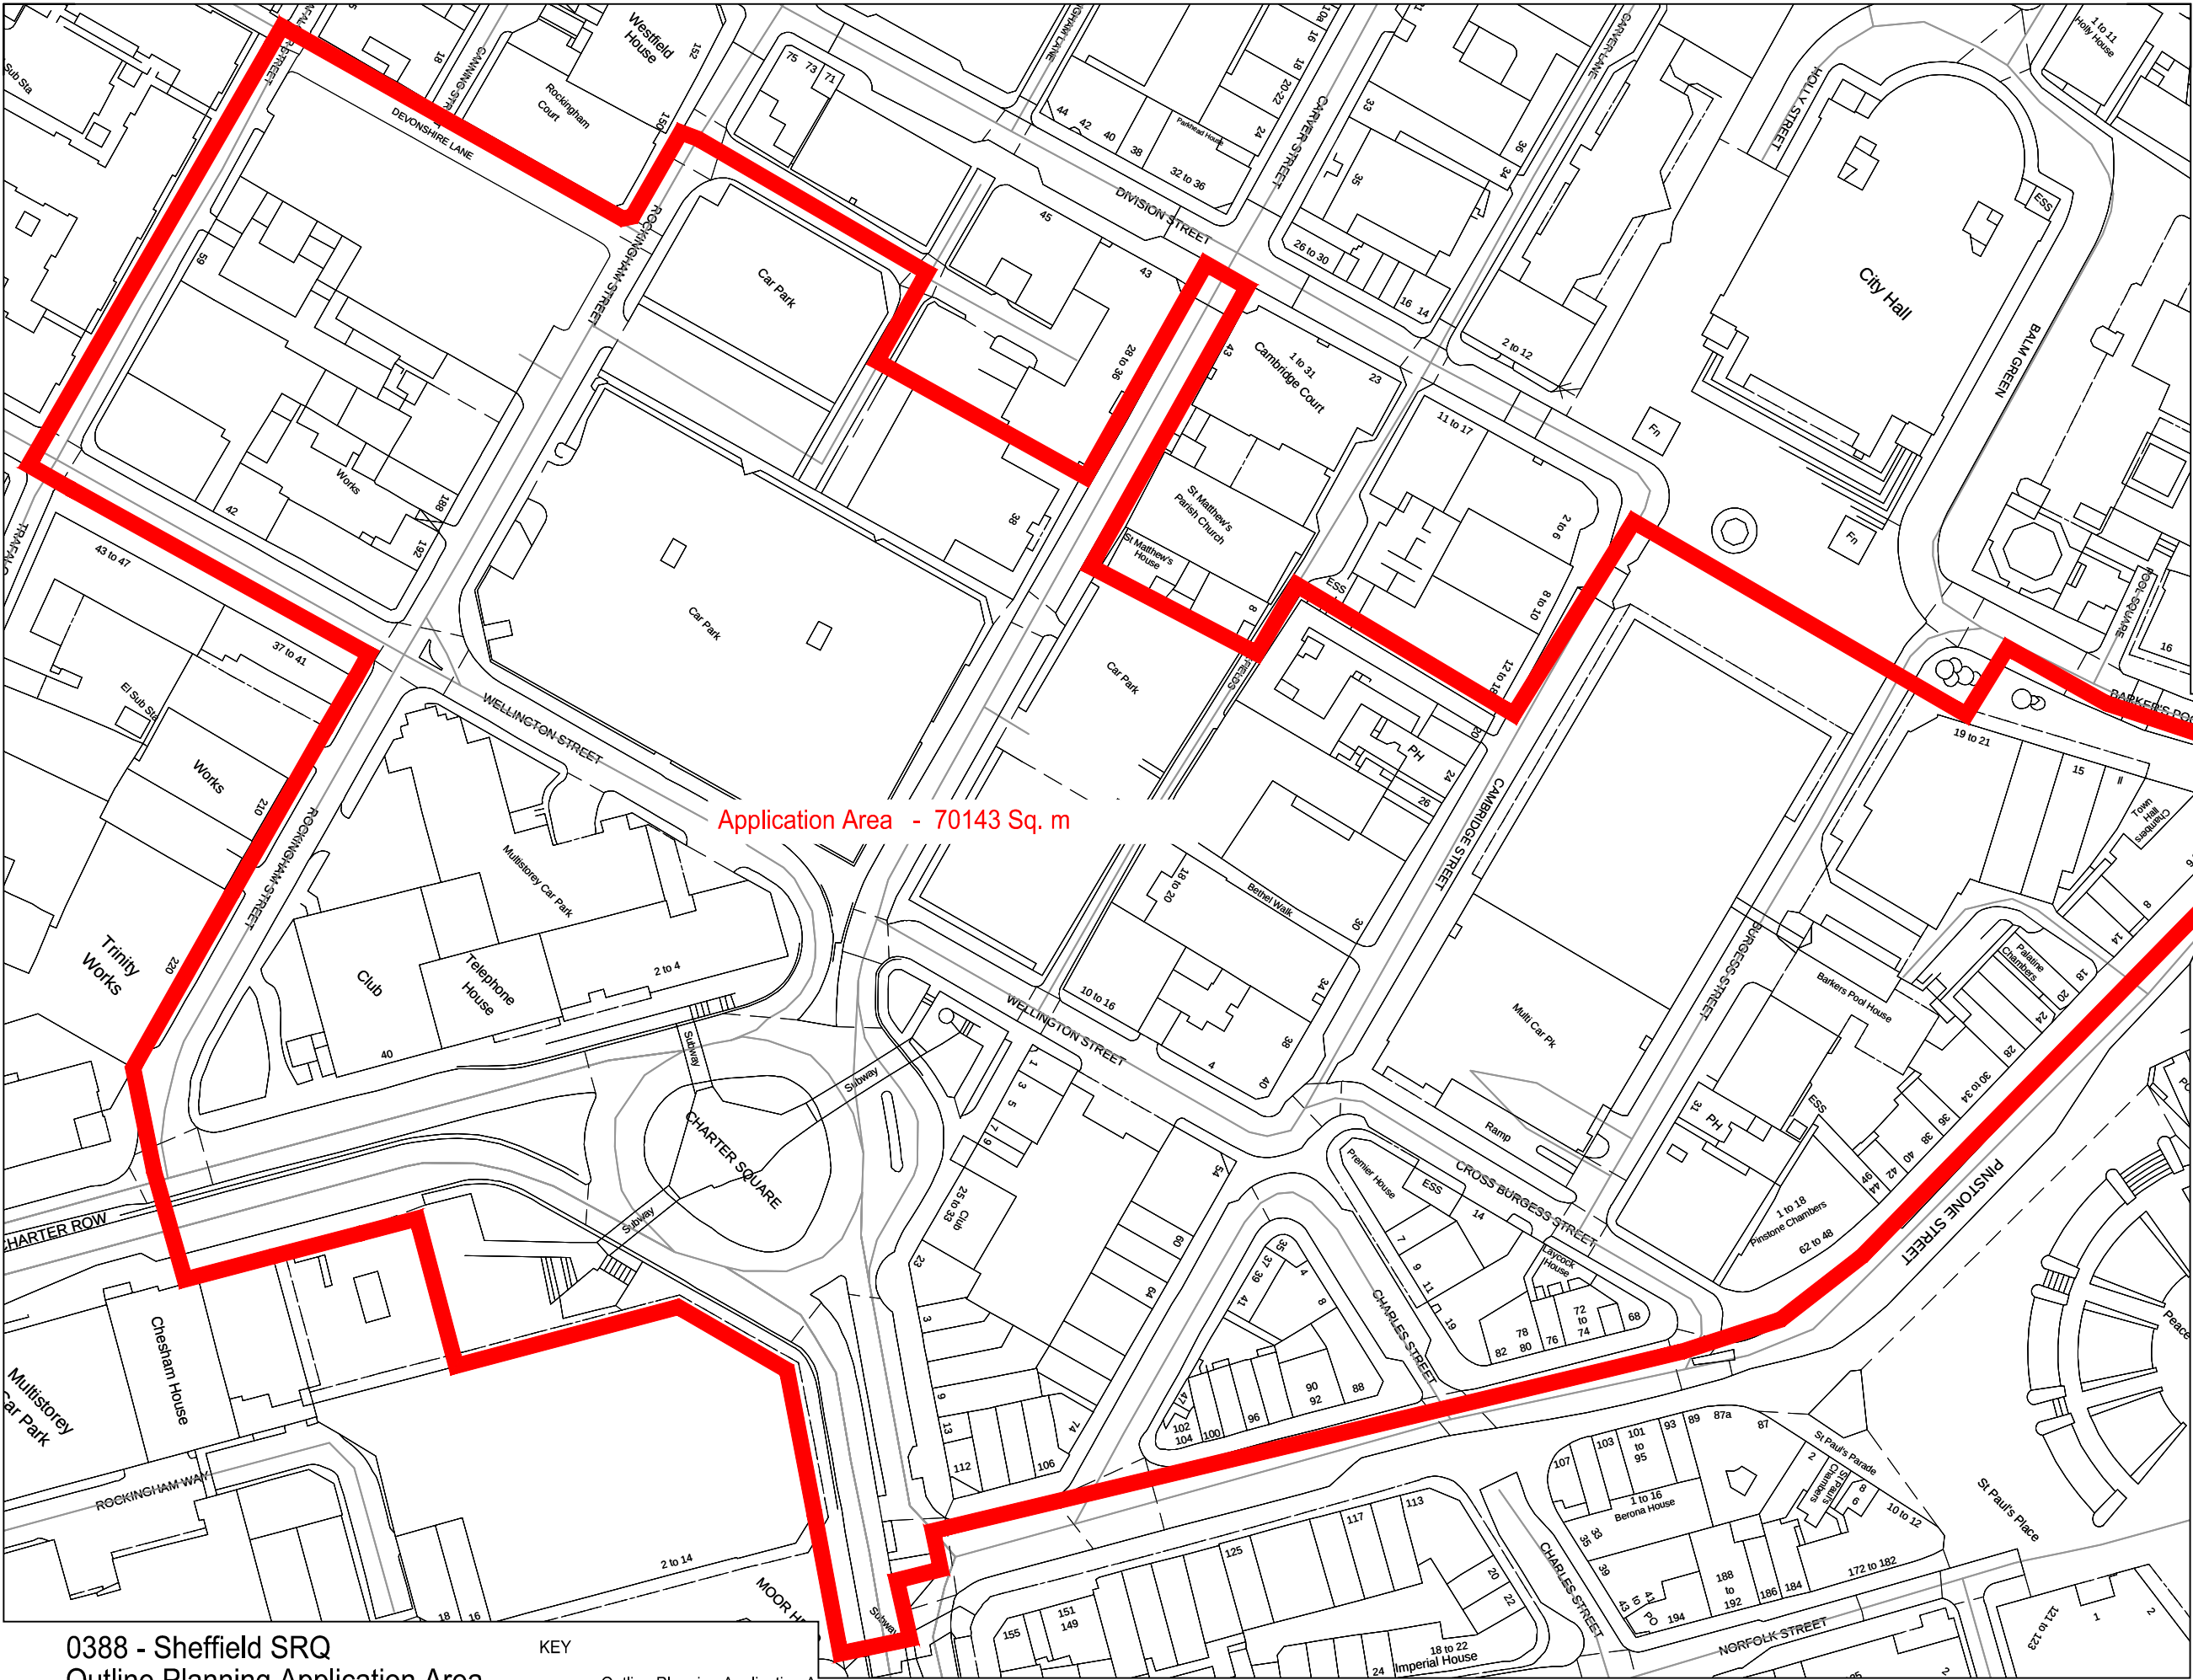


Dimensions to be verified on site.
Use figured dimensions only. Do not work from reduced scale drawings.
Please refer to scale and sheet size as indicated.

This drawing is the property of @LEONARD DESIGN ARCHITECTS LTD.

Copyright is reserved by them and the drawing is issued on the condition that it is not copied, reproduced, retained or disclosed to any unauthorised person without the prior consent in writing of Leonard Design Architects Ltd. All rights reserved.

DO NOT SCALE

ORIENTATION

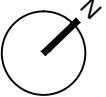

LOCATION PLAN

EXISTING BUILDING INFORMATION BASED ON HISTORIC SITE INFORMATION & OS SURVEYS - EXACT LAYOUTS TO BE VERIFIED ON SITE AND ANY DISCREPANCIES REPORTED TO THE ARCHITECT.

ALL DRAWINGS SUBJECT TO:
PLANNING APPROVAL.
BUILDING REGULATIONS APPROVAL.
FURTHER ABOVE/BELOW GROUND SERVICES SURVEYS.
FURTHER STRUCTURAL CONSULTANT REVIEWS.
FURTHER MECHANICAL+ELECTRICAL CONSULTANT REVIEWS.
FURTHER ACOUSTIC CONSULTANT REVIEWS.
FURTHER FIRE CONSULTANT REVIEWS.
FURTHER ENVIRONMENTAL/ECOLOGICAL CONSULTANT REVIEWS.
FURTHER SITE WIDE DRAINAGE REVIEWS.

This drawing contains the following model files:

P02	2015.06.08	Formal title sheet added.	-	-
Rev.	Date	Revision	By	Checked
leonard design architects 4th floor, Albion House 5-13 Canal Street Nottingham. NG1 7EG. United Kingdom				
t.	+44 (0) 115 945 0080			
e.	office@leonarddesignarchitects.com			



Project
**SHEFFIELD RETAIL QUARTER
SHEFFIELD**

Drawing Title
Outline Planning Application Area

Comp. File No.
g:\projects\0388 stage c rmg sheffield\03 working\03.04 sheet files\02 parameter
1159450080 ps-10 dr-a-02302

Drawn by
Who

Scale @A3
1:1250

File Identifier
SRQ-LDA-PA-10-DR-A-02302

Purpose of Issue
P02

Workflow Status

PLANNING

0388 - Sheffield SRQ
Outline Planning Application Area
SCALE 1:1250 AT A3

KEY

Outline Planning Application Area

