


NORTH

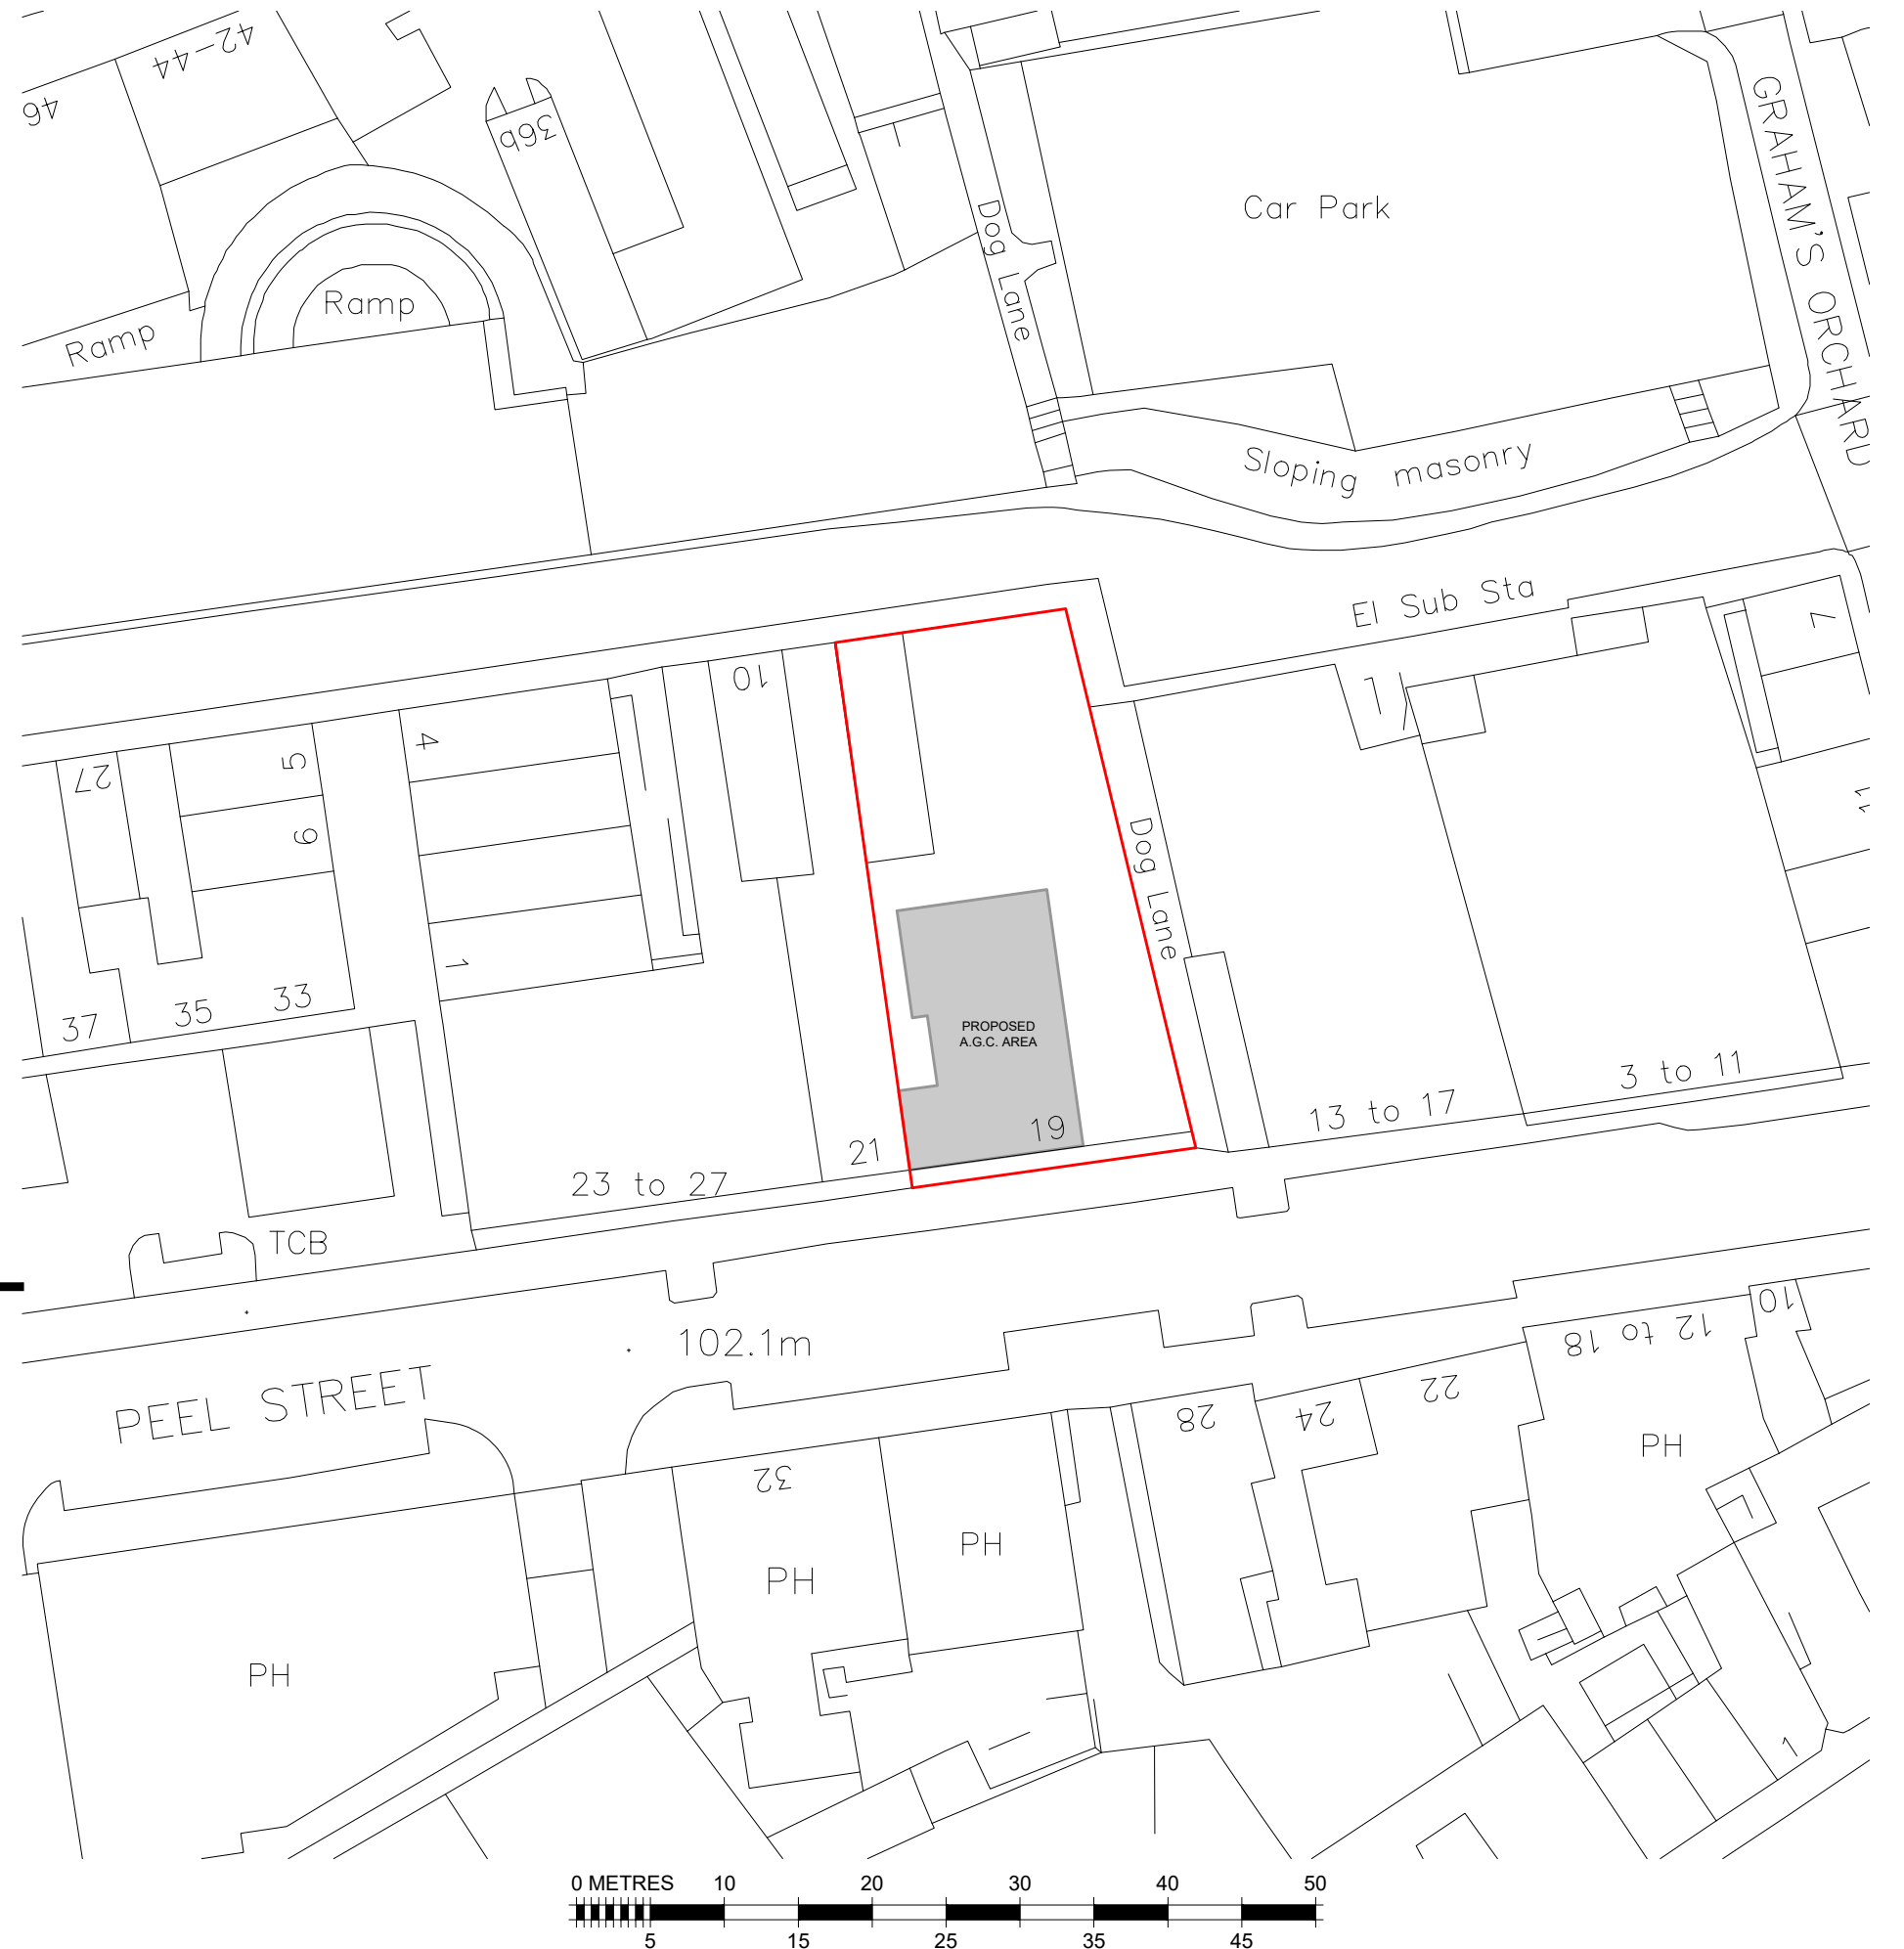

Part Ground Floor at:
15 - 19 PEEL STREET
BARNESLEY
S70 2RA

BLOCK PLAN
(1:500 @ A3)