




FRONT ELEVATION

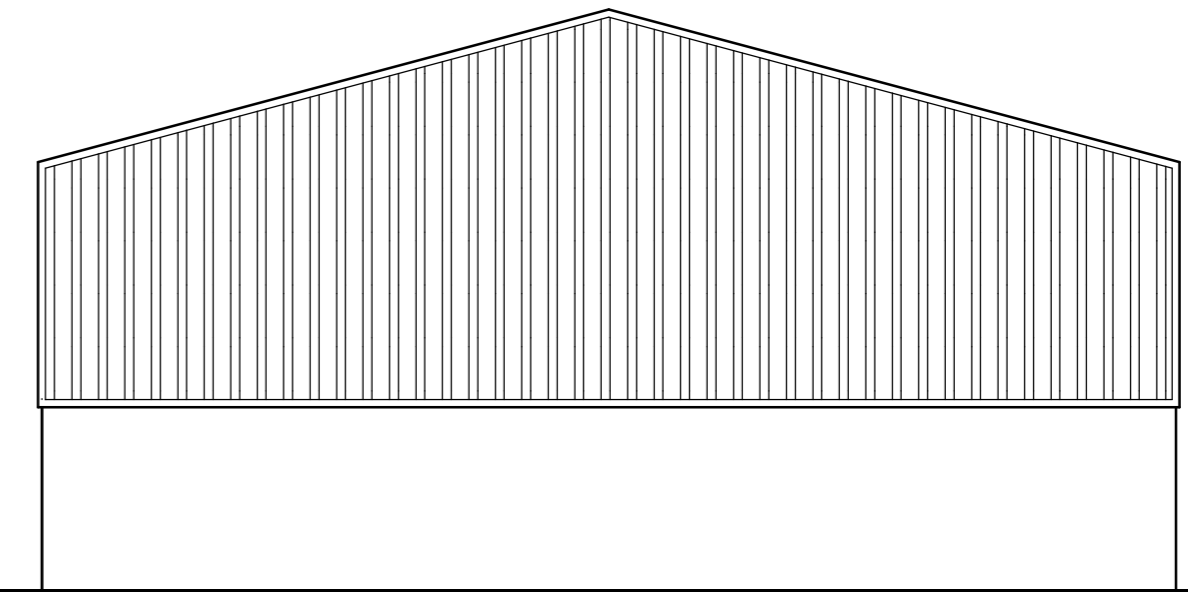


SIDE ELEVATION

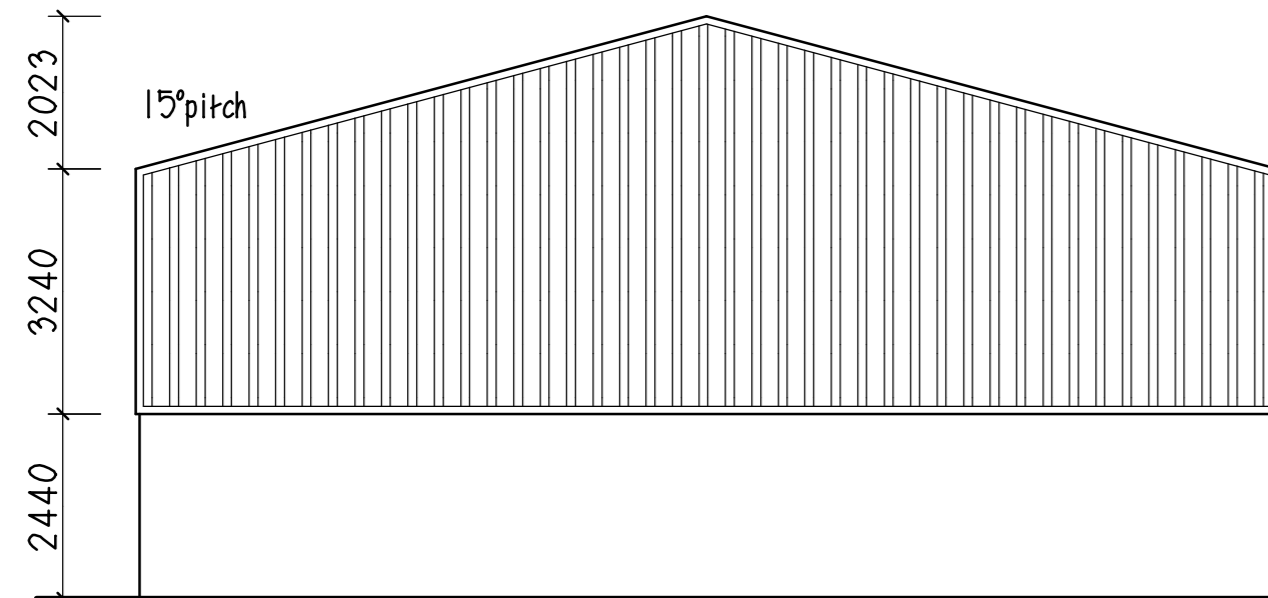

SIDE ELEVATION

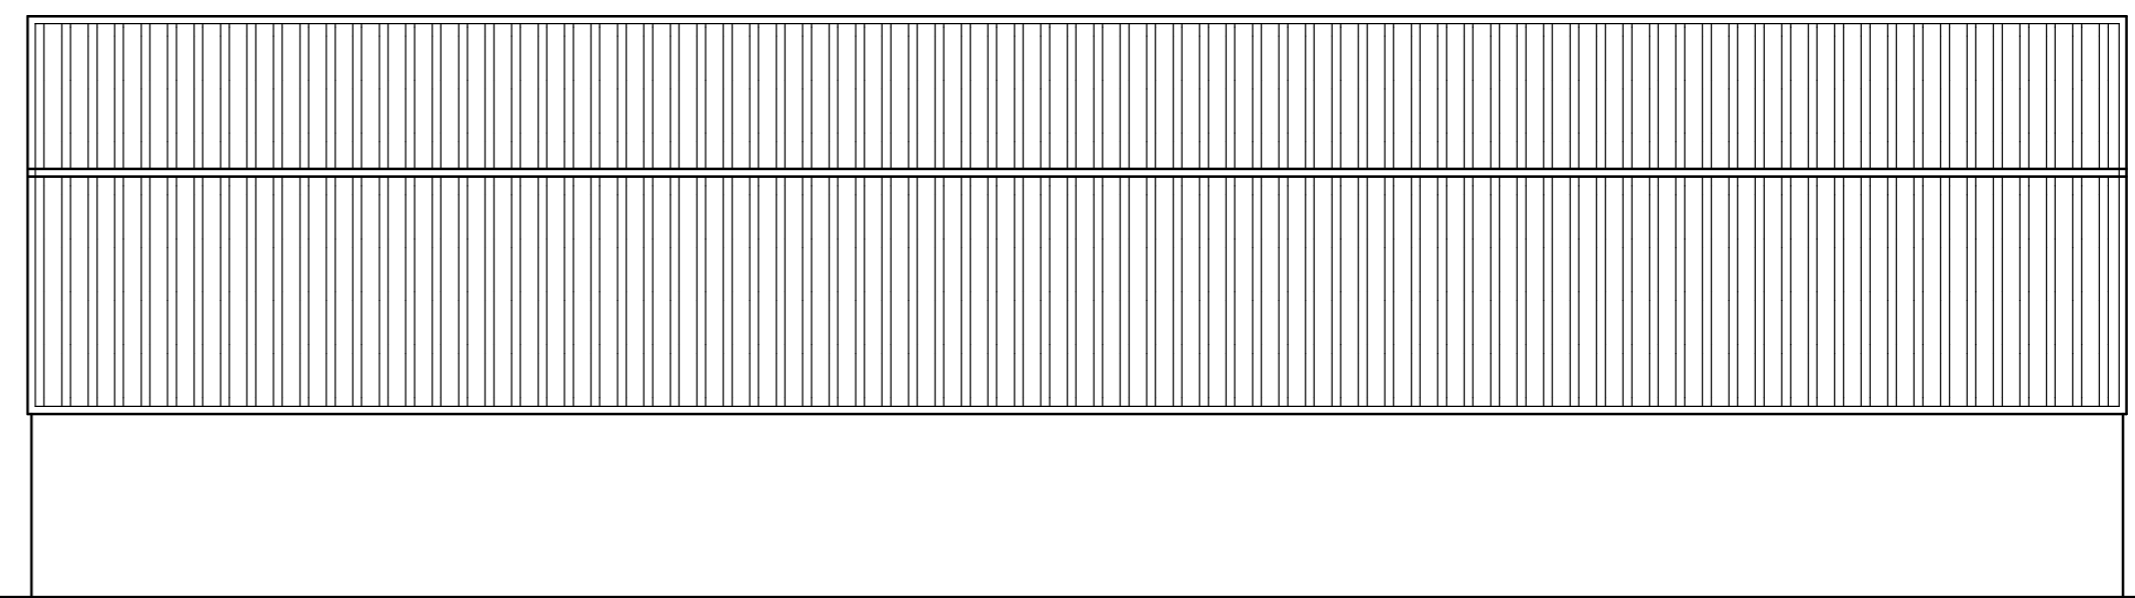

REAR ELEVATION

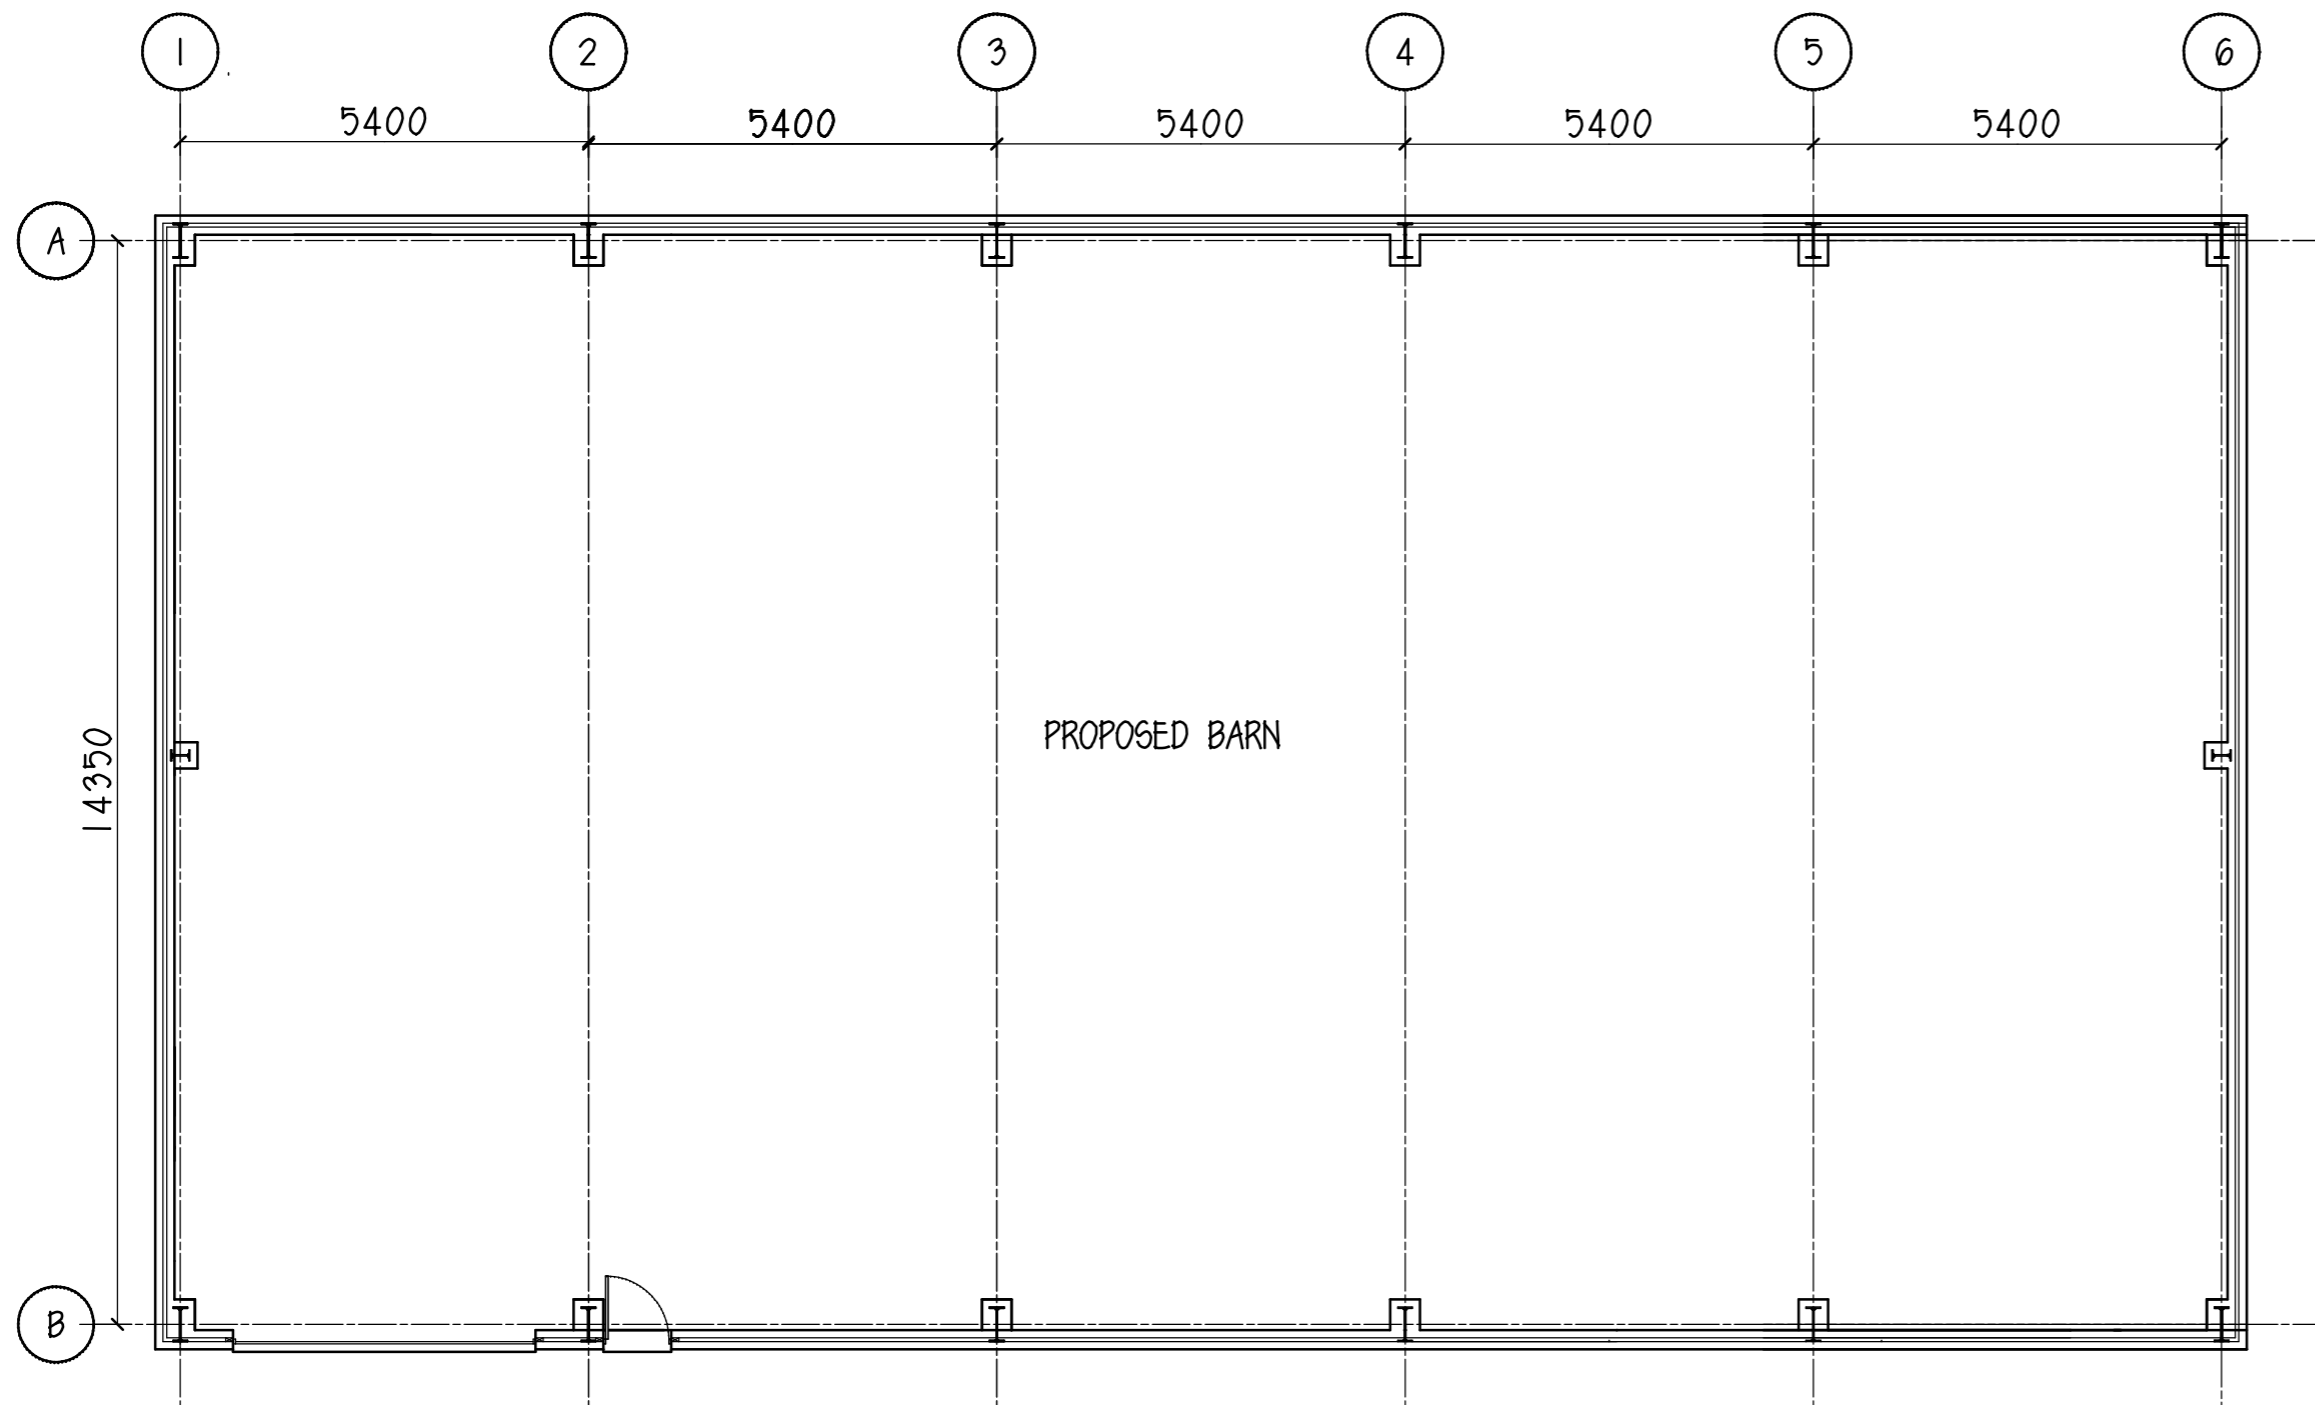

ROOF - dark green profiled sheeting
 WALLS - dark green profiled sheeting
 painted fairfaced blockwork



EXISTING BARN

Mr C SMITH
 PROPOSED BARN
 FOURWINDS
 HALIFAX RD.
 PENISTONE S36 7EY

PLAN & ELEVATIONS

1:100@A2 MAY 20

Peter Thompson
 "Linwood"
 Barnsley Road
 Dodworth
 Barnsley S75 3JR
 e-mail peter-thompson@hotmail.co.uk

M.C.I.A.T.
 H&F. 01226 201391
 m. 07973251730