



SITE
5 WOODBOURNE GARDENS, TANKERSLEY

CLIENT
Mr & Mrs BOTTOMLEY

DRAWING TITLE
EXISTING AND PROPOSED BLOCK PLAN

DRAWING NO.	SCALE	DATE	REVISION
42.01	1:200@A3/100@A1	07.09.25	B

REV A - SF EXTENSION AMENDED TO FIT 45 DEGREE ANGLE FROM NEIGHBOURING
PROPERTY FF WINDOW - 09.12.2025
REV B - AMENDED TO SHOW 4M EXTENSION

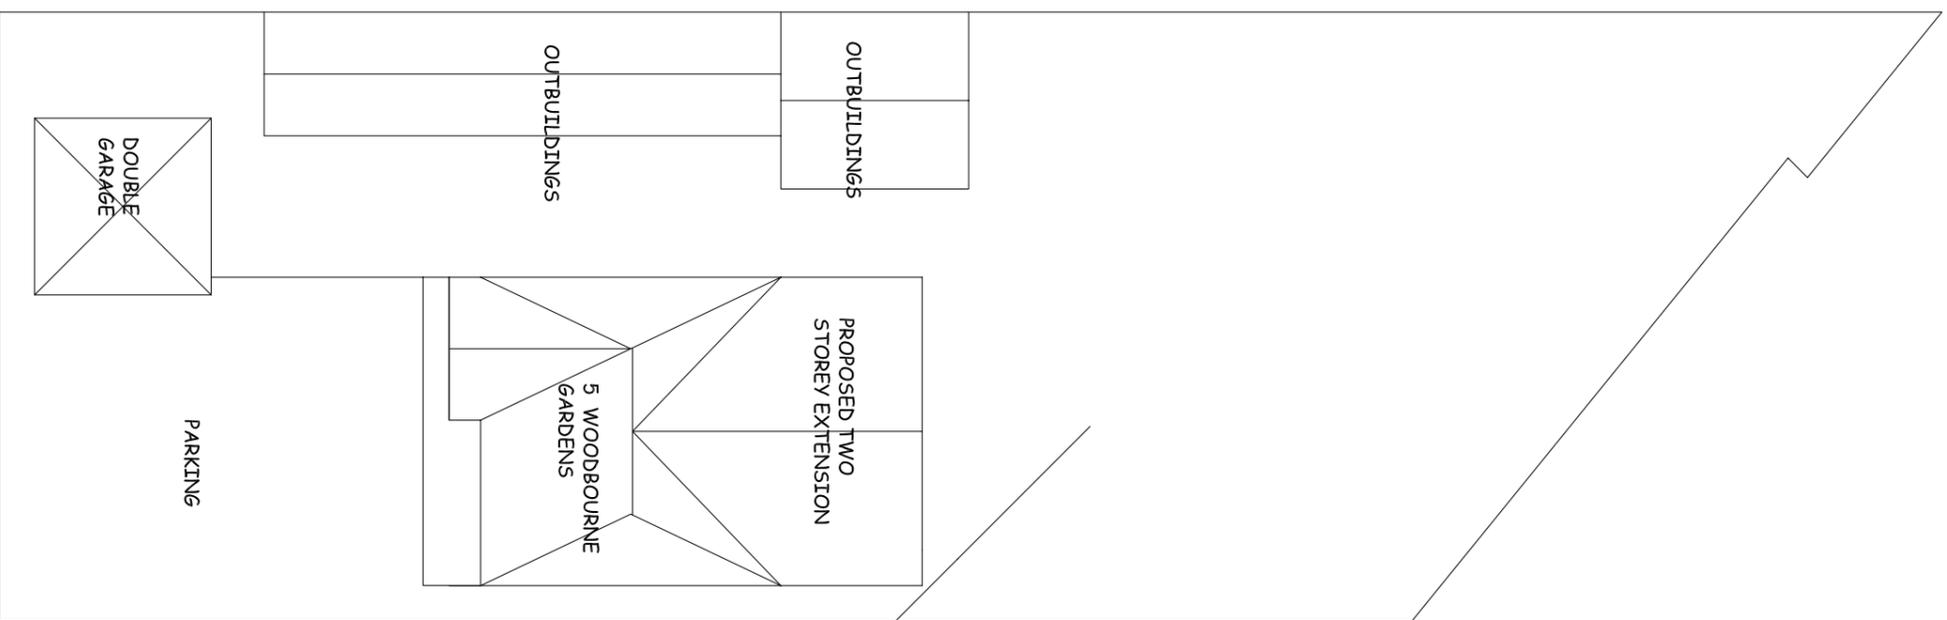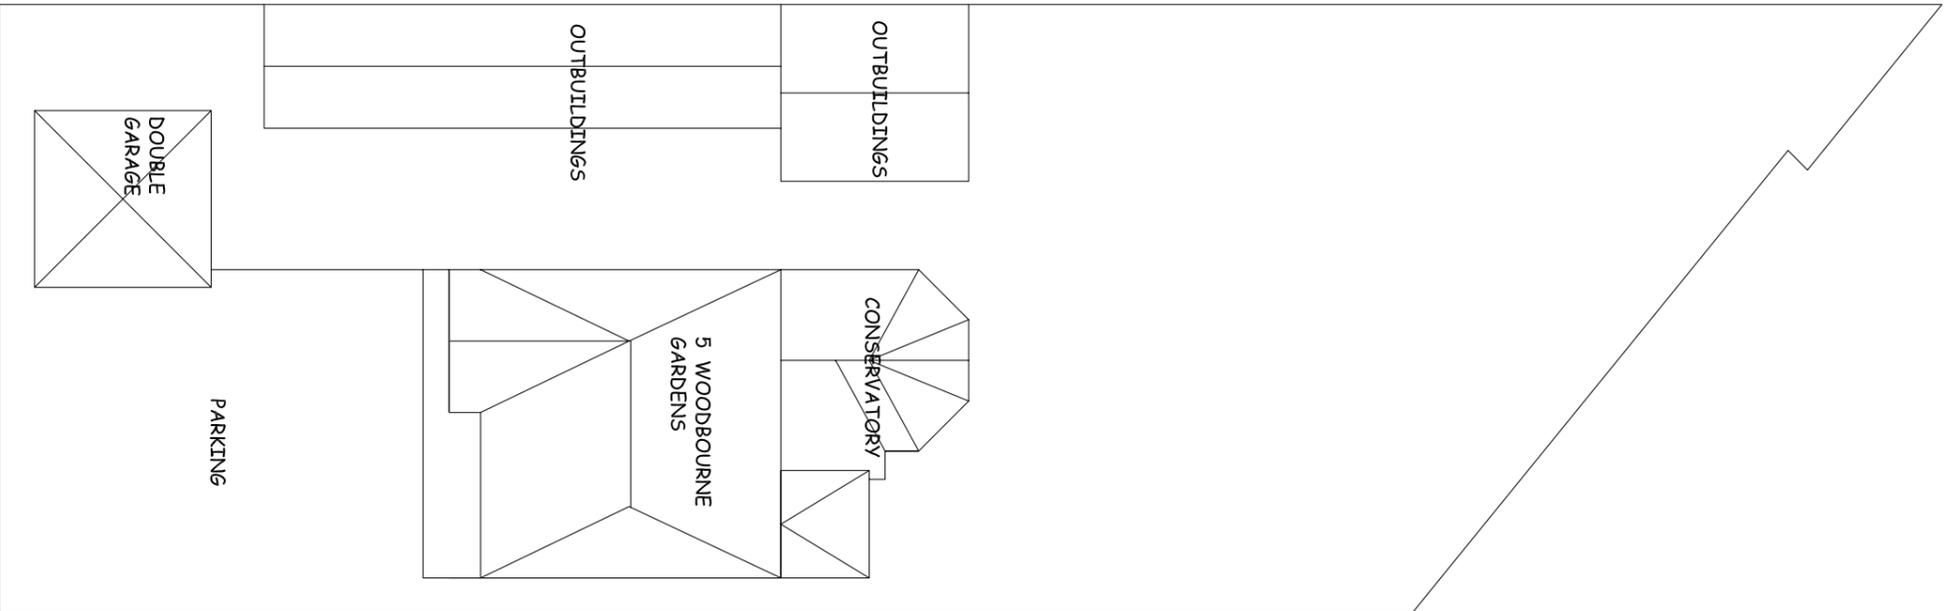

EXISTING BLOCK PLAN

PROPOSED BLOCK PLAN