
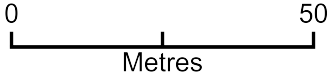


# Location Plan

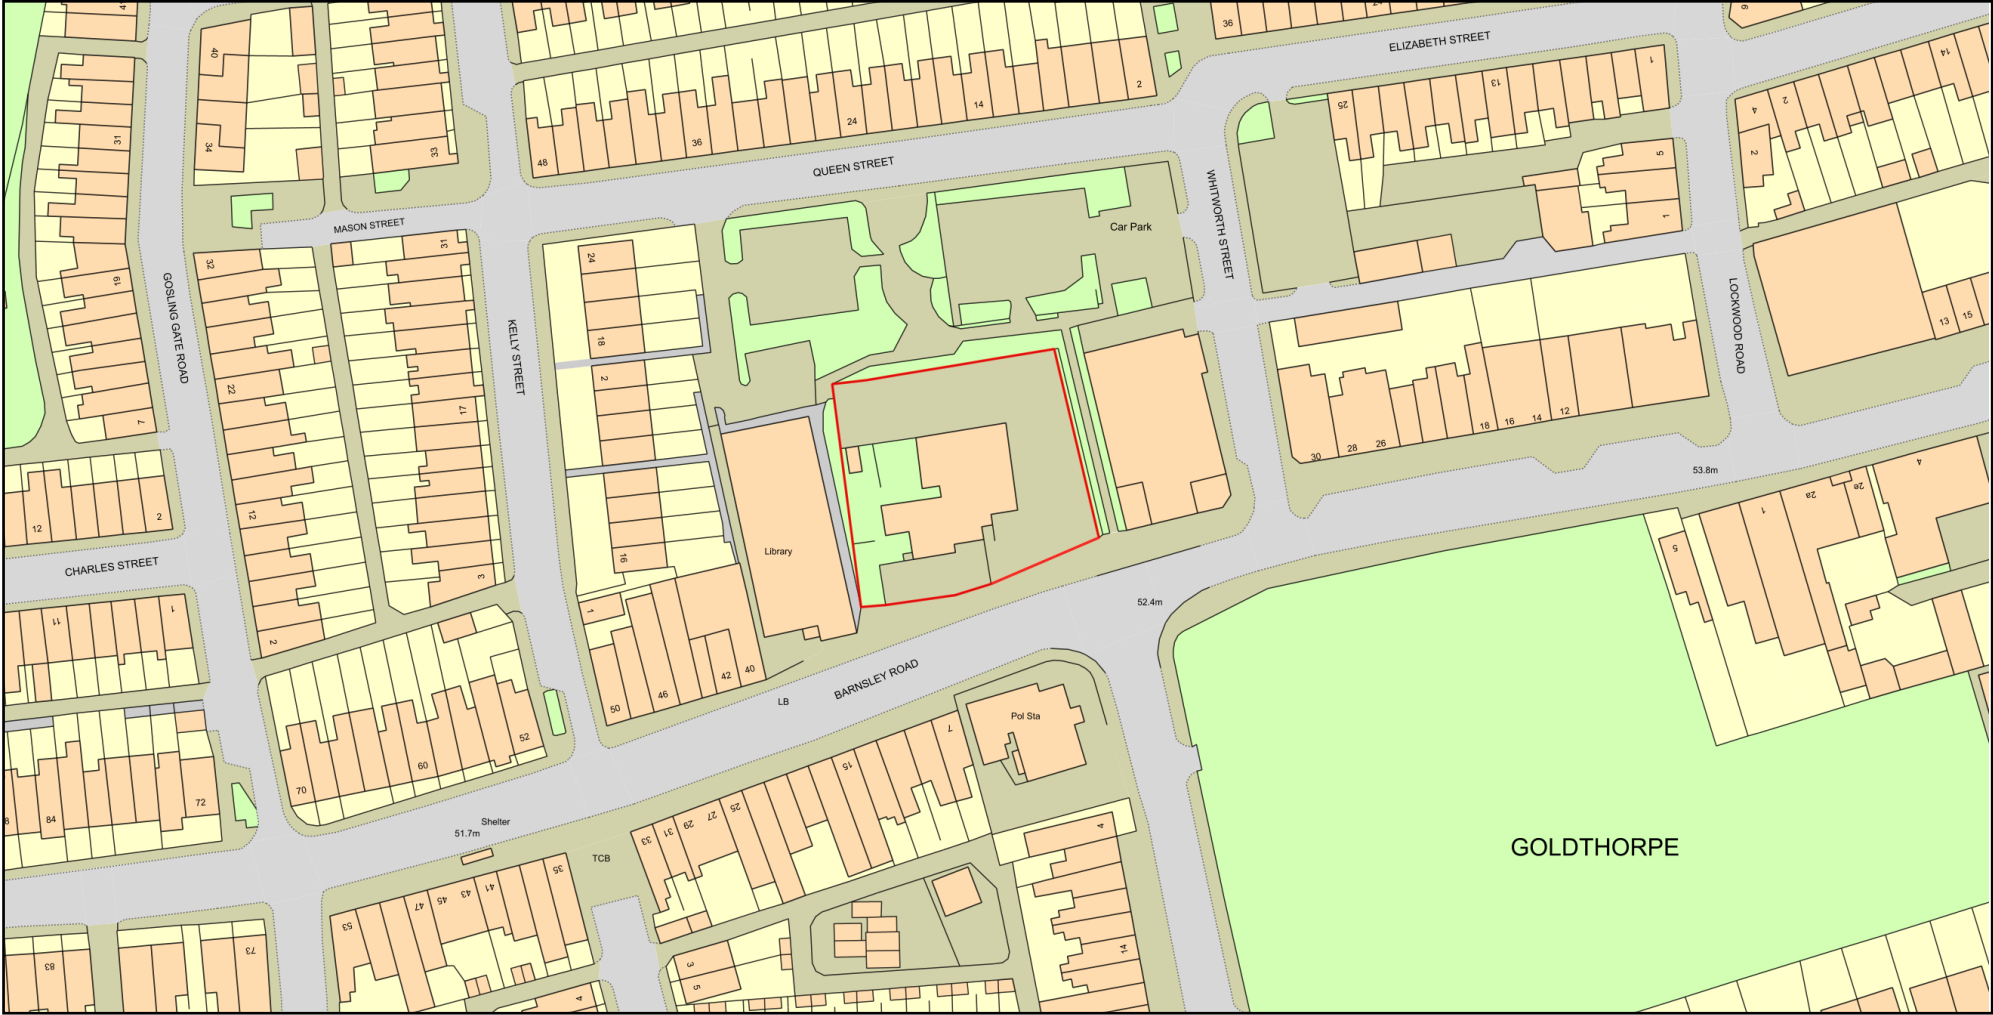

Plan Produced for: Frank Shaw Associates

Date Produced: 28 Oct 2022

Plan Reference Number: TQRQM22301160227477

Scale: 1:1250 @ A4