



Side Elevation

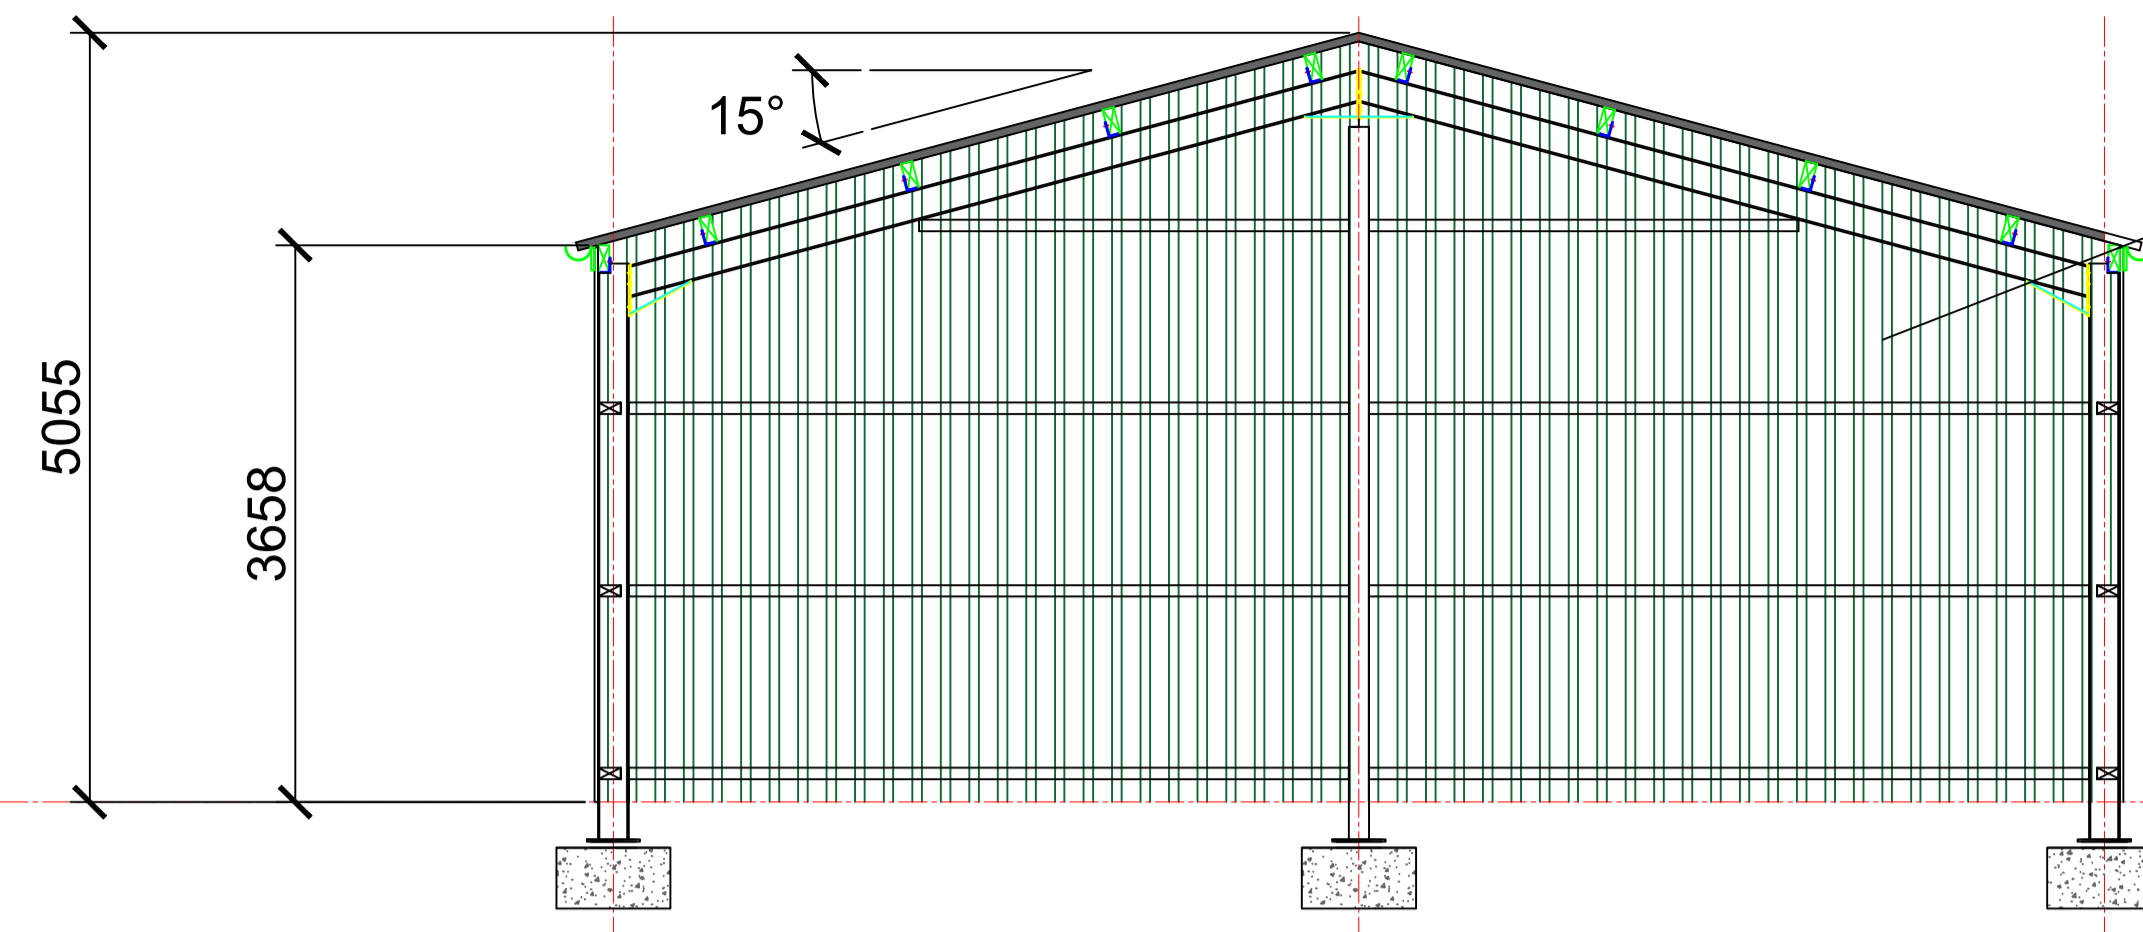


Gable Elevation

Vertical Cladding To Be Treated Timber Yorkshire Boarding

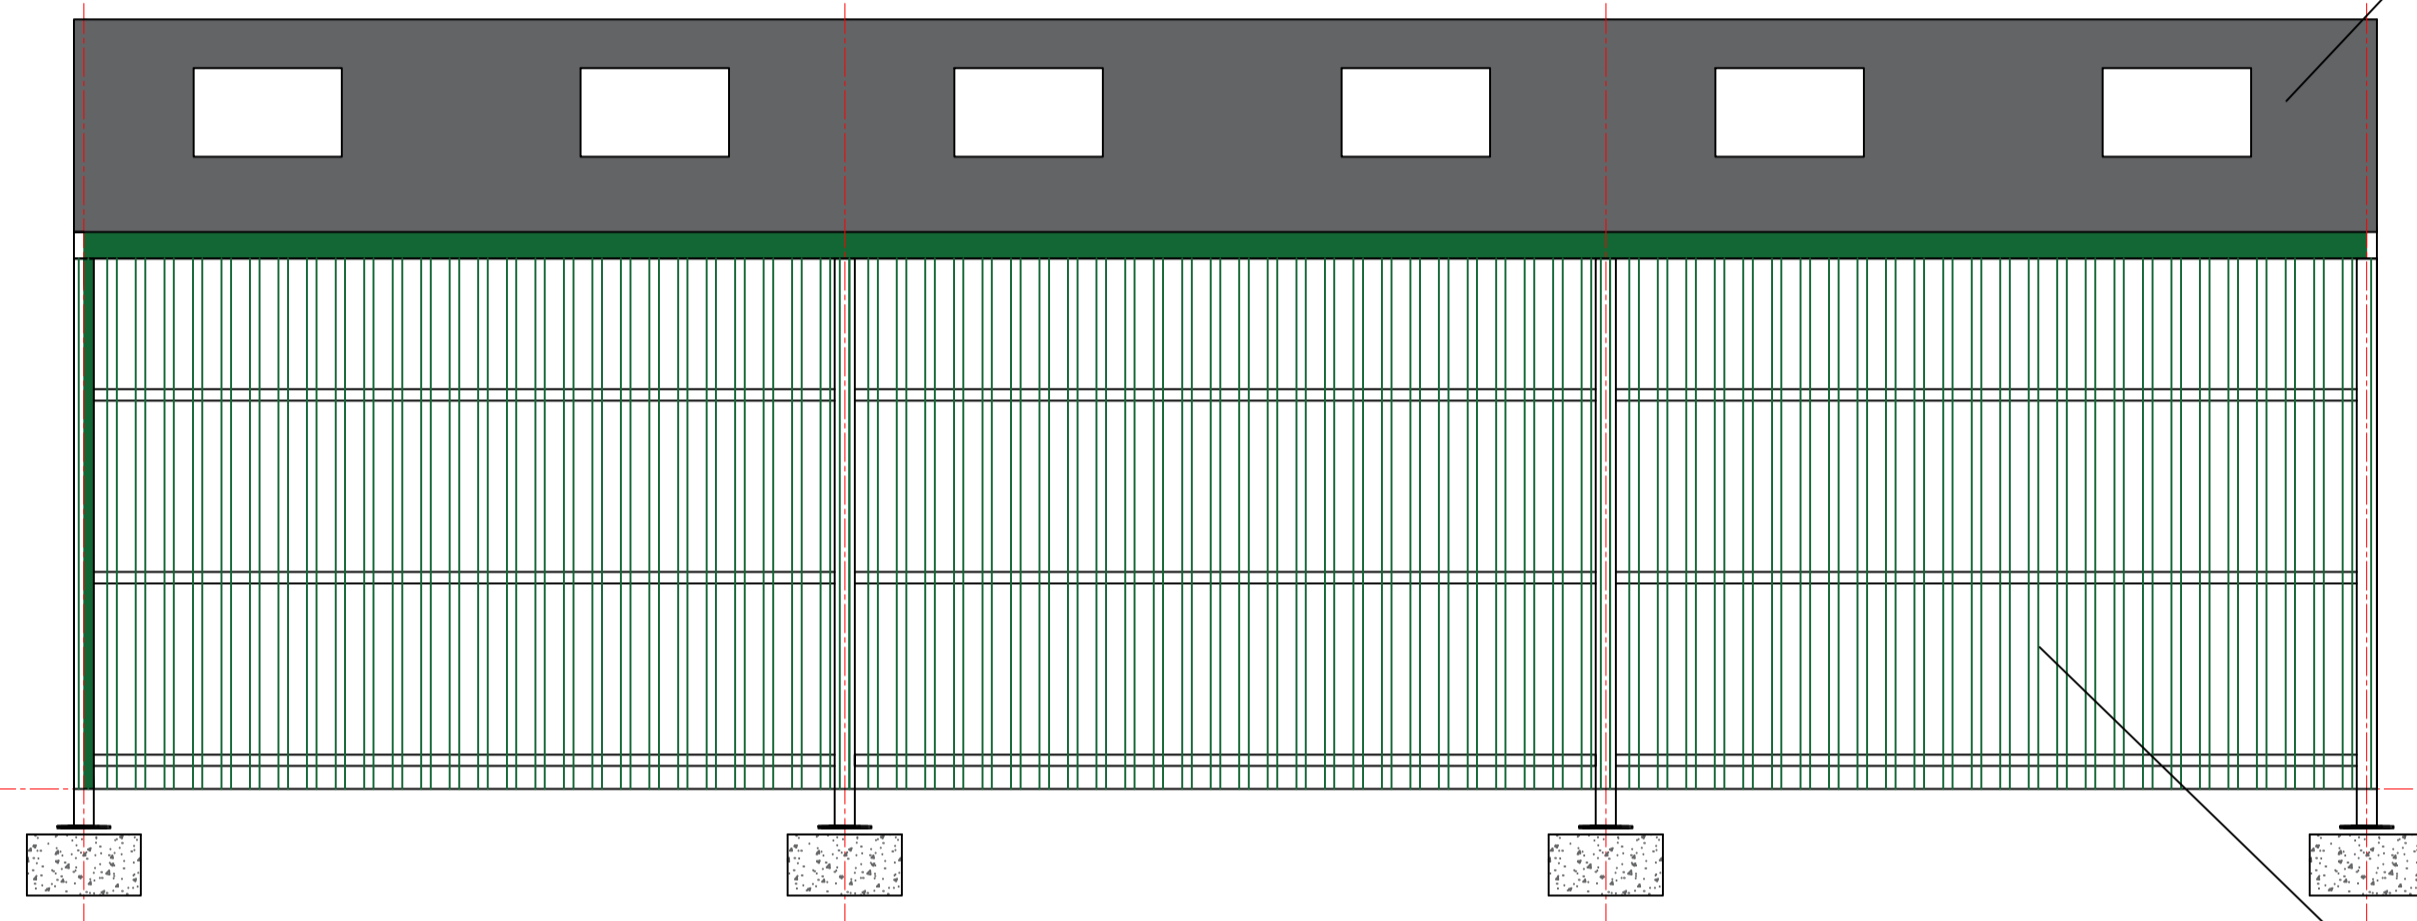


Side Elevation

Roof area clad with Profile Six Fibre Cement Sheets natural Grey

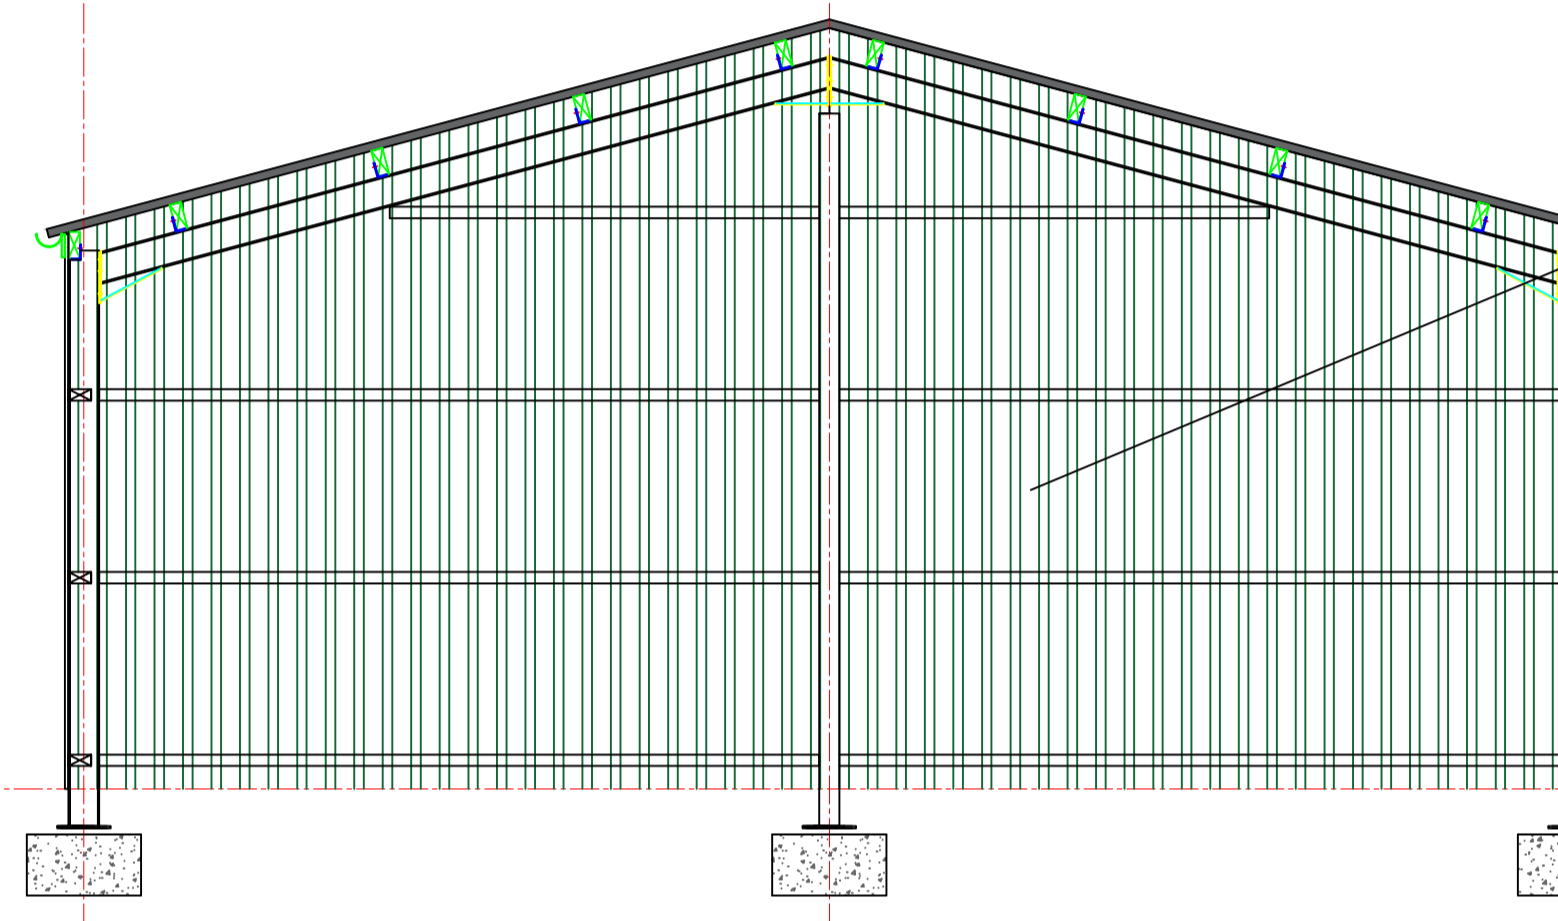

Gable Elevation

Vertical Cladding To Be Treated Timber Yorkshire Boarding

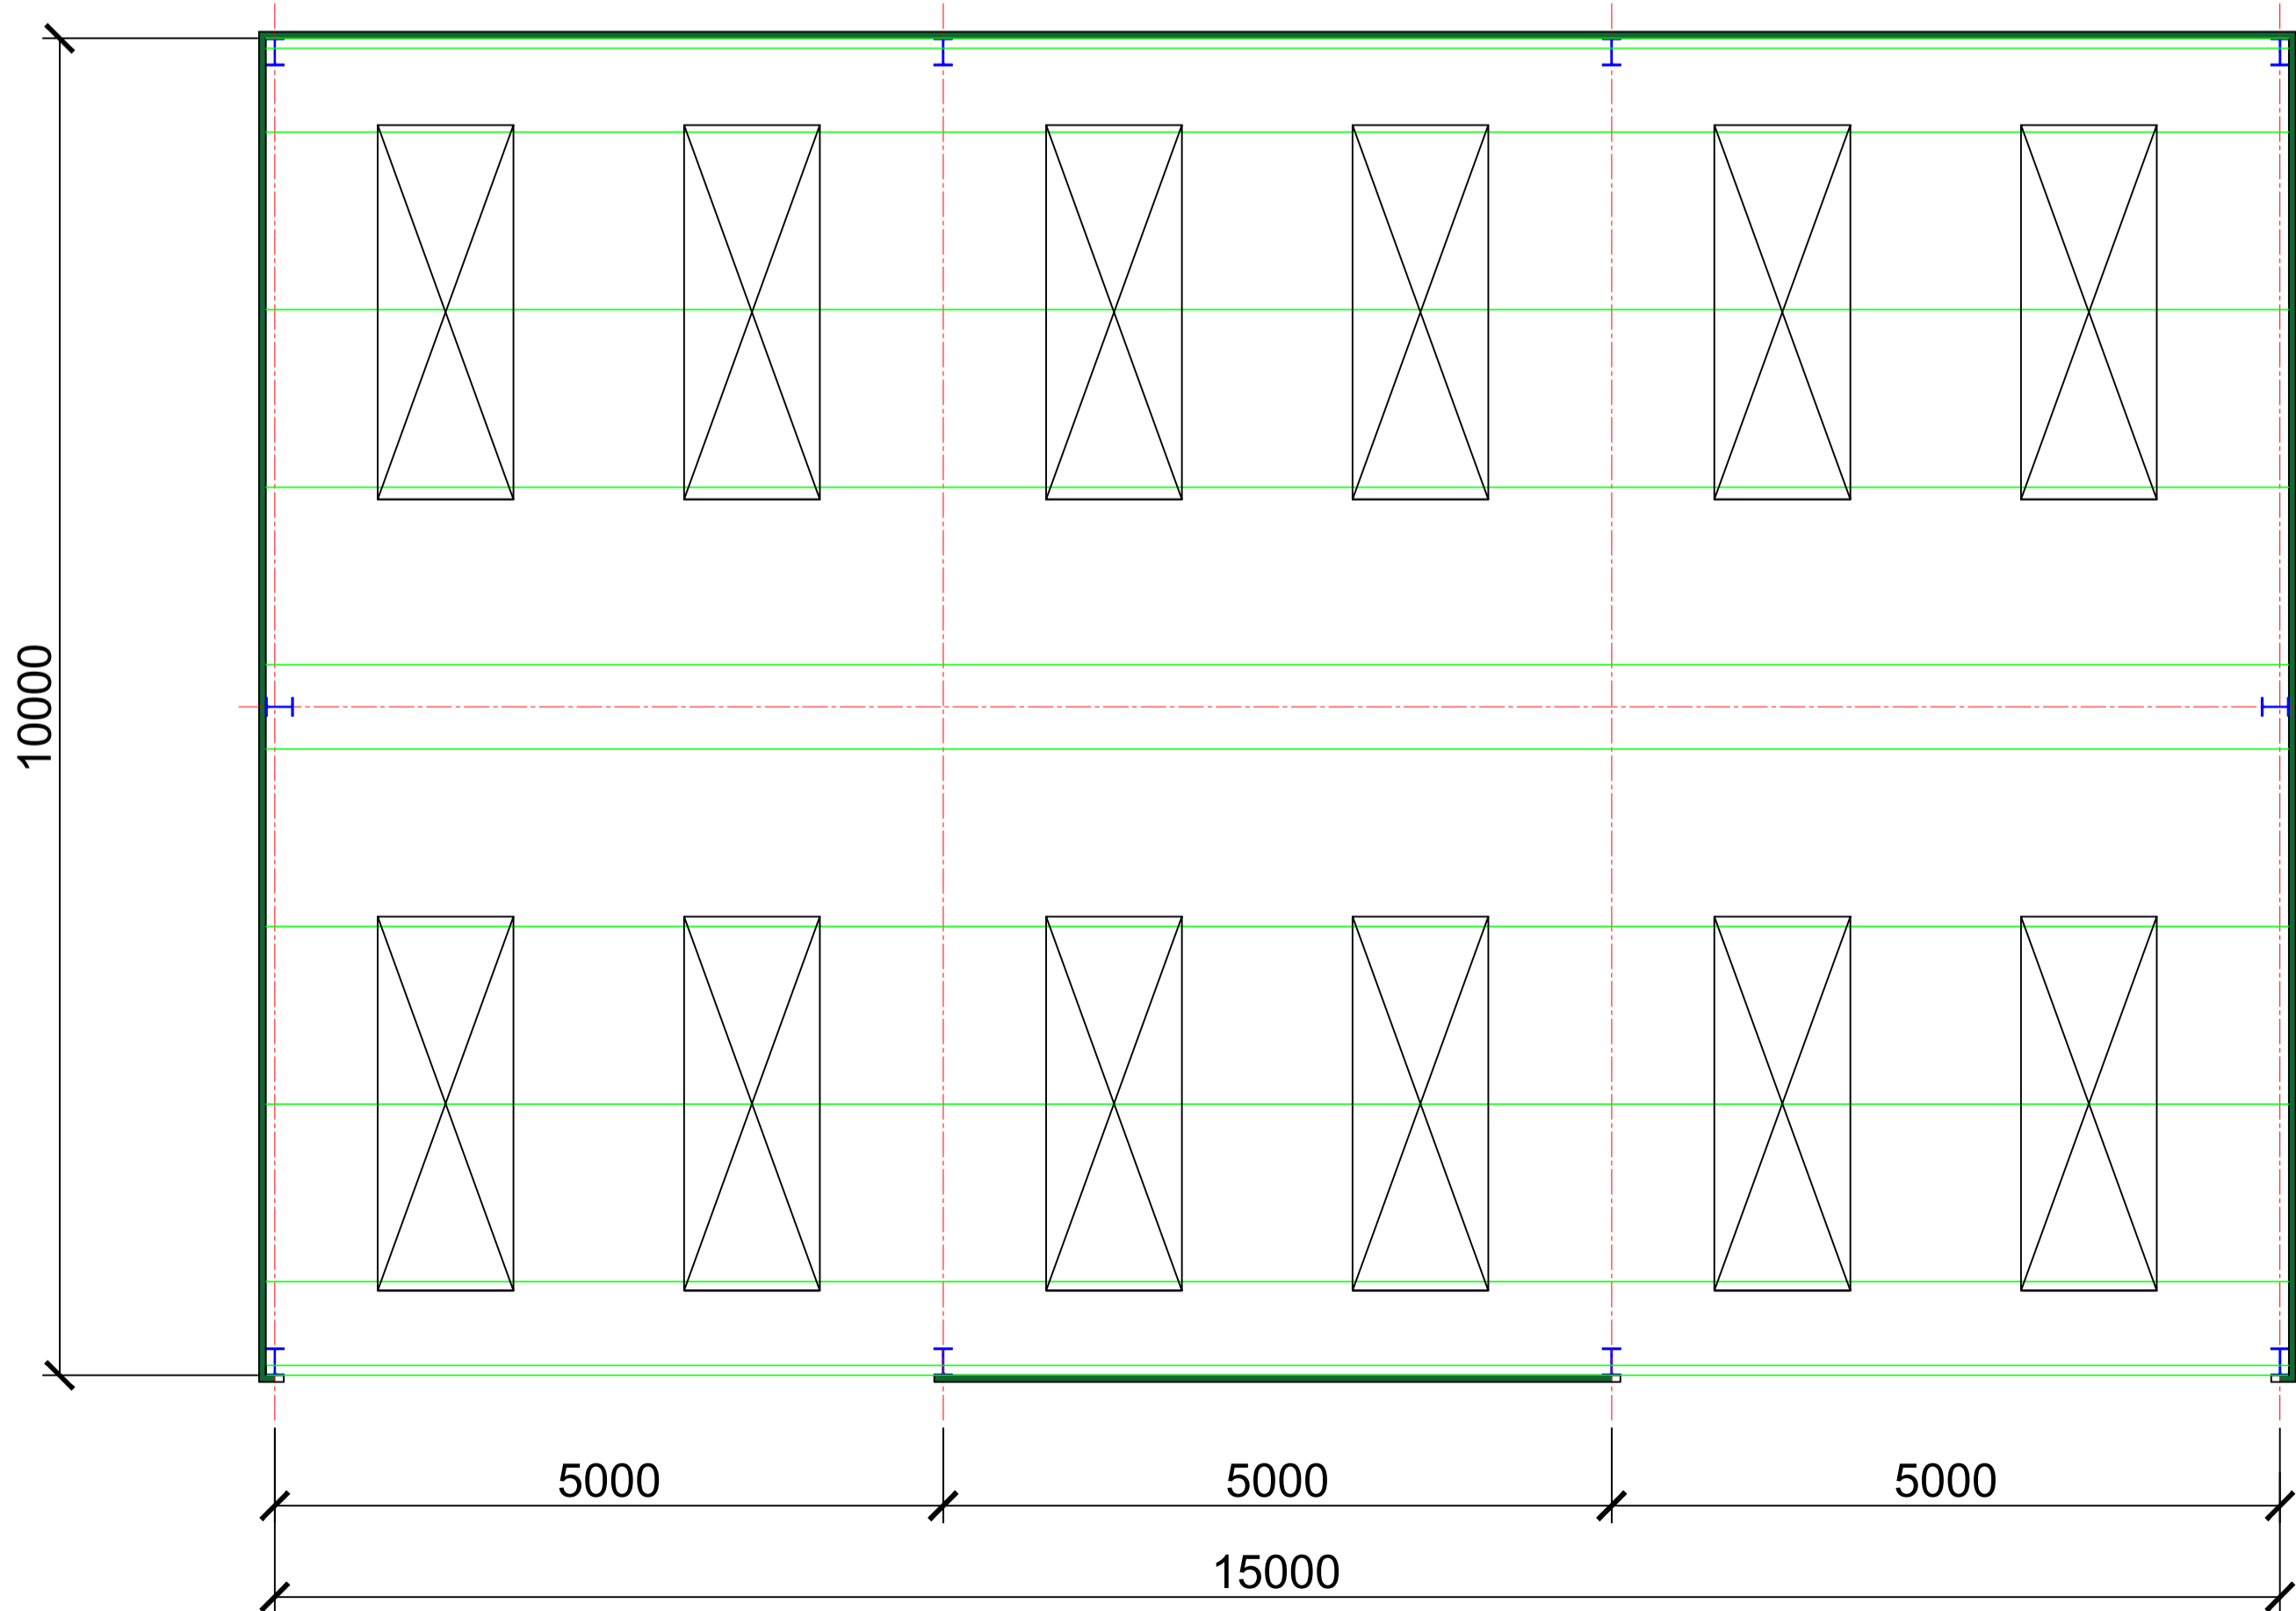

Plan View

Vertical Cladding To Be Treated Timber Yorkshire Boarding

Rev	Date	Description



Client
Mr Adam Richardson

Project
Lower Coates Farm
Blackgreen Lane
Silkstone Common
Barnsley
S75 4PR

Title
Plan & Elevations

Drawn JL Date 5/11/2023

Checked . Scale 1:50 @A1

Status

Drwg No.
AGN/AR/GA01

This drawing is Copyright. It is sent to you in confidence. It must not be copied or disclosed to third parties without our written permission. It remains our property and must be returned on request.