


SITE LOCATION PLAN

PROPOSED DRIVE ALTERATIONS
30 HUDDERSFIELD ROAD, BARNLSLEY, S75 1DL
DWG No. 633-A10 rev--
SCALE 1:1000@A4 FEBRUARY 2022

REV DATE ITEM

AUTH

iDprojects

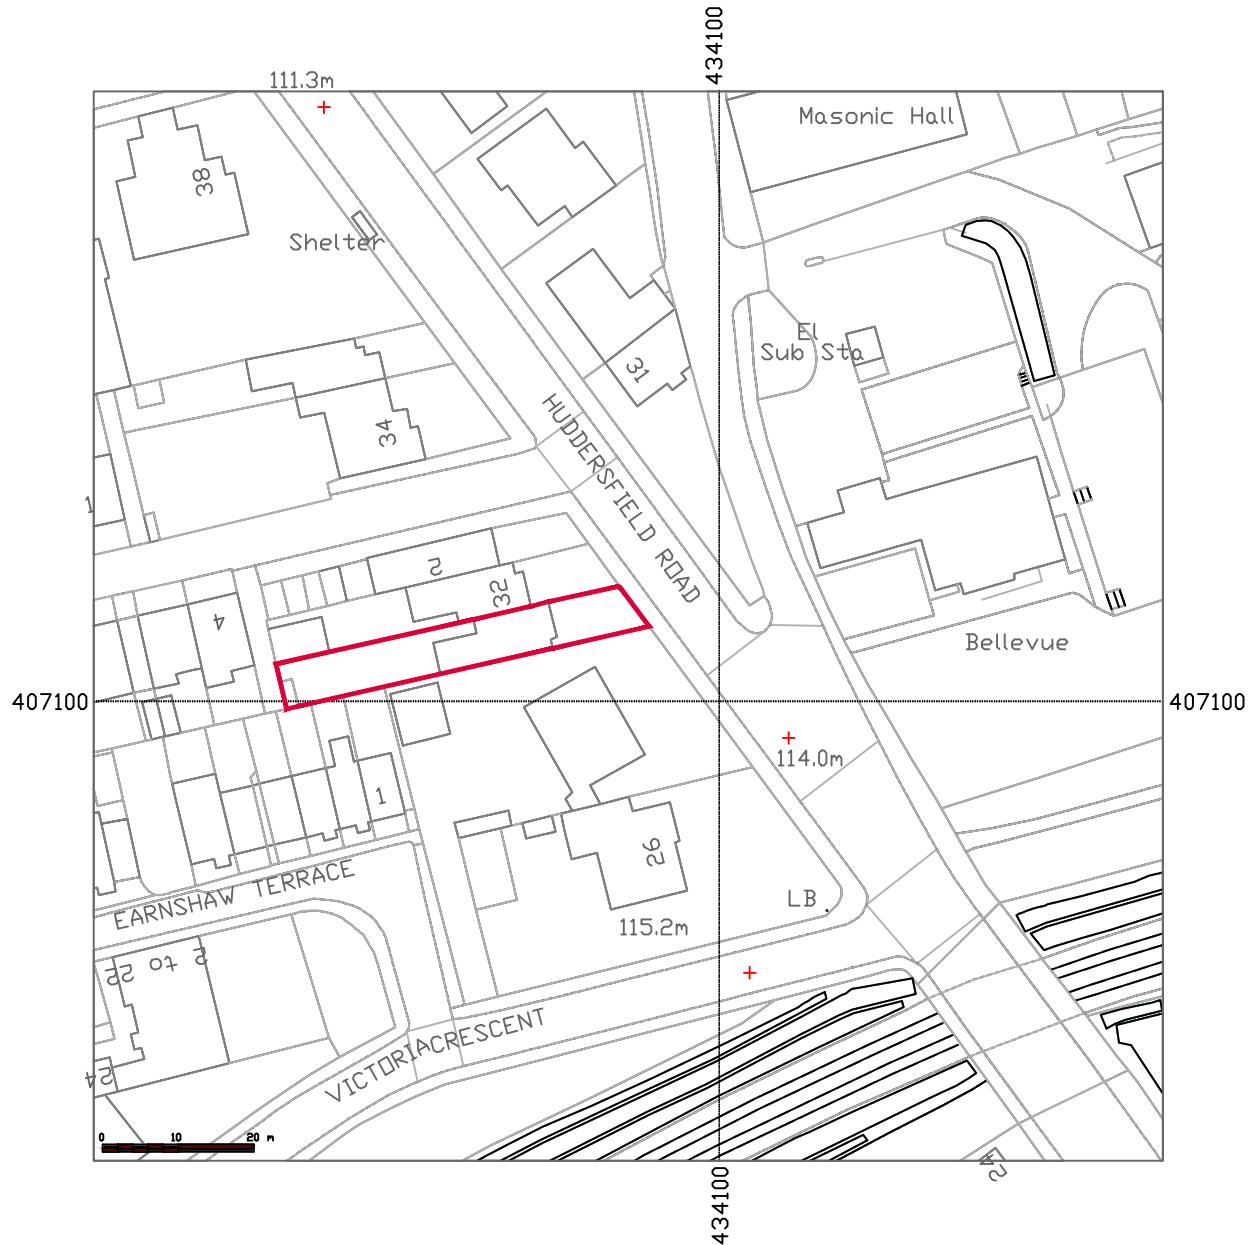

NOTE:

§ Crown Copyright and database rights 2018 OS 100047474