





MANHOLE S2 CL33.60

Manhole covers must have 600x600mm clear opening and shall be class D400 BSEN124- 150mm deep frame

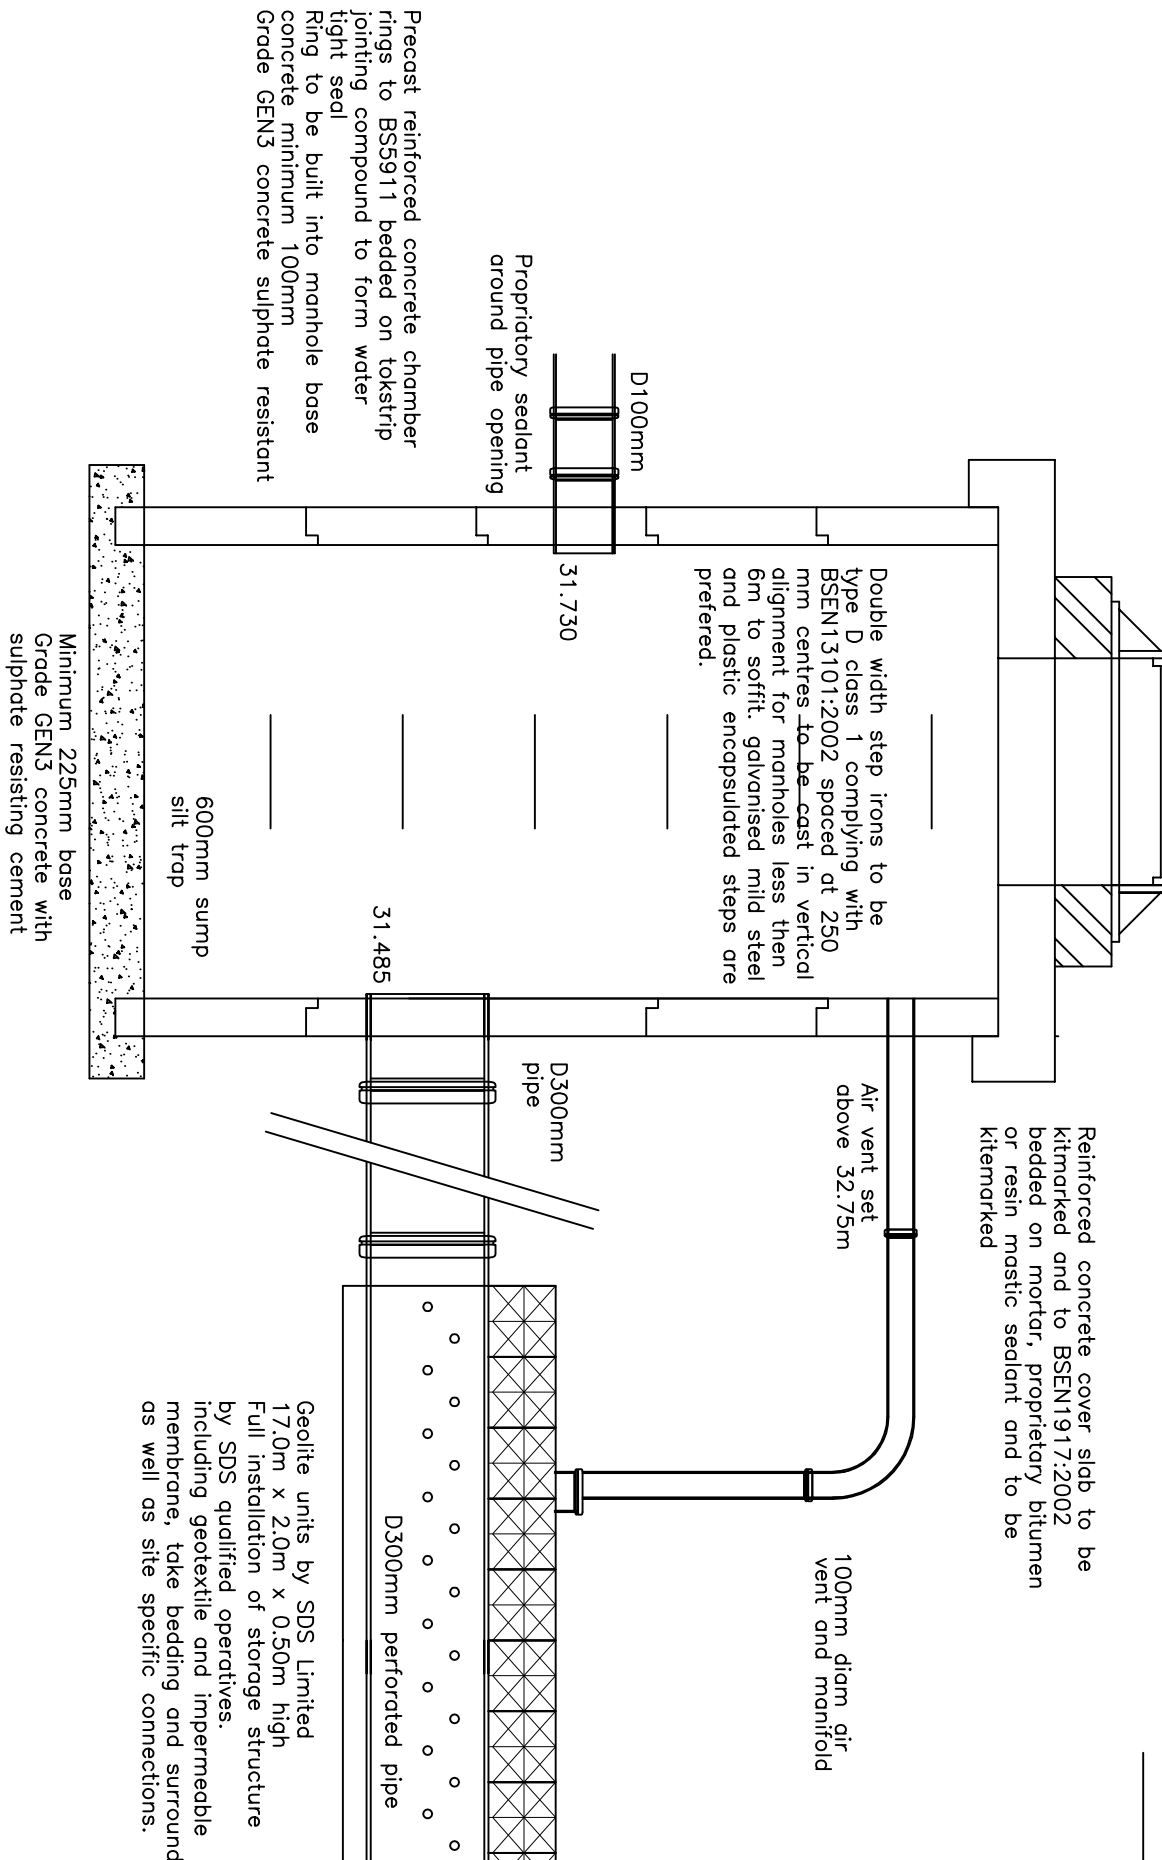


MANHOLE S3 CL33.40

Manhole covers must have 600x600mm clear opening and shall be class D400 BSEN124- 150mm deep frame

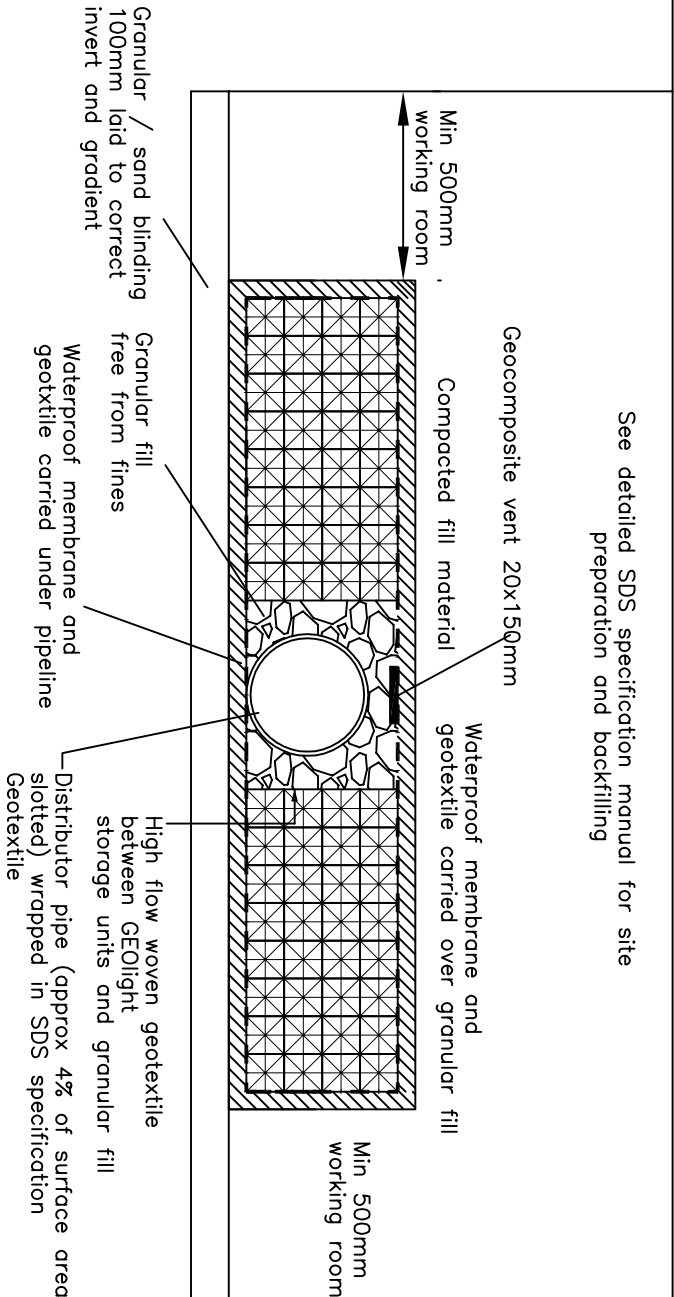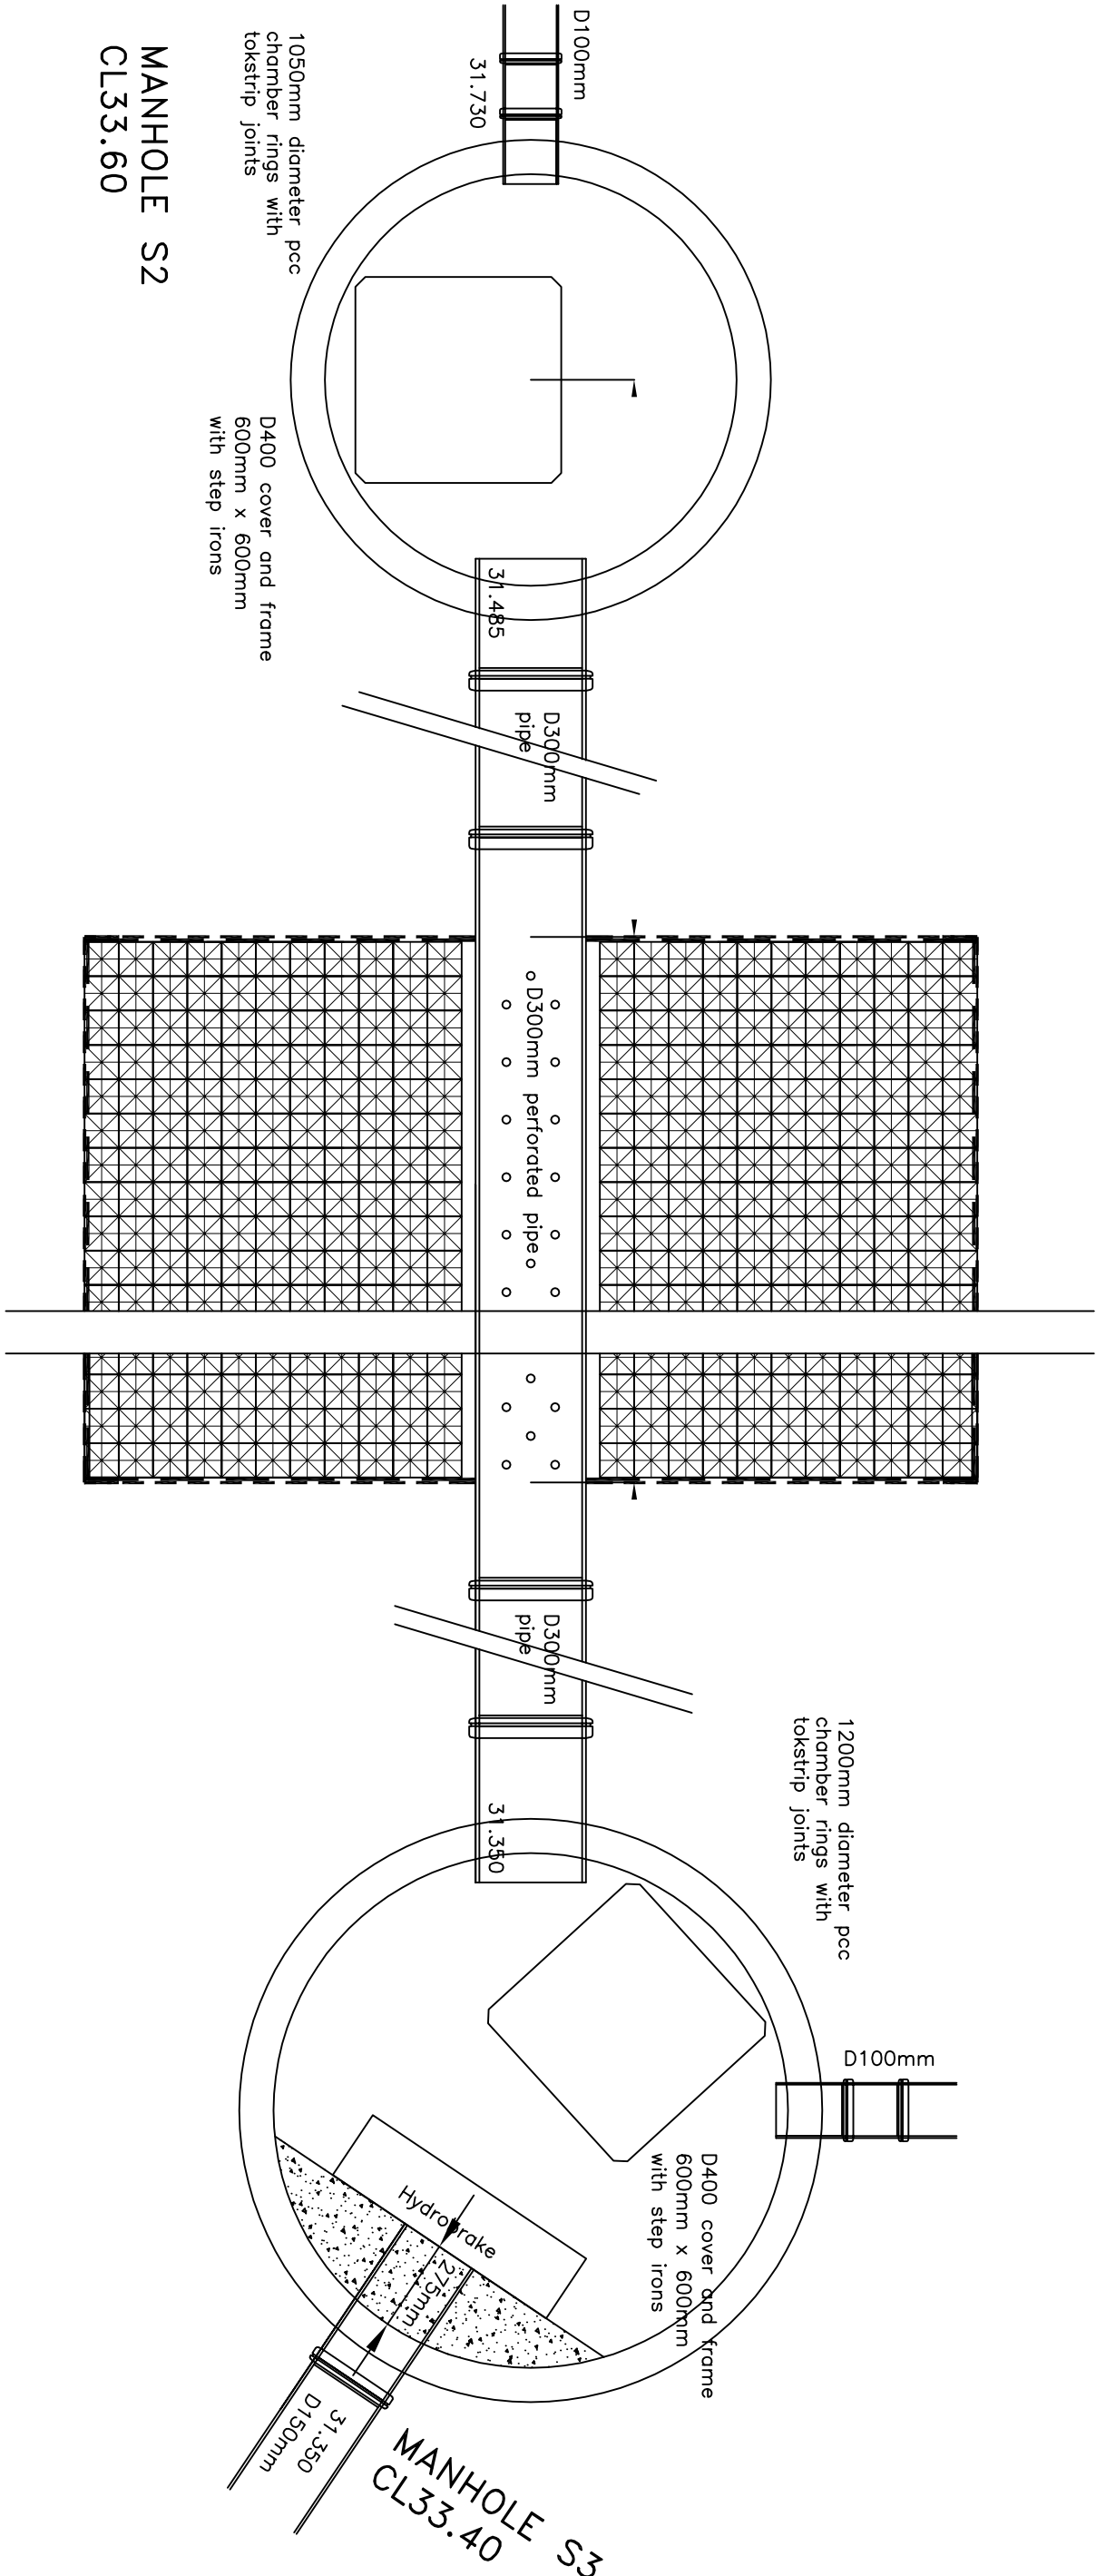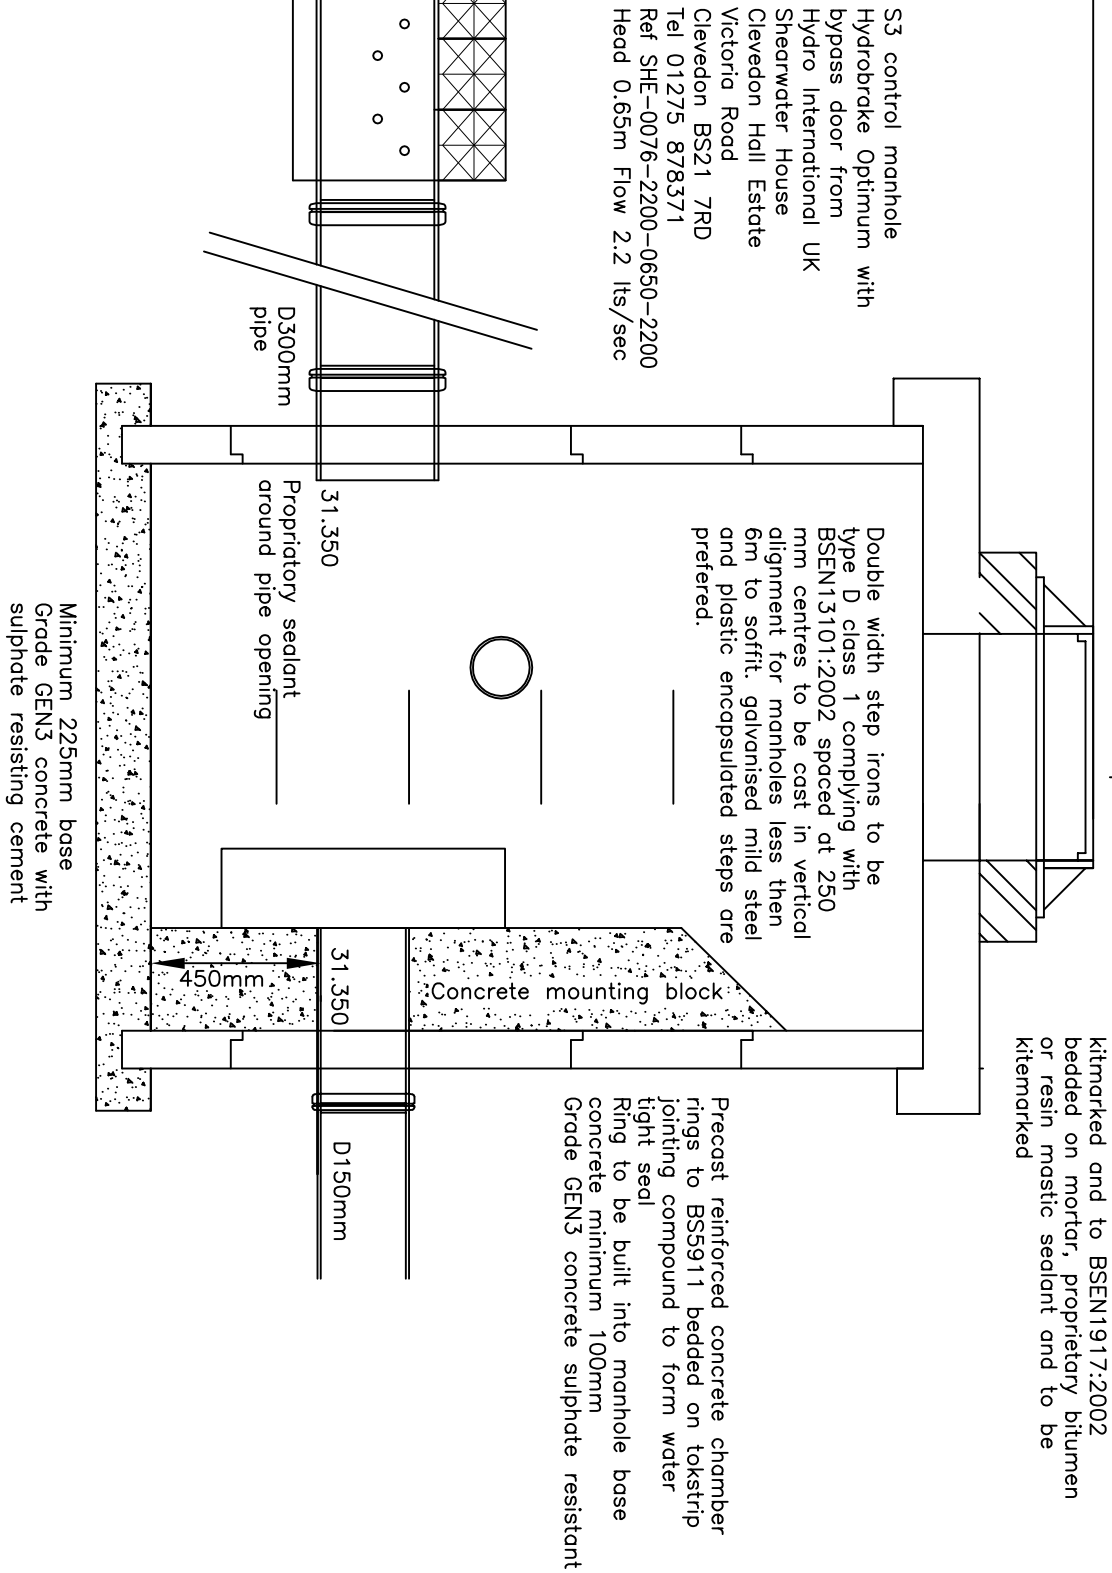

FLOW CONTROL ELEVATION

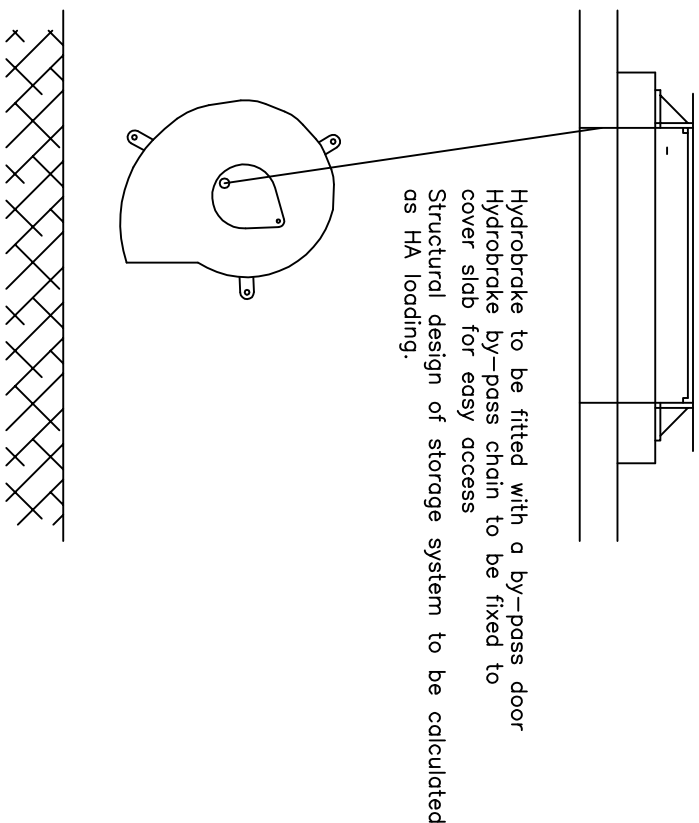

SDS ONLINE STORAGE

MANIFOLD FEED

SEE SDS SITE SPECIFIC DRAWING FOR FULL CONSTRUCTION DETAILS



R.A.B. ENGINEERING DESIGN LTD

12 BERRY HOLME CLOSE
SHEFFIELD S35 1AB
TEL.(0114)2464871

Blackstone Developments Ltd

Rectory Lane, Thurnscoe

Surface water storage

DRAWN BY rab

SCALE 1:25 (A2)

DRAWING No 1123-3

DATE Nov19

REV A