


**Proposed Ground Floor Plan**  
1 : 50

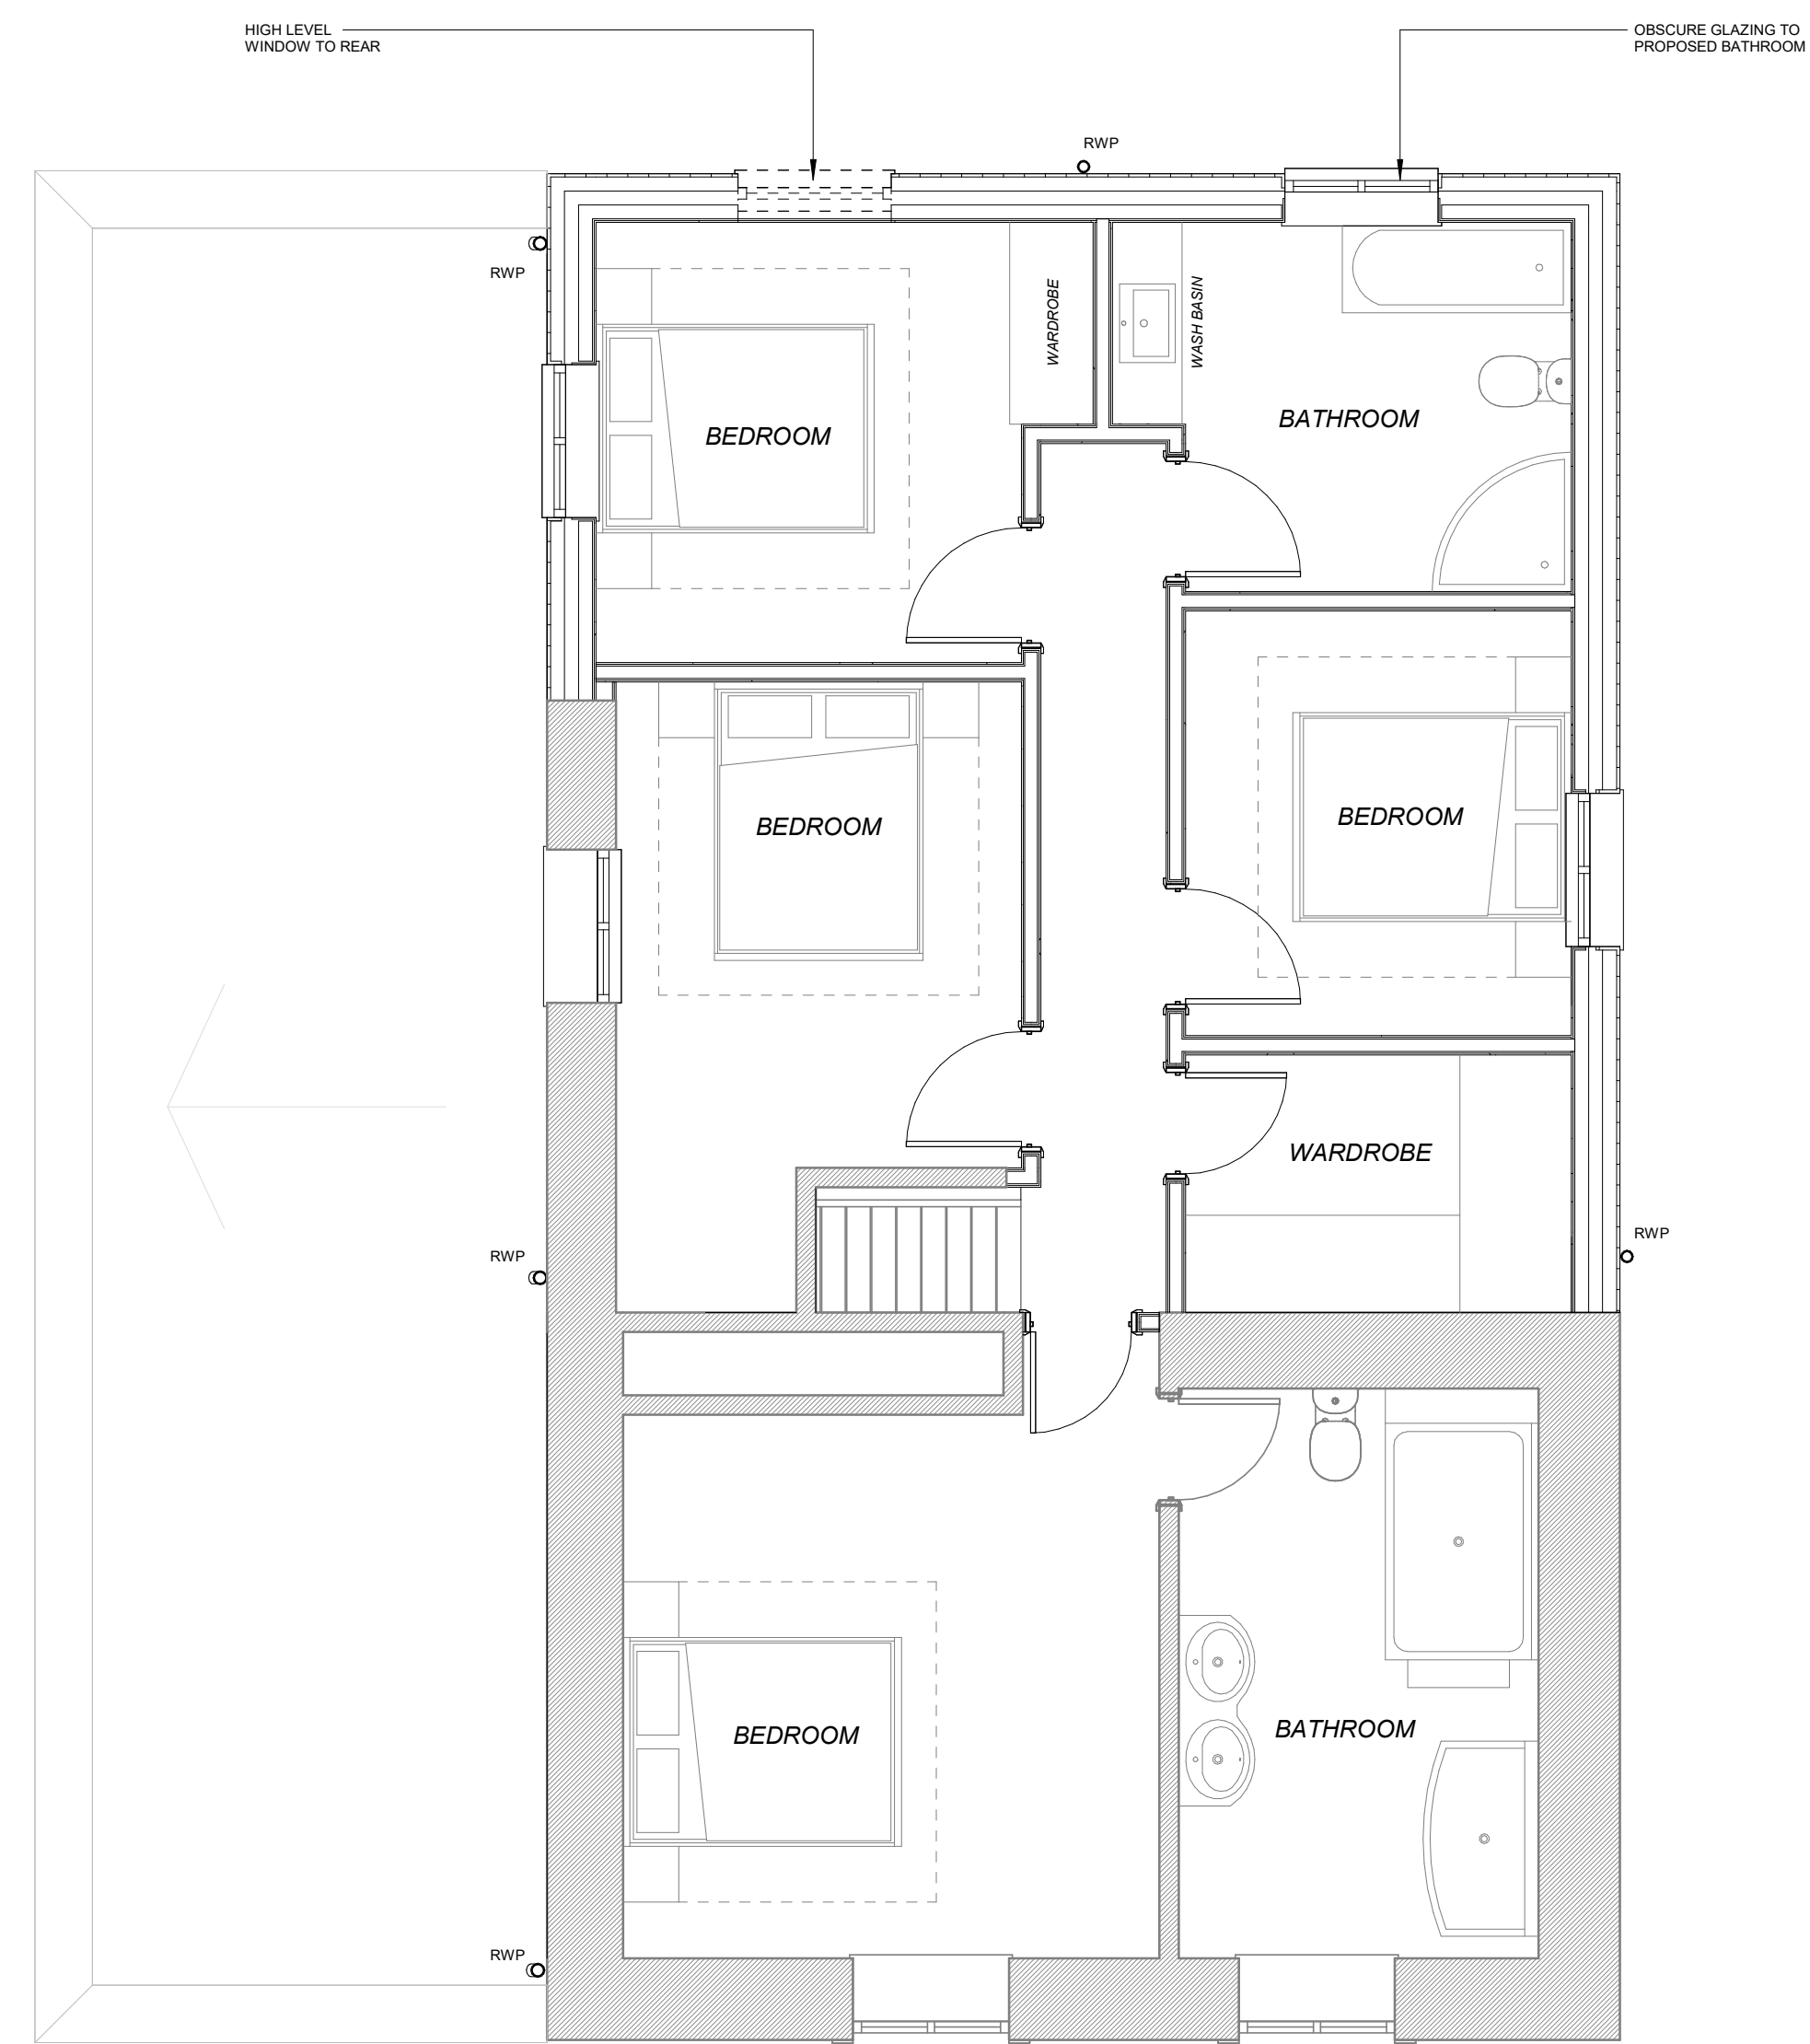

**Proposed First Floor Plan**  
1 : 50