



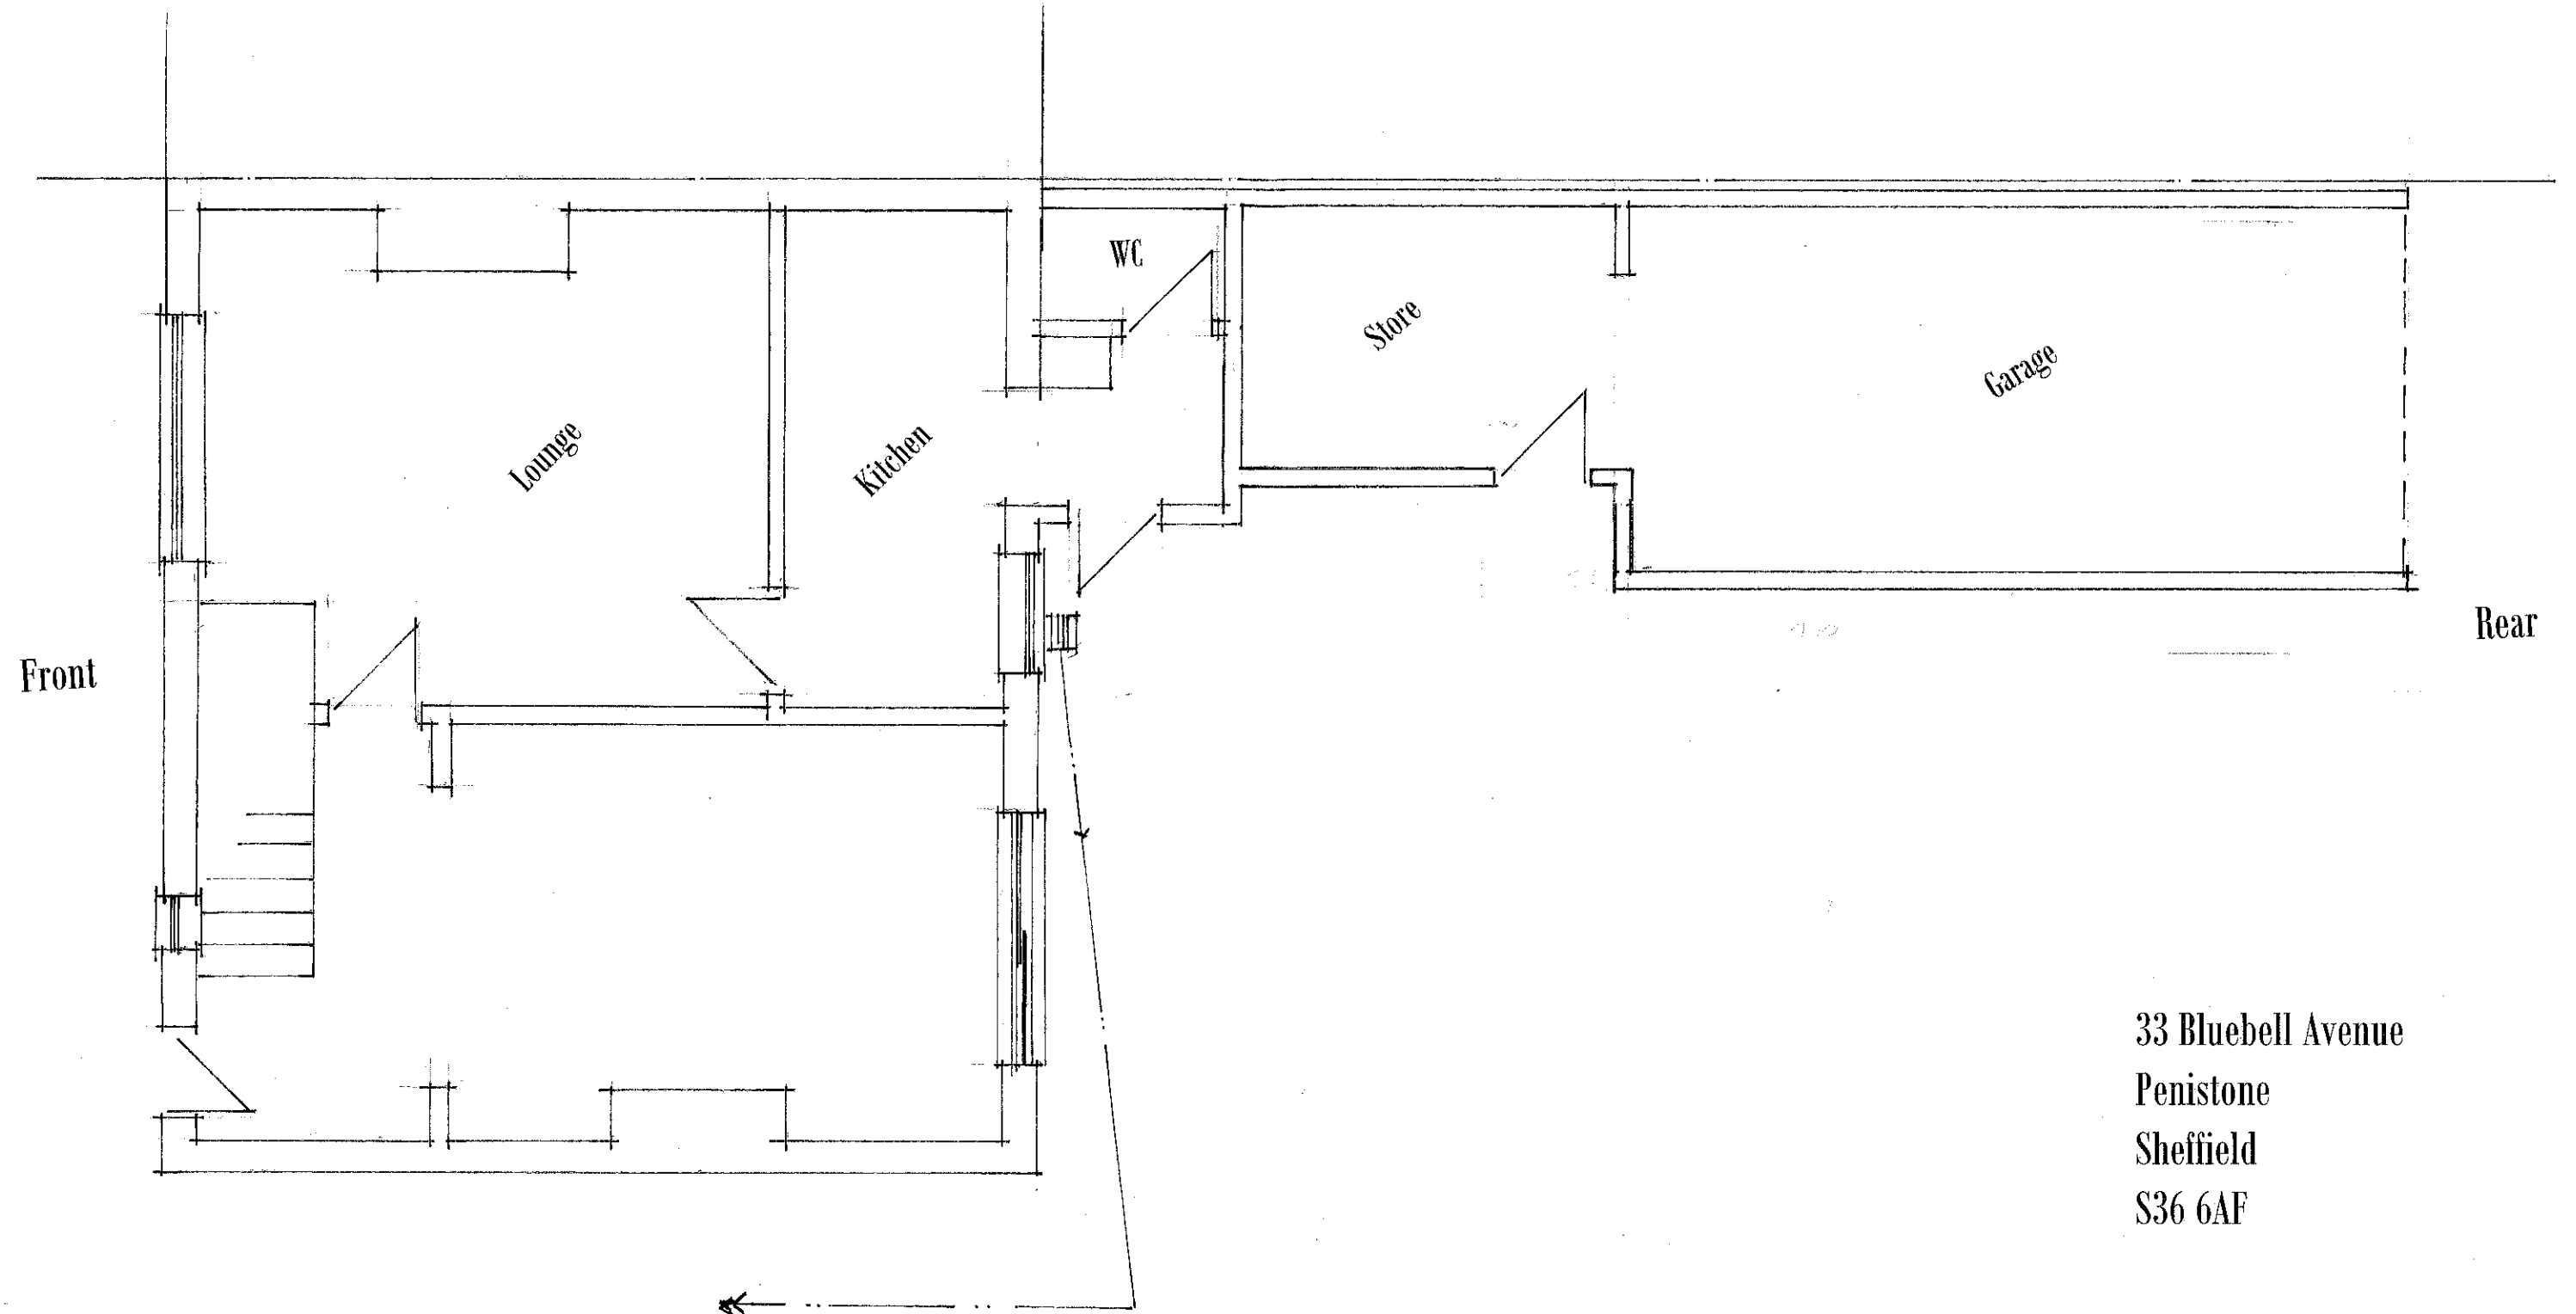

33 Bluebell Avenue
 Penistone
 Sheffield
 S36 6AF

Existing Ground Floor Layout


1:50

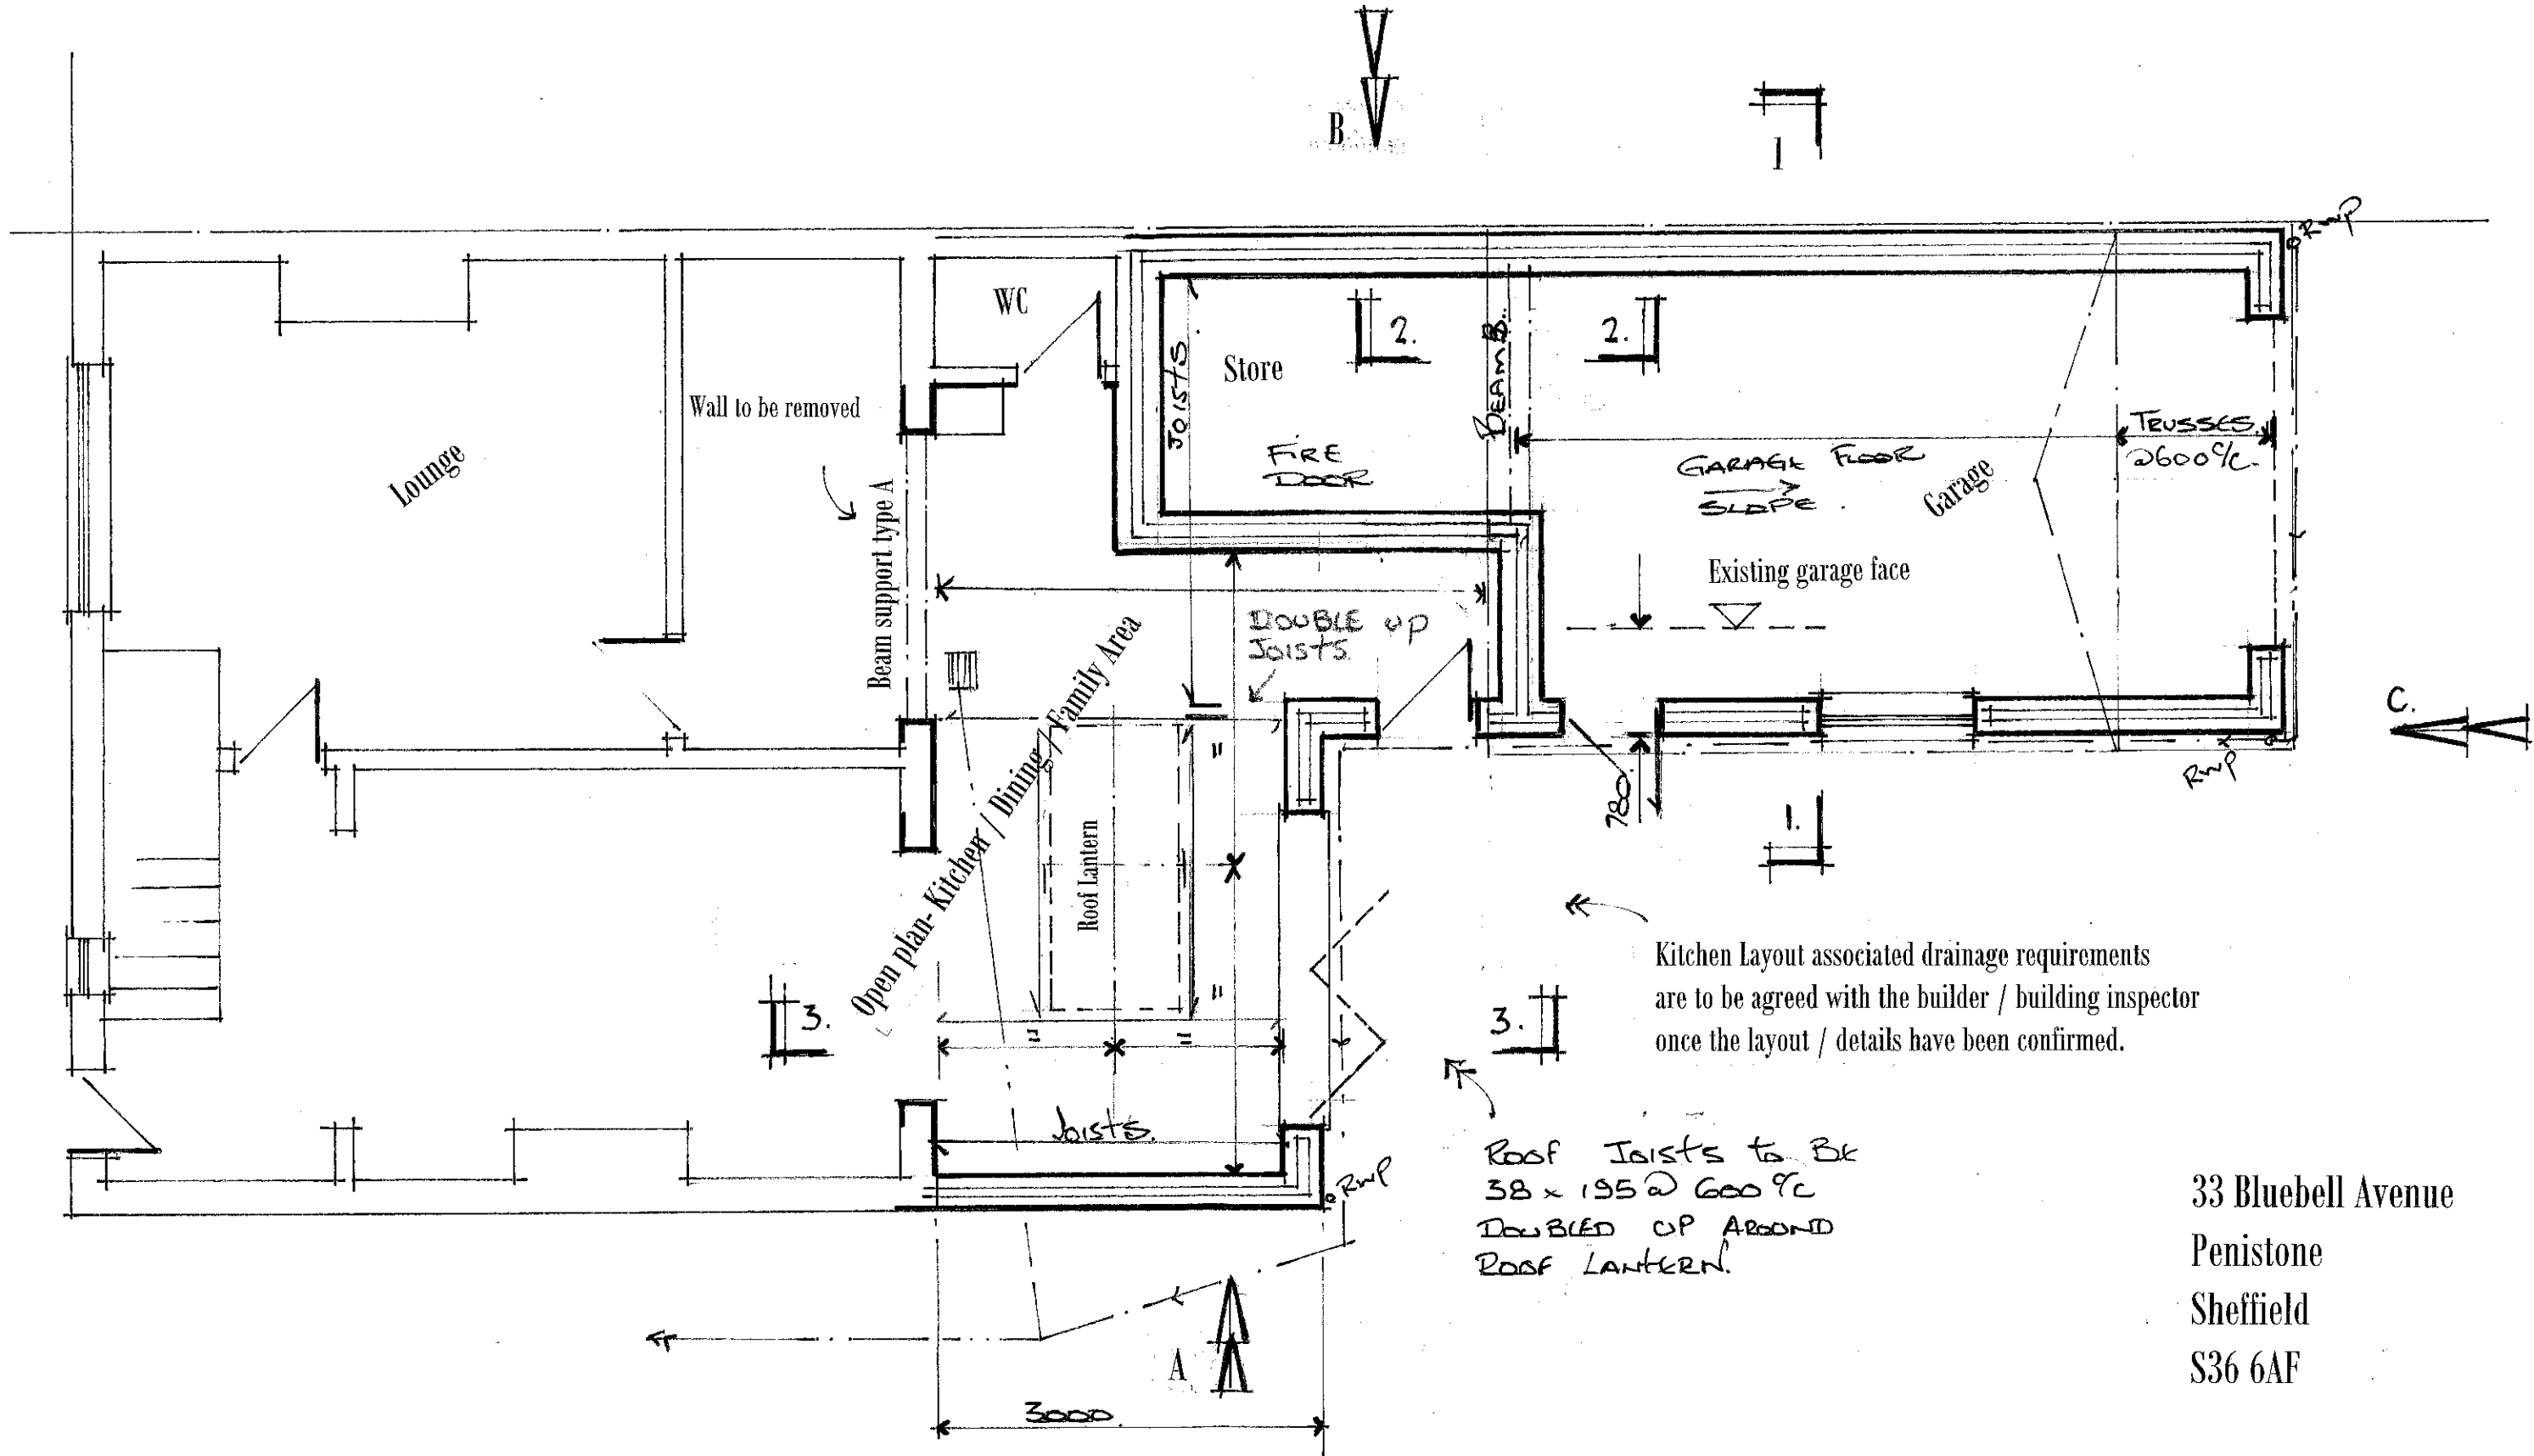


Proposed Ground Floor Layout

1:50


33 Bluebell Avenue
Penistone
Sheffield
S36 6AF

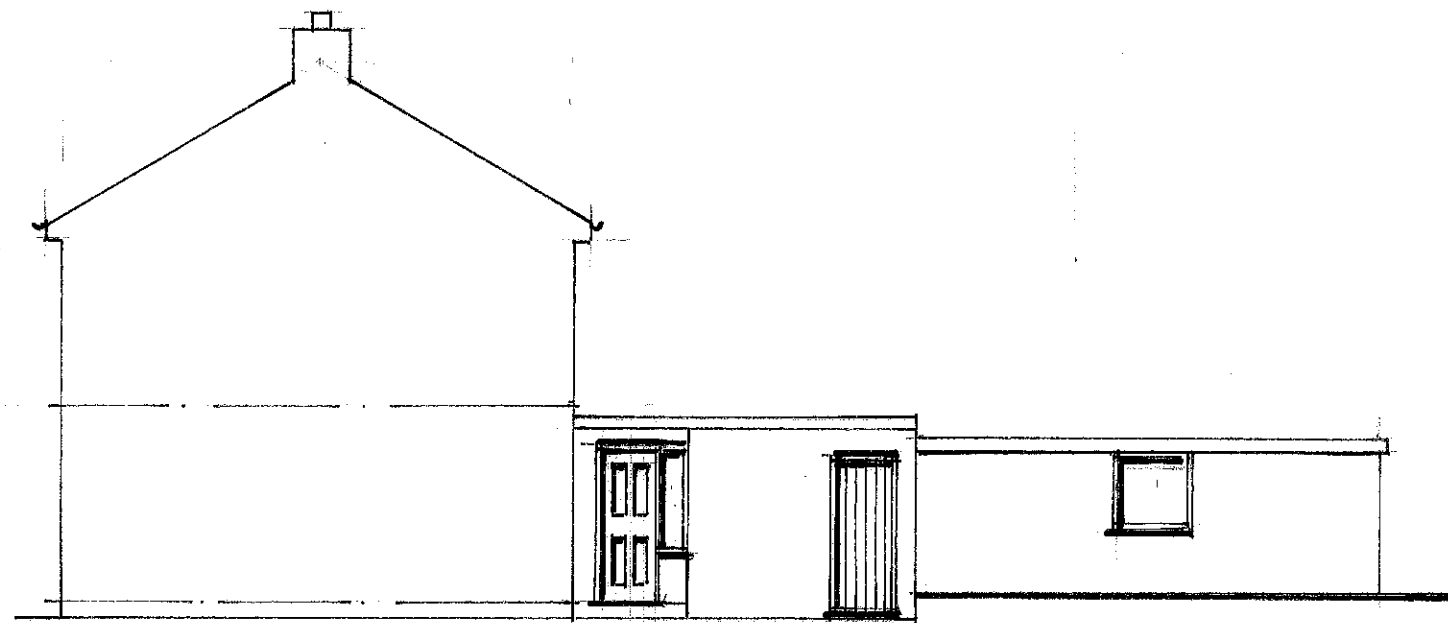


Side Elevation On A

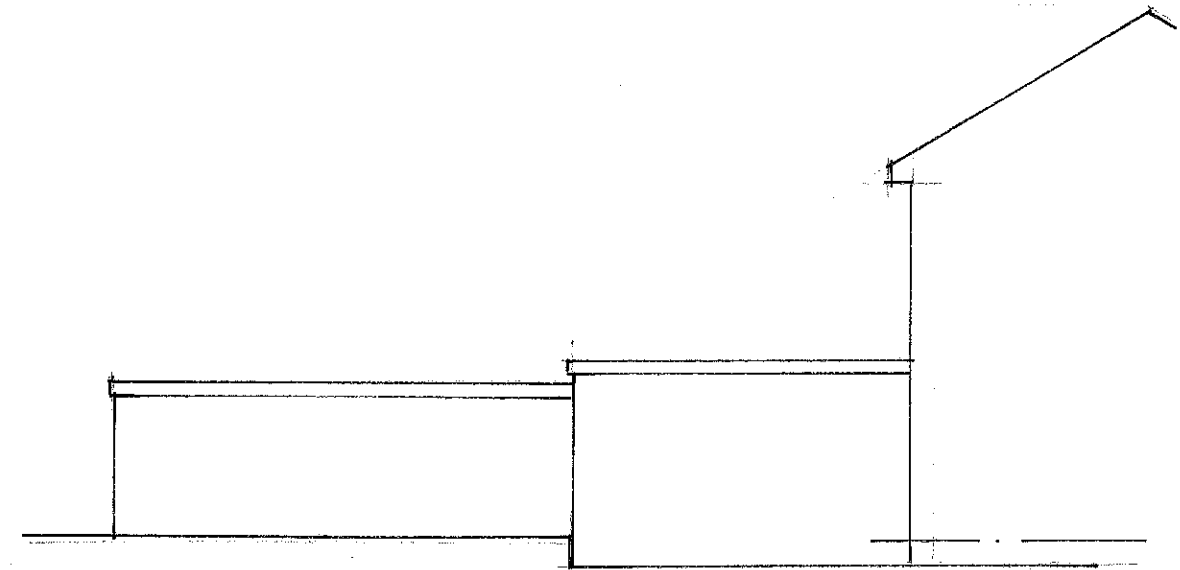

Side Elevation On B

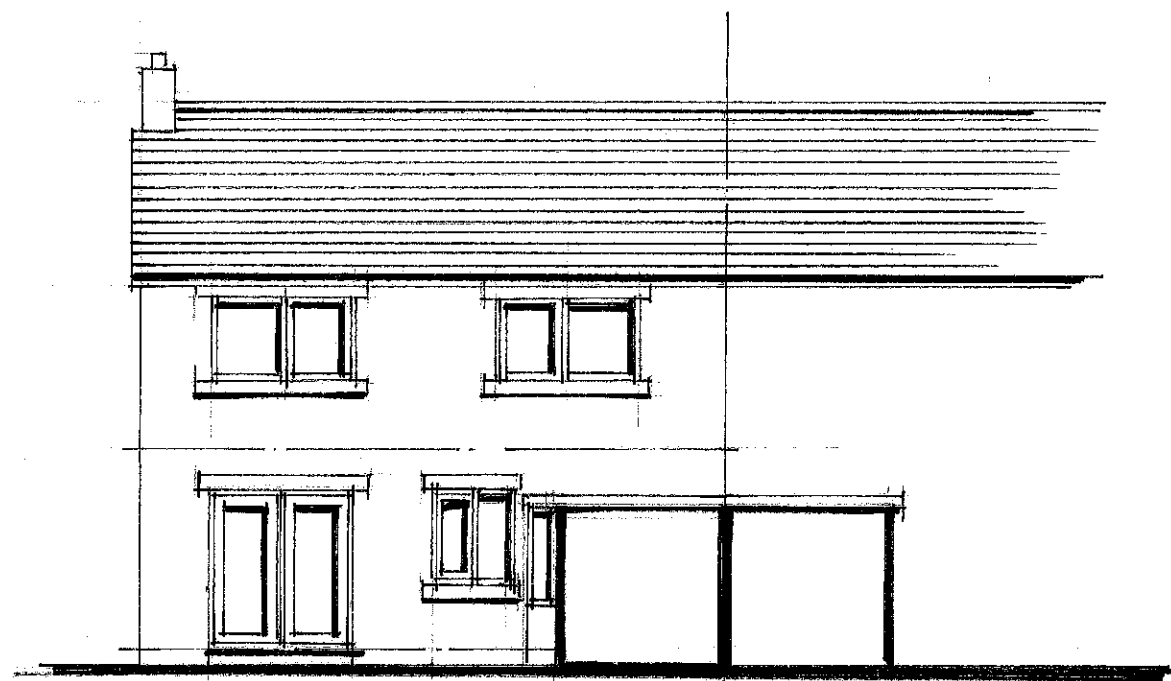


Rear Elevation

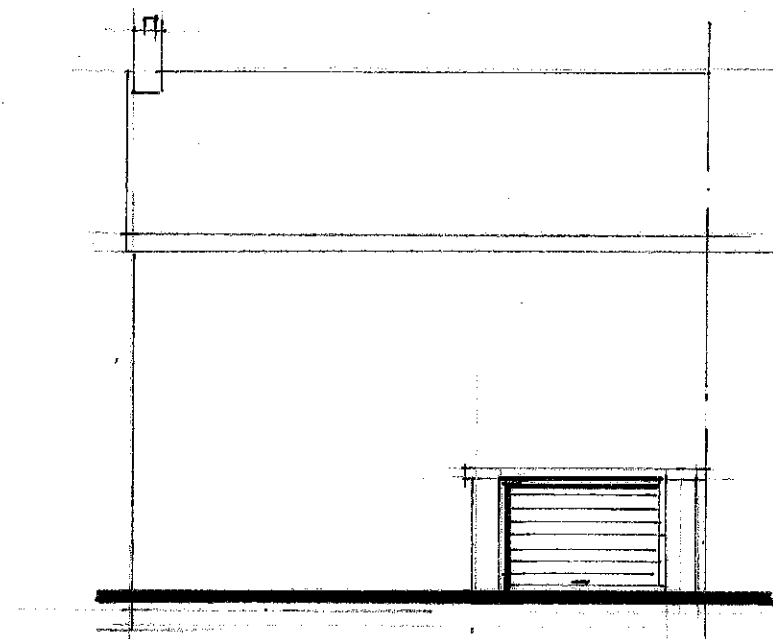


Elevation C.

33 Bluebell Avenue
Penistone
Sheffield
S36 6AF


1:100
Existing Elevations

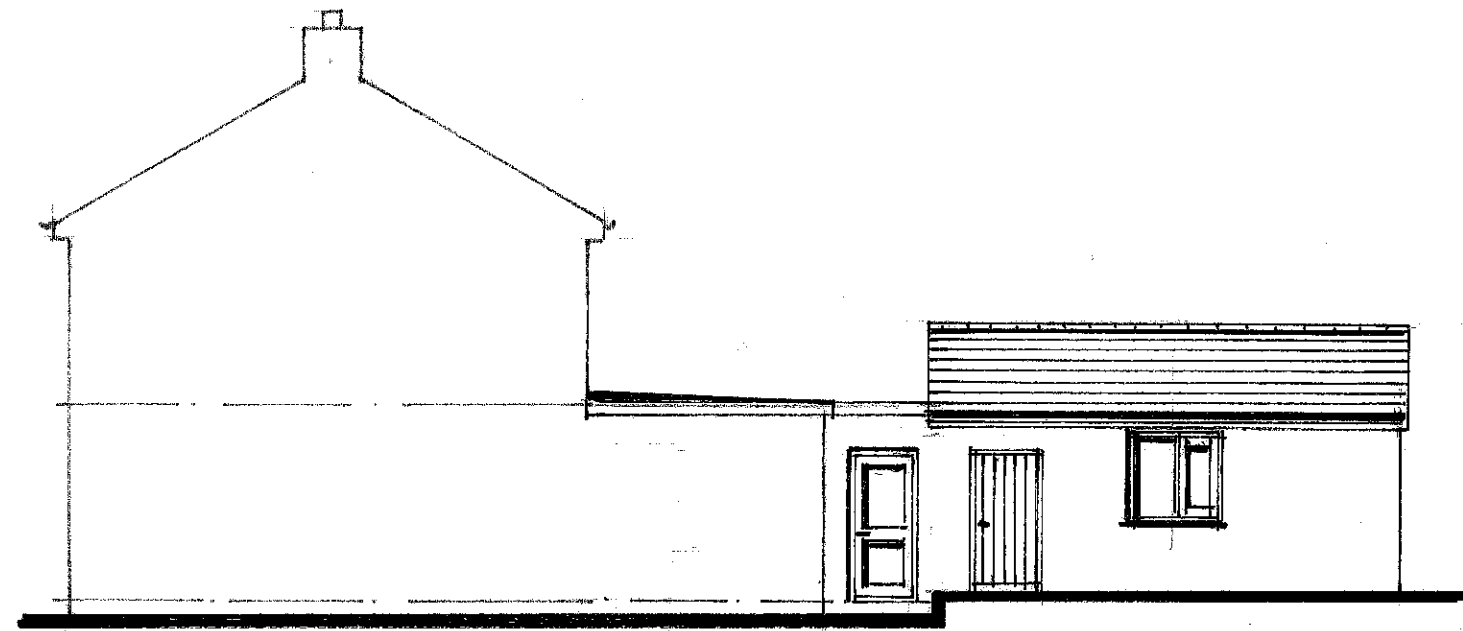


Side Elevation On A

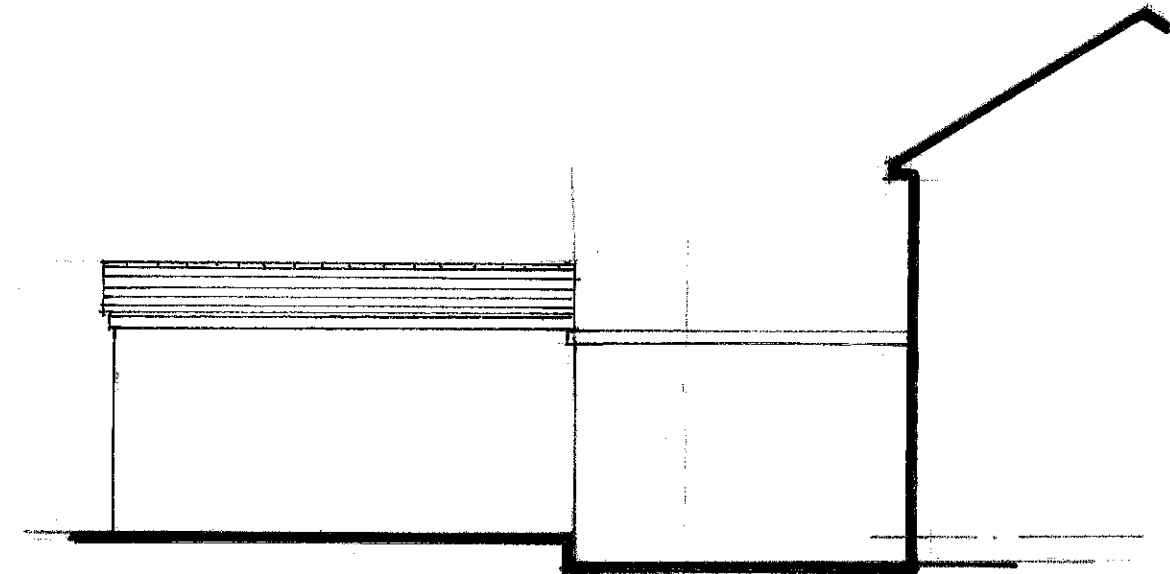

Side Elevation On B

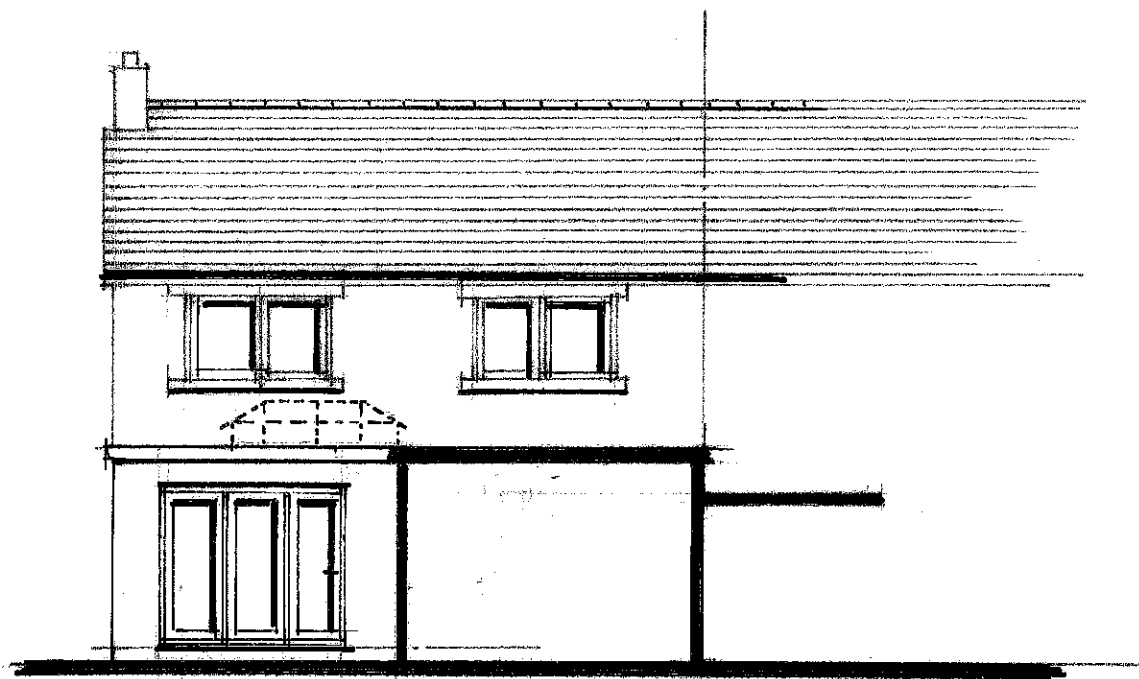

Rear Elevation

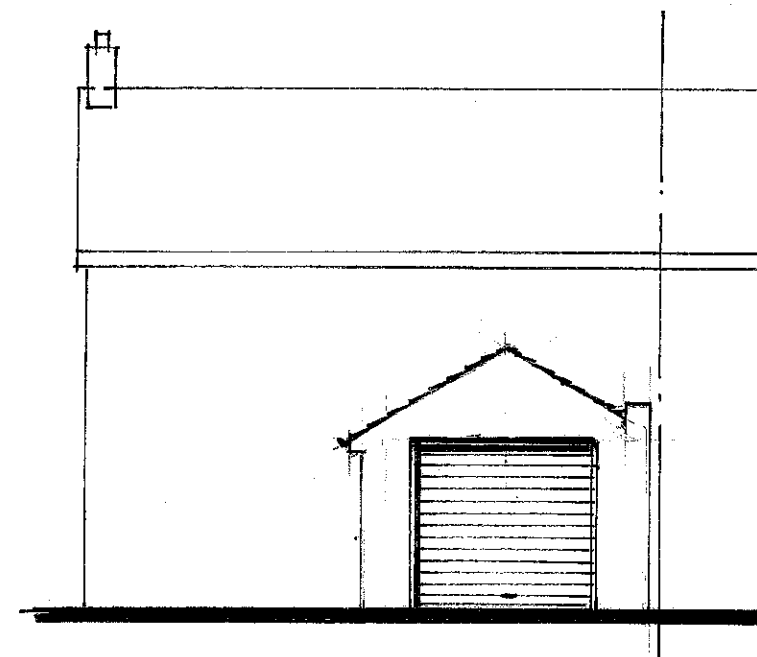


Elevation C


33 Bluebell Avenue
 Penistone
 Sheffield
 S36 6AF

Proposed Elevations
 1:100


33 Bluebell Avenue
Penistone
Sheffield
S36 6AF

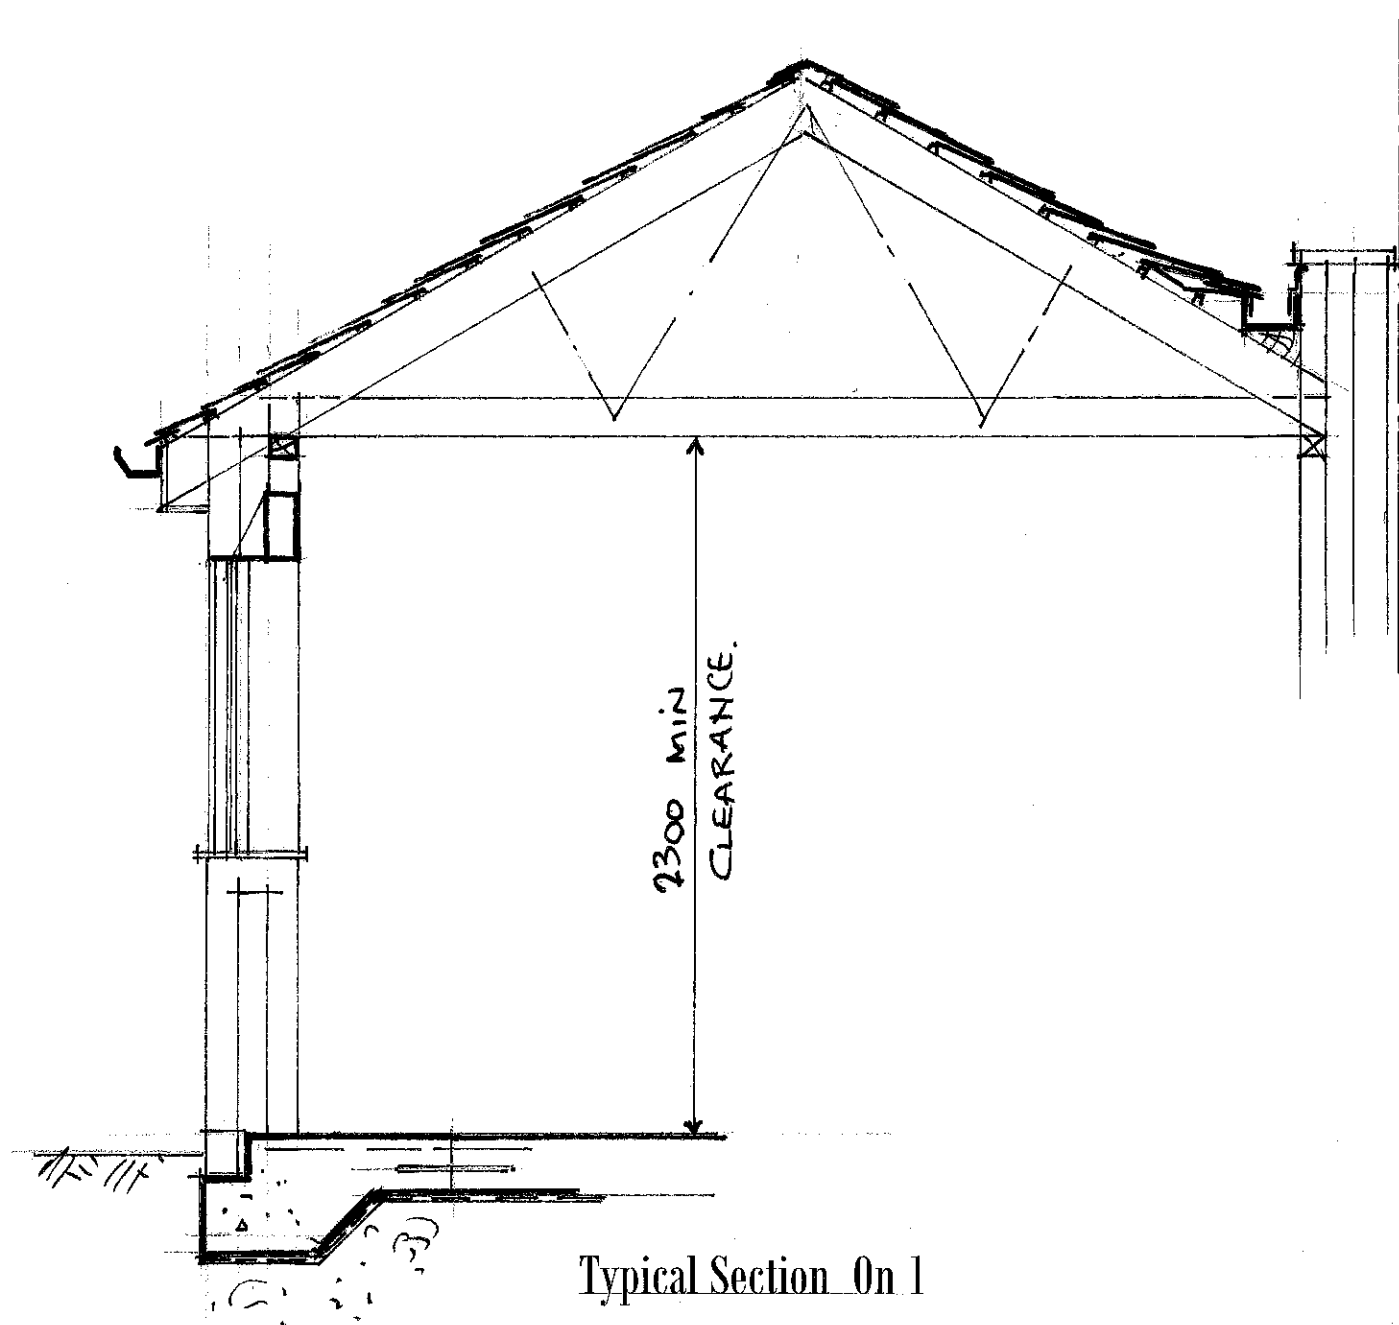

Typical Section On 1

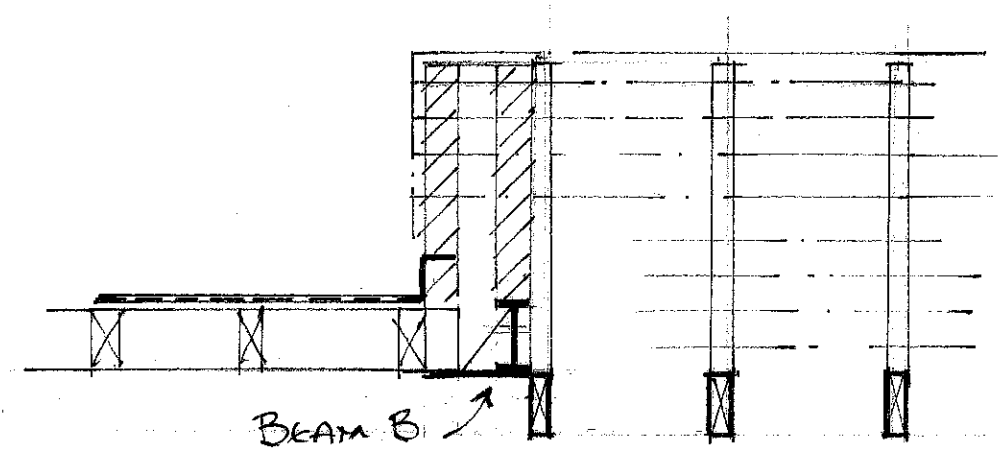

Typical Section On 2

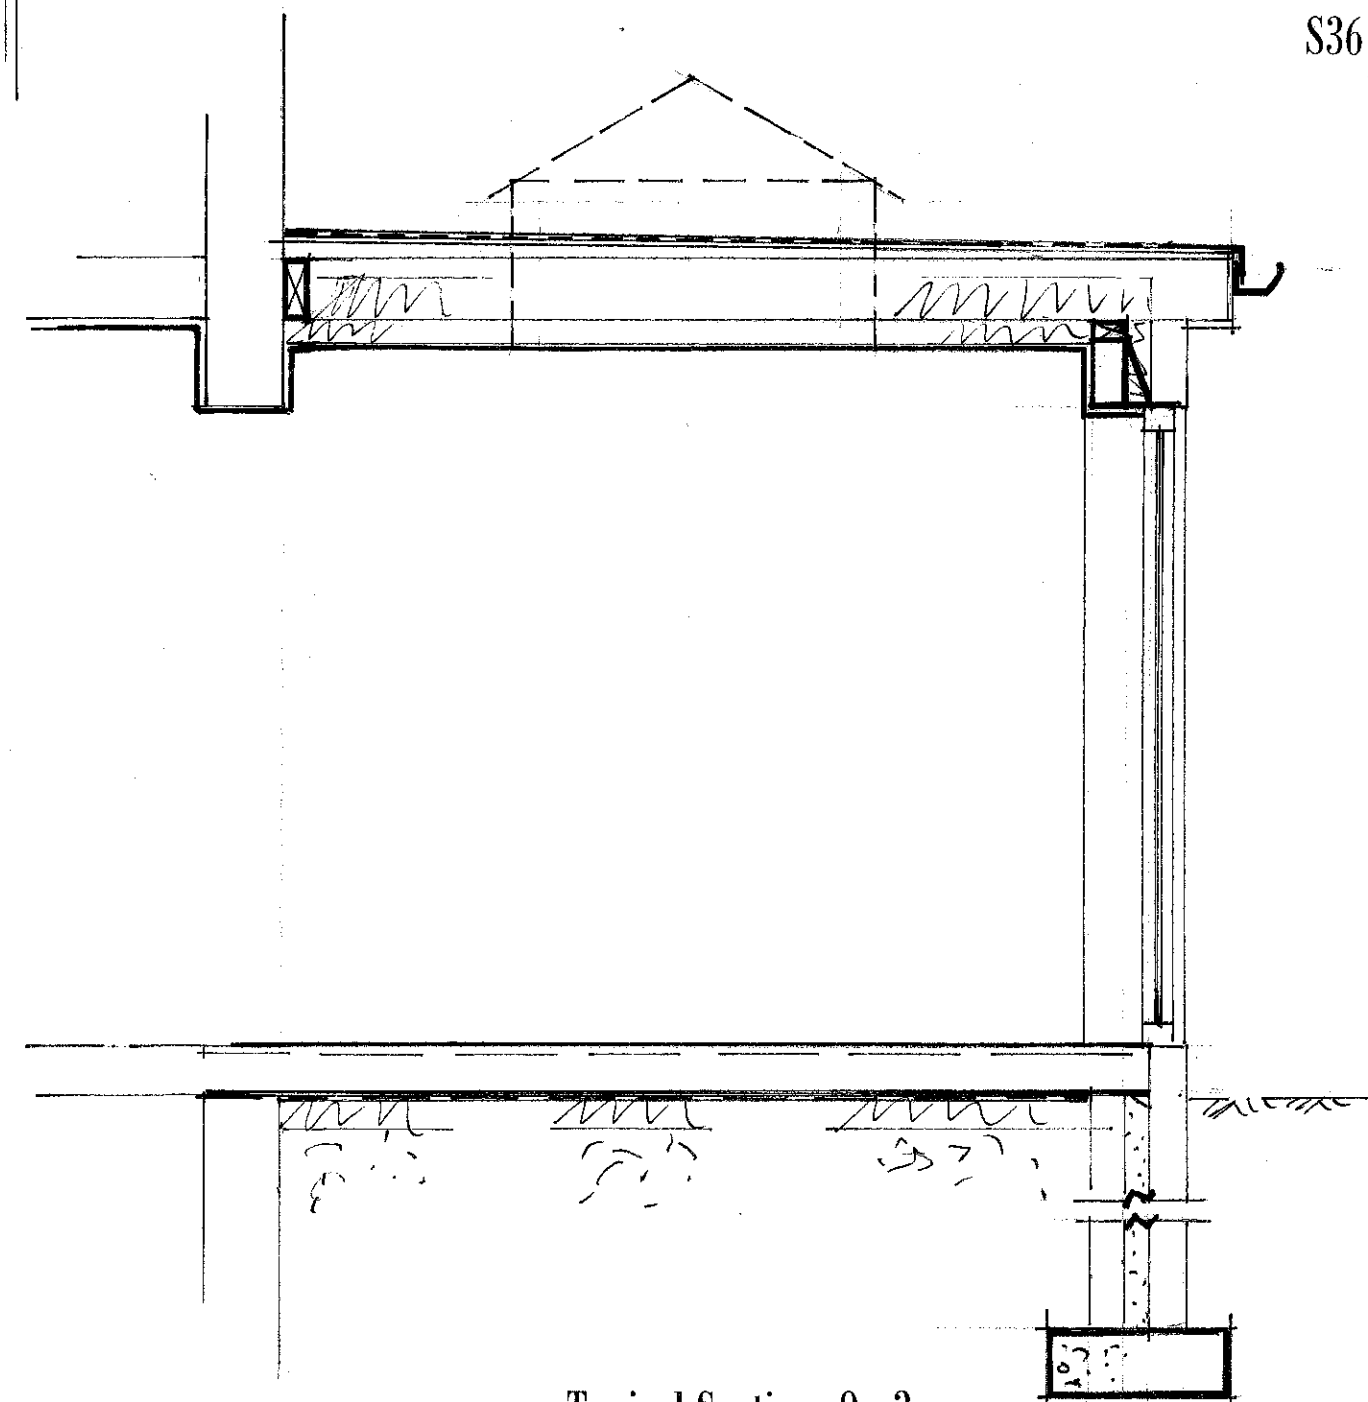

Typical Section On 3

1:25