


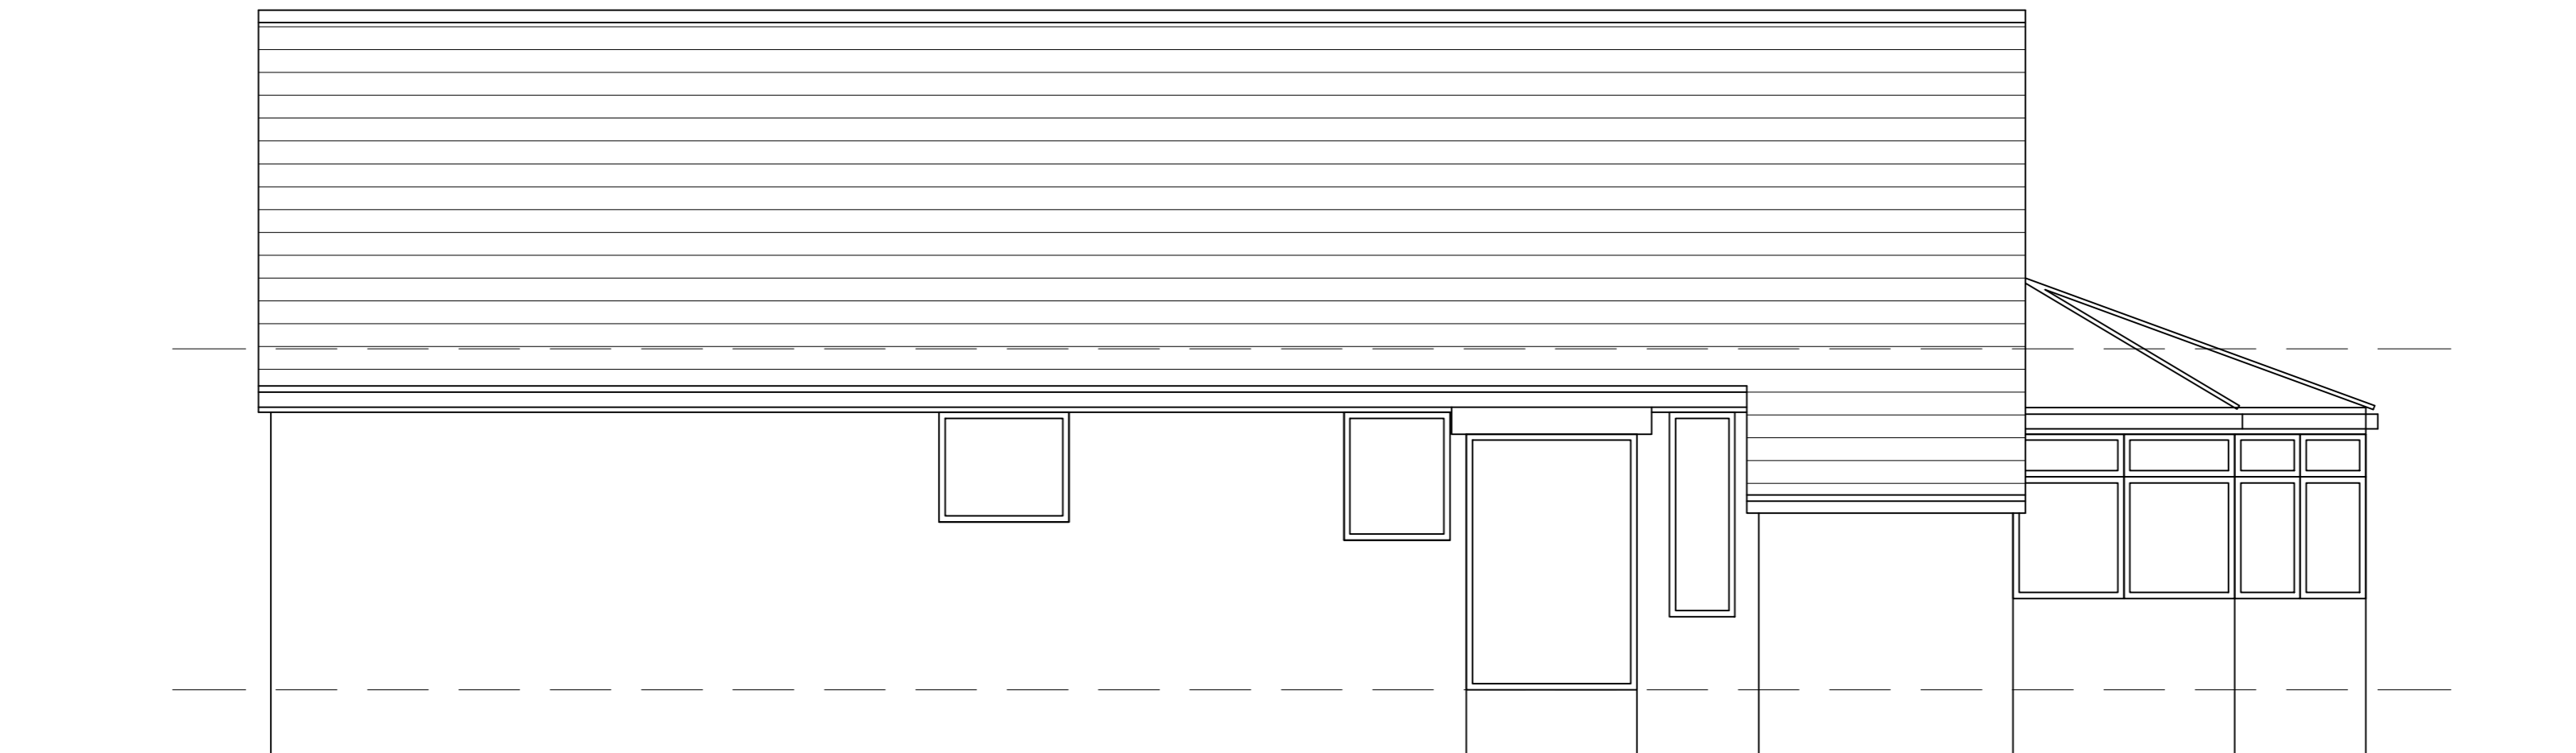

SOUTH WEST ELEVATION




NORTH EAST ELEVATION



NORTH WEST ELEVATION



SOUTH EAST ELEVATION

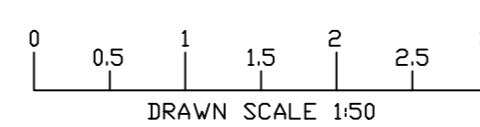

Title
PROPOSED EXTENSION AND ALTERATIONS

Project
HILL CROFT
CAWTHORNE LANE
DARTON, BARNSELY

Client
ISABELLA RAMSBOTTOM

P. S. Withey
Project Surveyors
tel., (01274) 739198
(01274) 739216
fax., (01274) 739201
73 Godwin Street, Bradford, BD1 2SH

Scale
1:50@a1

Drawn
de

Job No
2019

2