




South West Side Elevation

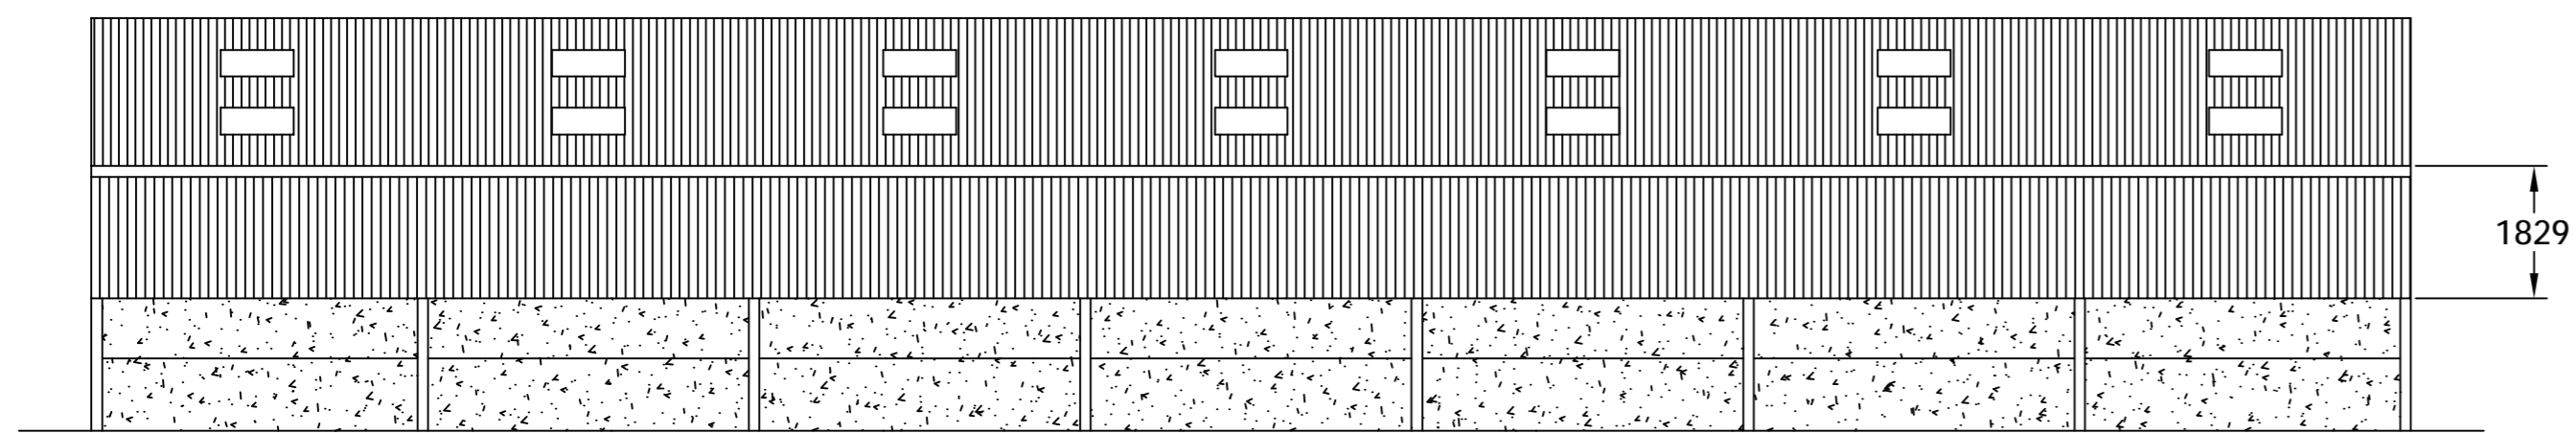

North East Side Elevation

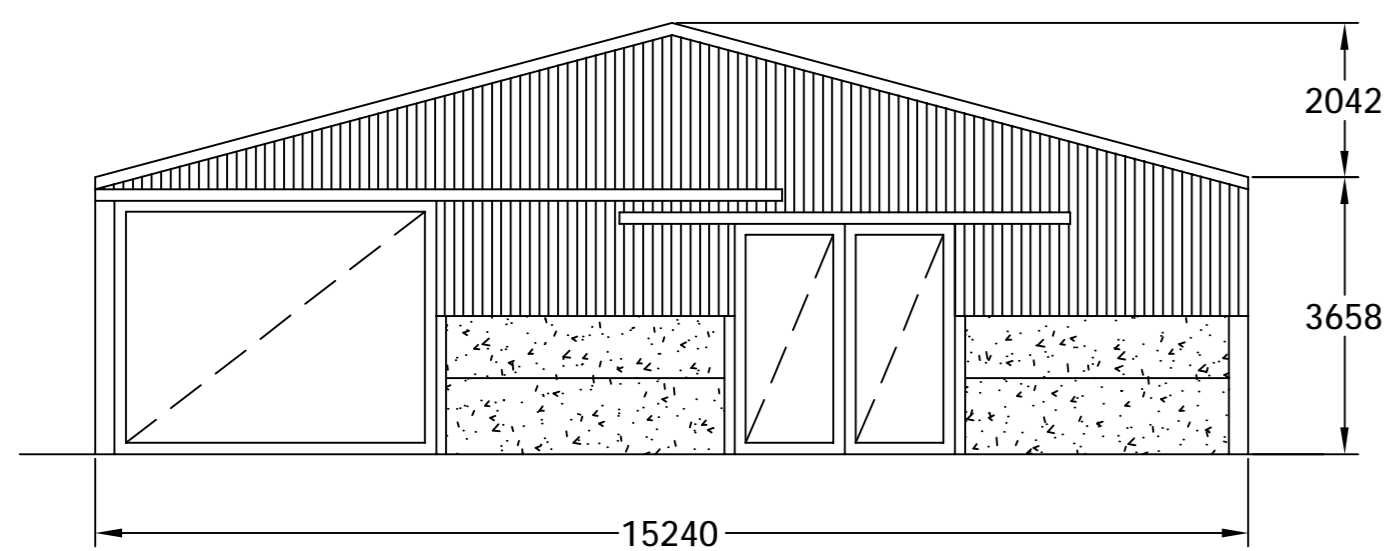

South East Gable Elevation

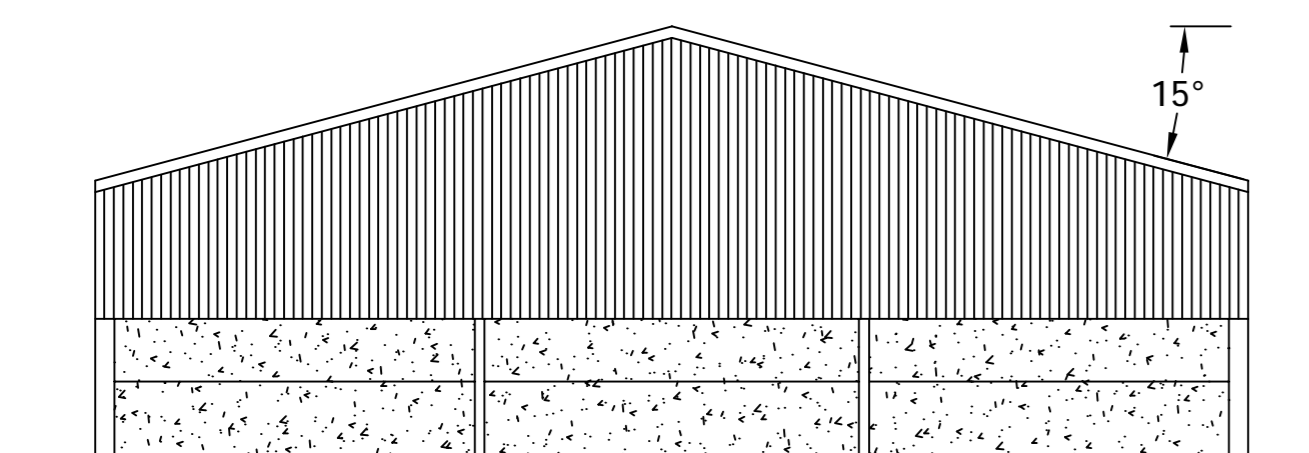

North West Gable Elevation



Roof sheeting to be Natural coloured fibre cement sheeting.

Vertical cladding to be polyester coated box profile steel sheeting.

Below cladding to be pre-stressed concrete panels.

The south west side elevation will incorporate a sliding door 4572mm wide x 3353mm high.

The south east gable elevation will incorporate a sliding door 4572mm wide x 3353mm high and a sliding door 3048mm wide x 3048mm high.

All dimensions are stated in mm

Rev.	Revision Description	Drn	Chkd	Appd	Date
© Copyright <b>ALLEN &amp; HUNT LTD</b> Construction Engineers Narlow Works, Thorpe, ASHBOURNE. DE6 2AT Tel: 01335 350419 Fax: 01335 350533					
Client:					
J Darwin & Sons Cranberry Farm, Cranberry Road, Penistone, Sheffield. S36 8FB					
Project:					
Proposed Agricultural Building					
Title:					
Elevation Details					
Drawn by:		Designed by:		Checked:	
Dianne Critchlow					
Date:		Index No.:		Approved:	
16/03/11					
Scales: 1:100 @ A1					
Drawing No:					Revision
845-001					