



SCALE 1:100@A3

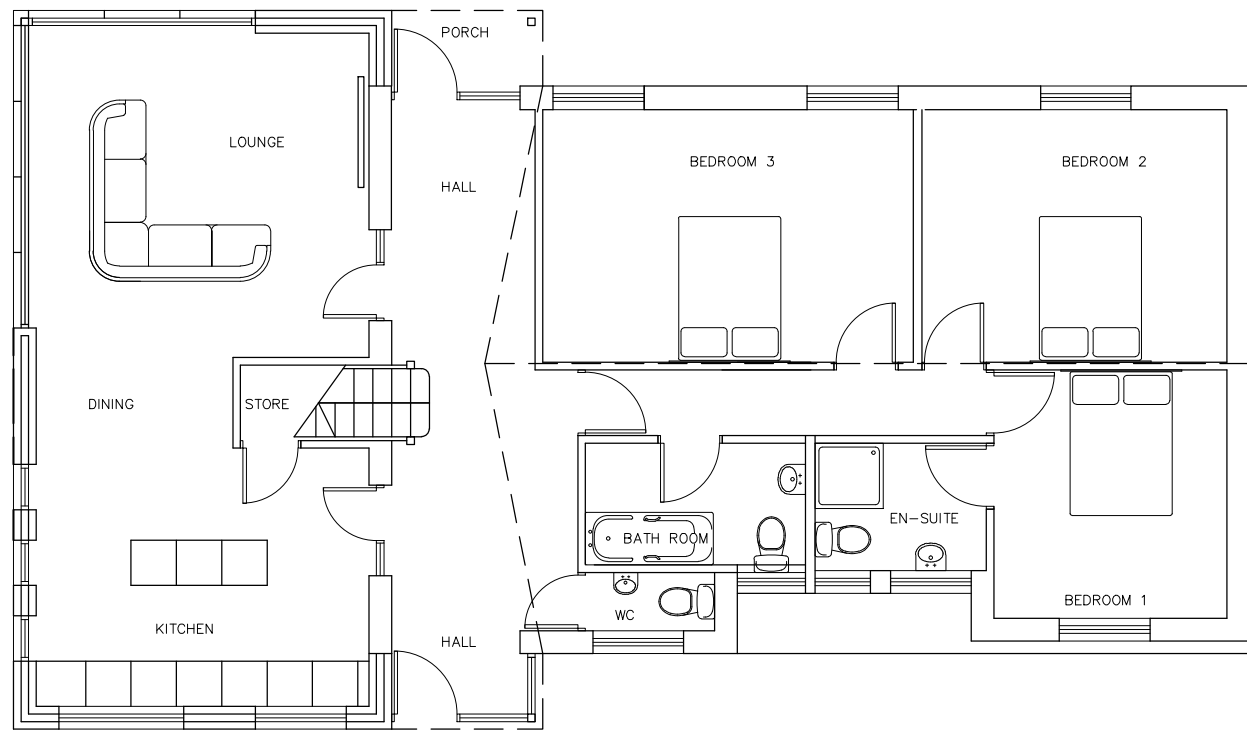

SCALE 1:100@A3

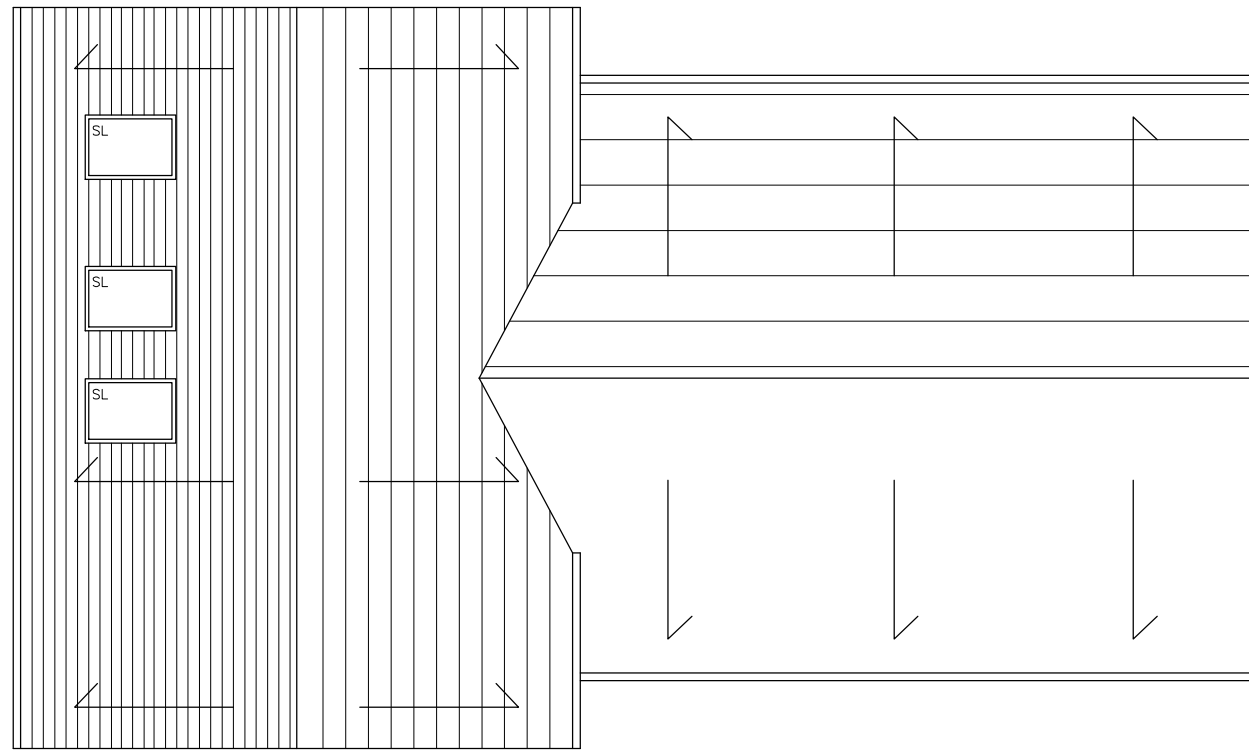

SCALE 1:100@A3

client	<b>DAVE HOYLE</b>	Revision	-	date drawn	<b>05/04/2024</b>	Drawn By	<b>AMA</b>
project	<b>SCHOOL BUNGALOW (OFF WENTWORTH RD), BLACKER HILL, BARNESLEY S74 ORL</b>	Comments	<b>FIRST ISSUE</b>	Revision	<b>A</b>	date drawn	<b>24/01/2025</b>
title	<b>PROPOSED PLANS</b>	Comments	<b>EXTENSION ROOF LOWERED, SKY LIGHT ADDED AND FROSTED WINDOWS INDICATED</b>				
drawing no	<b>A24-104/04</b>	revision	<b>A</b>	date drawn	<b>05/04/2024</b>	scale	<b>1:100@A3</b>
		<b>SPACE studio</b> 18 Mylor Road Sheffield S11 7PF Telephone +44 (0) 114 263 1762					