
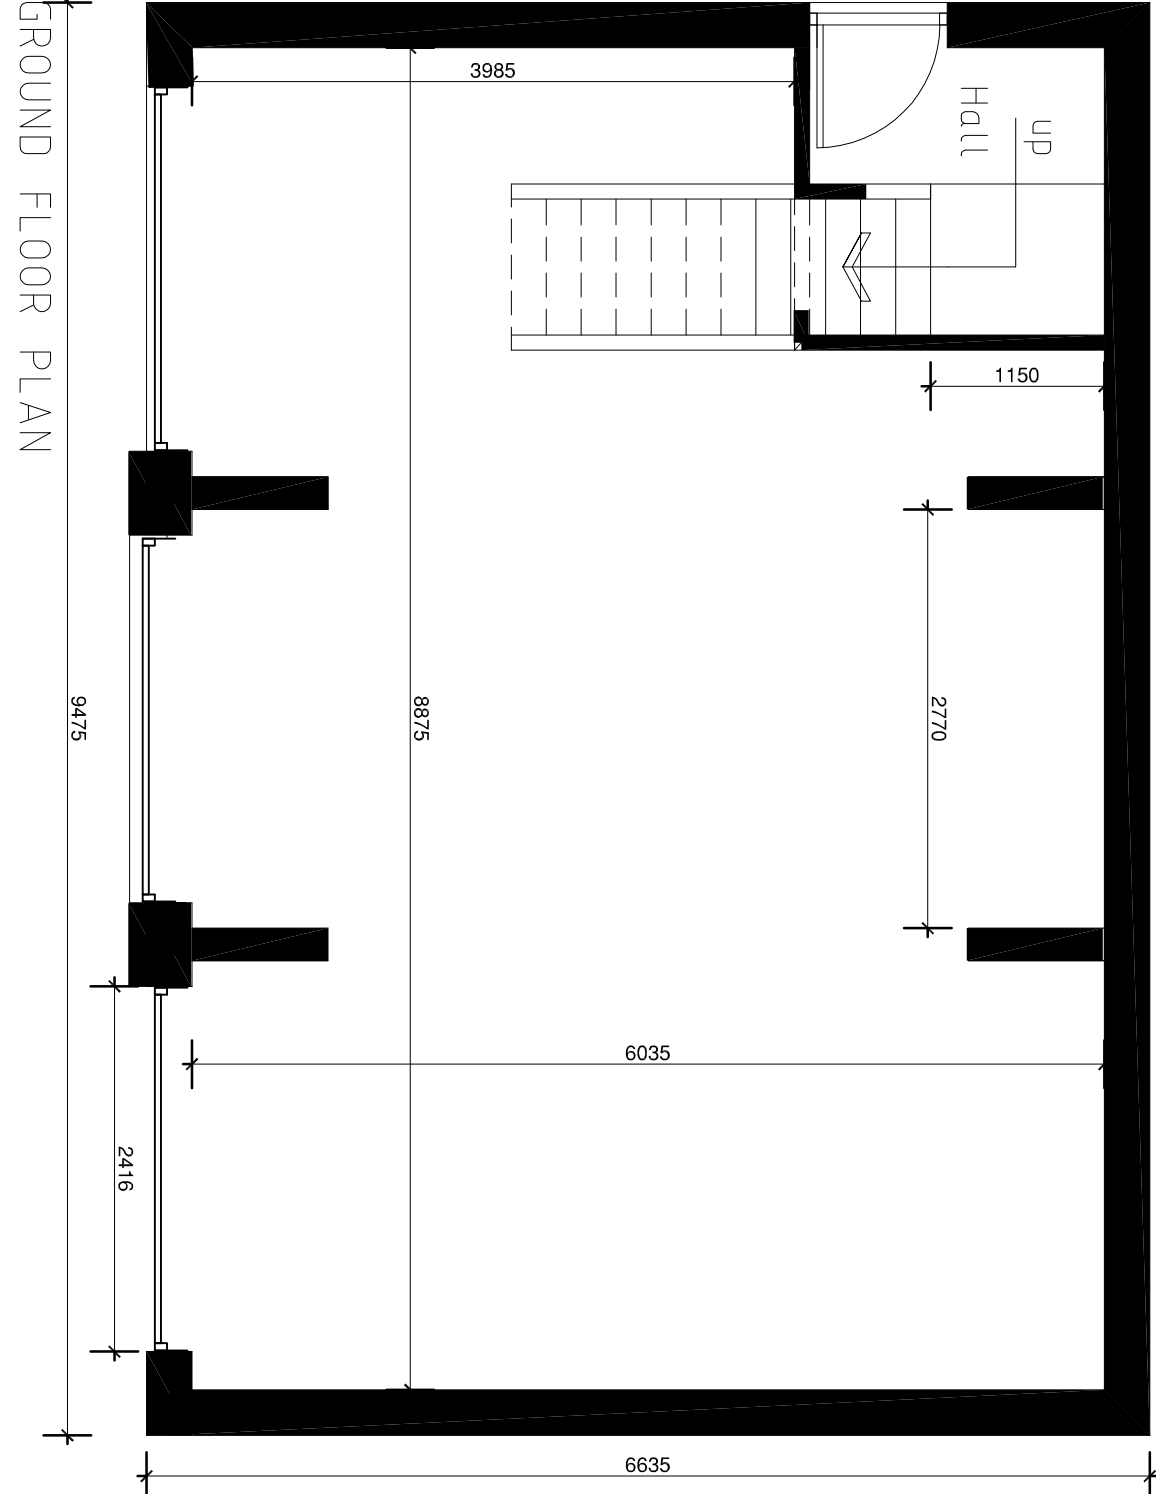
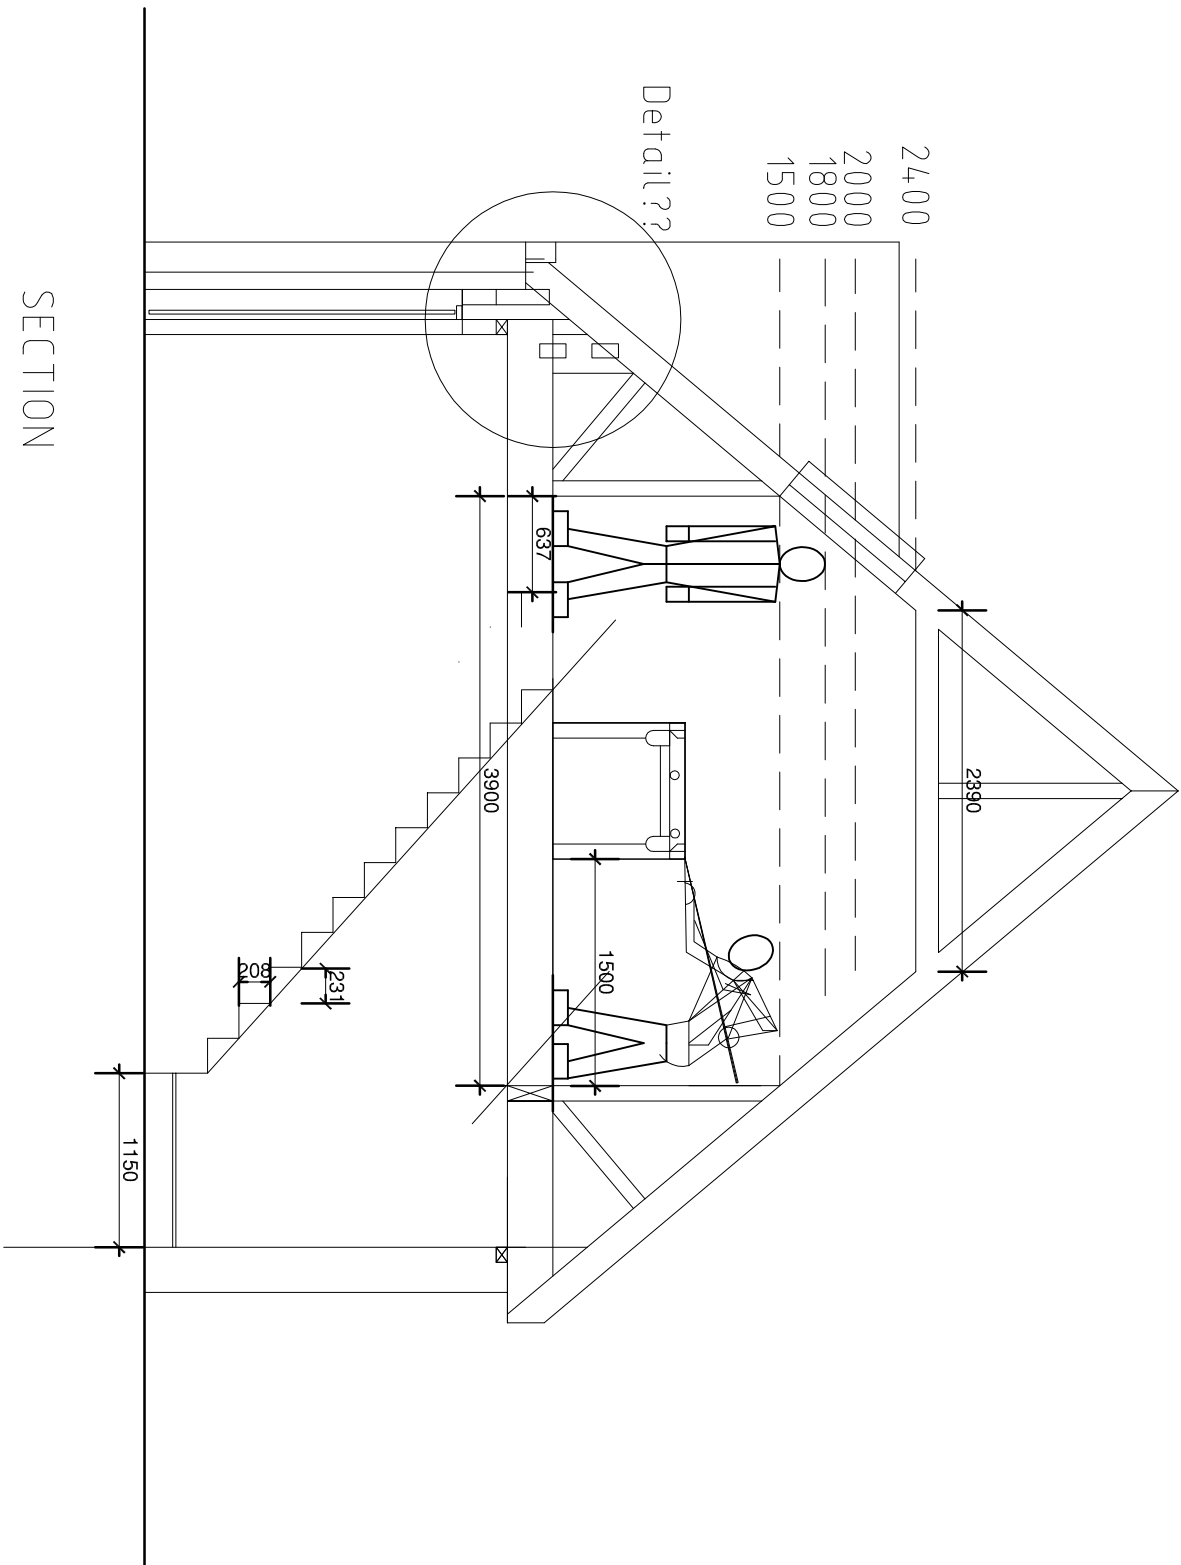
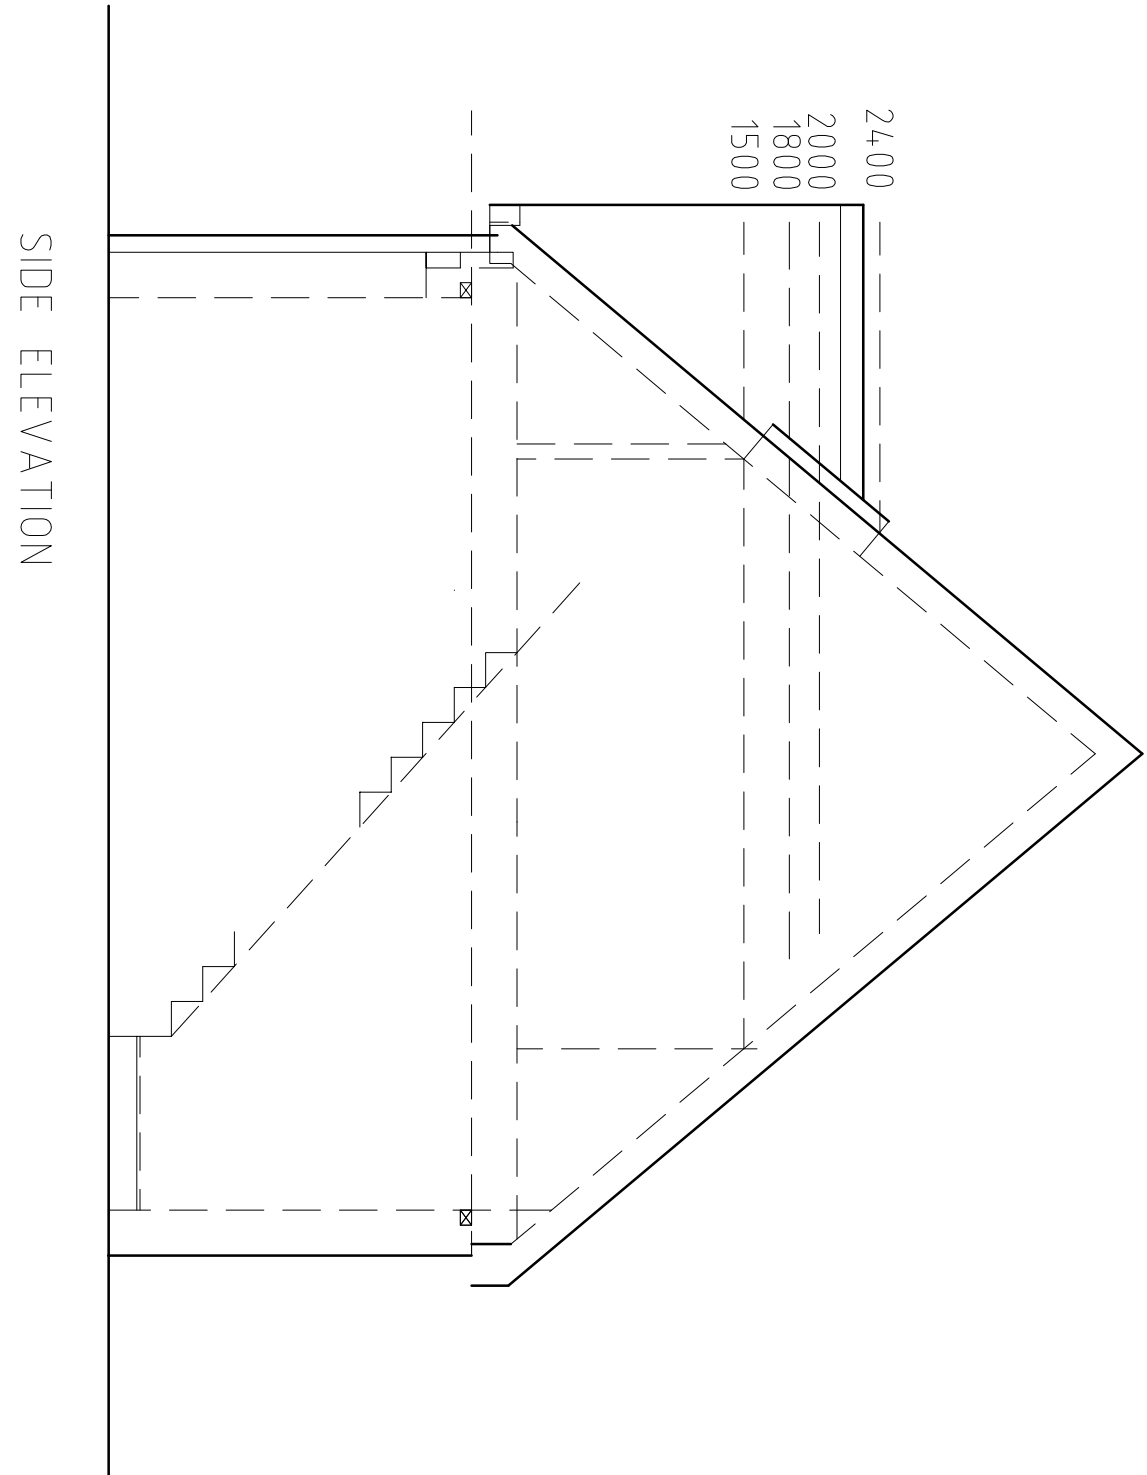
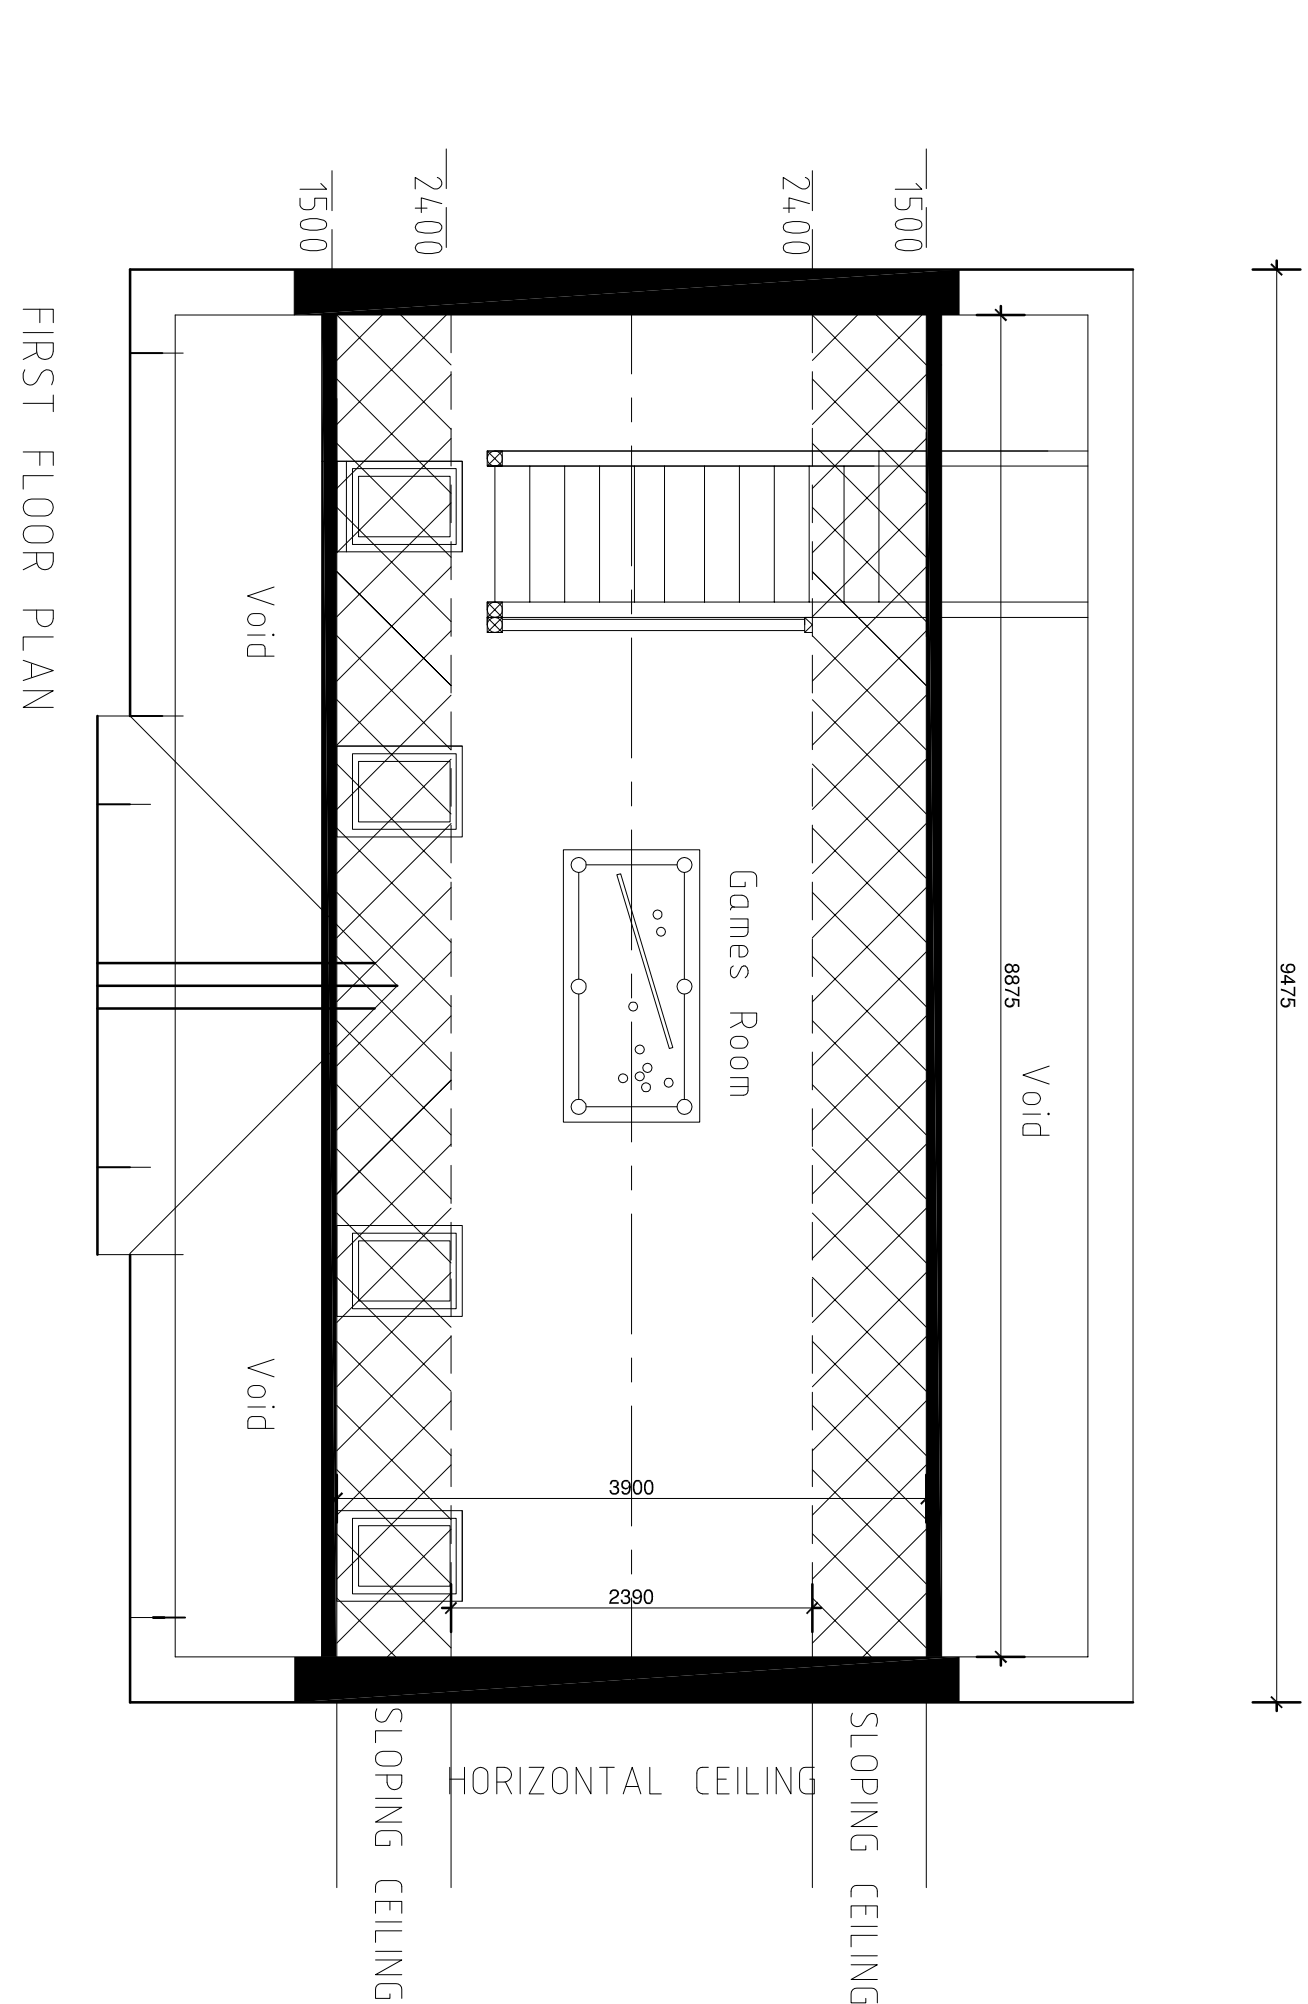
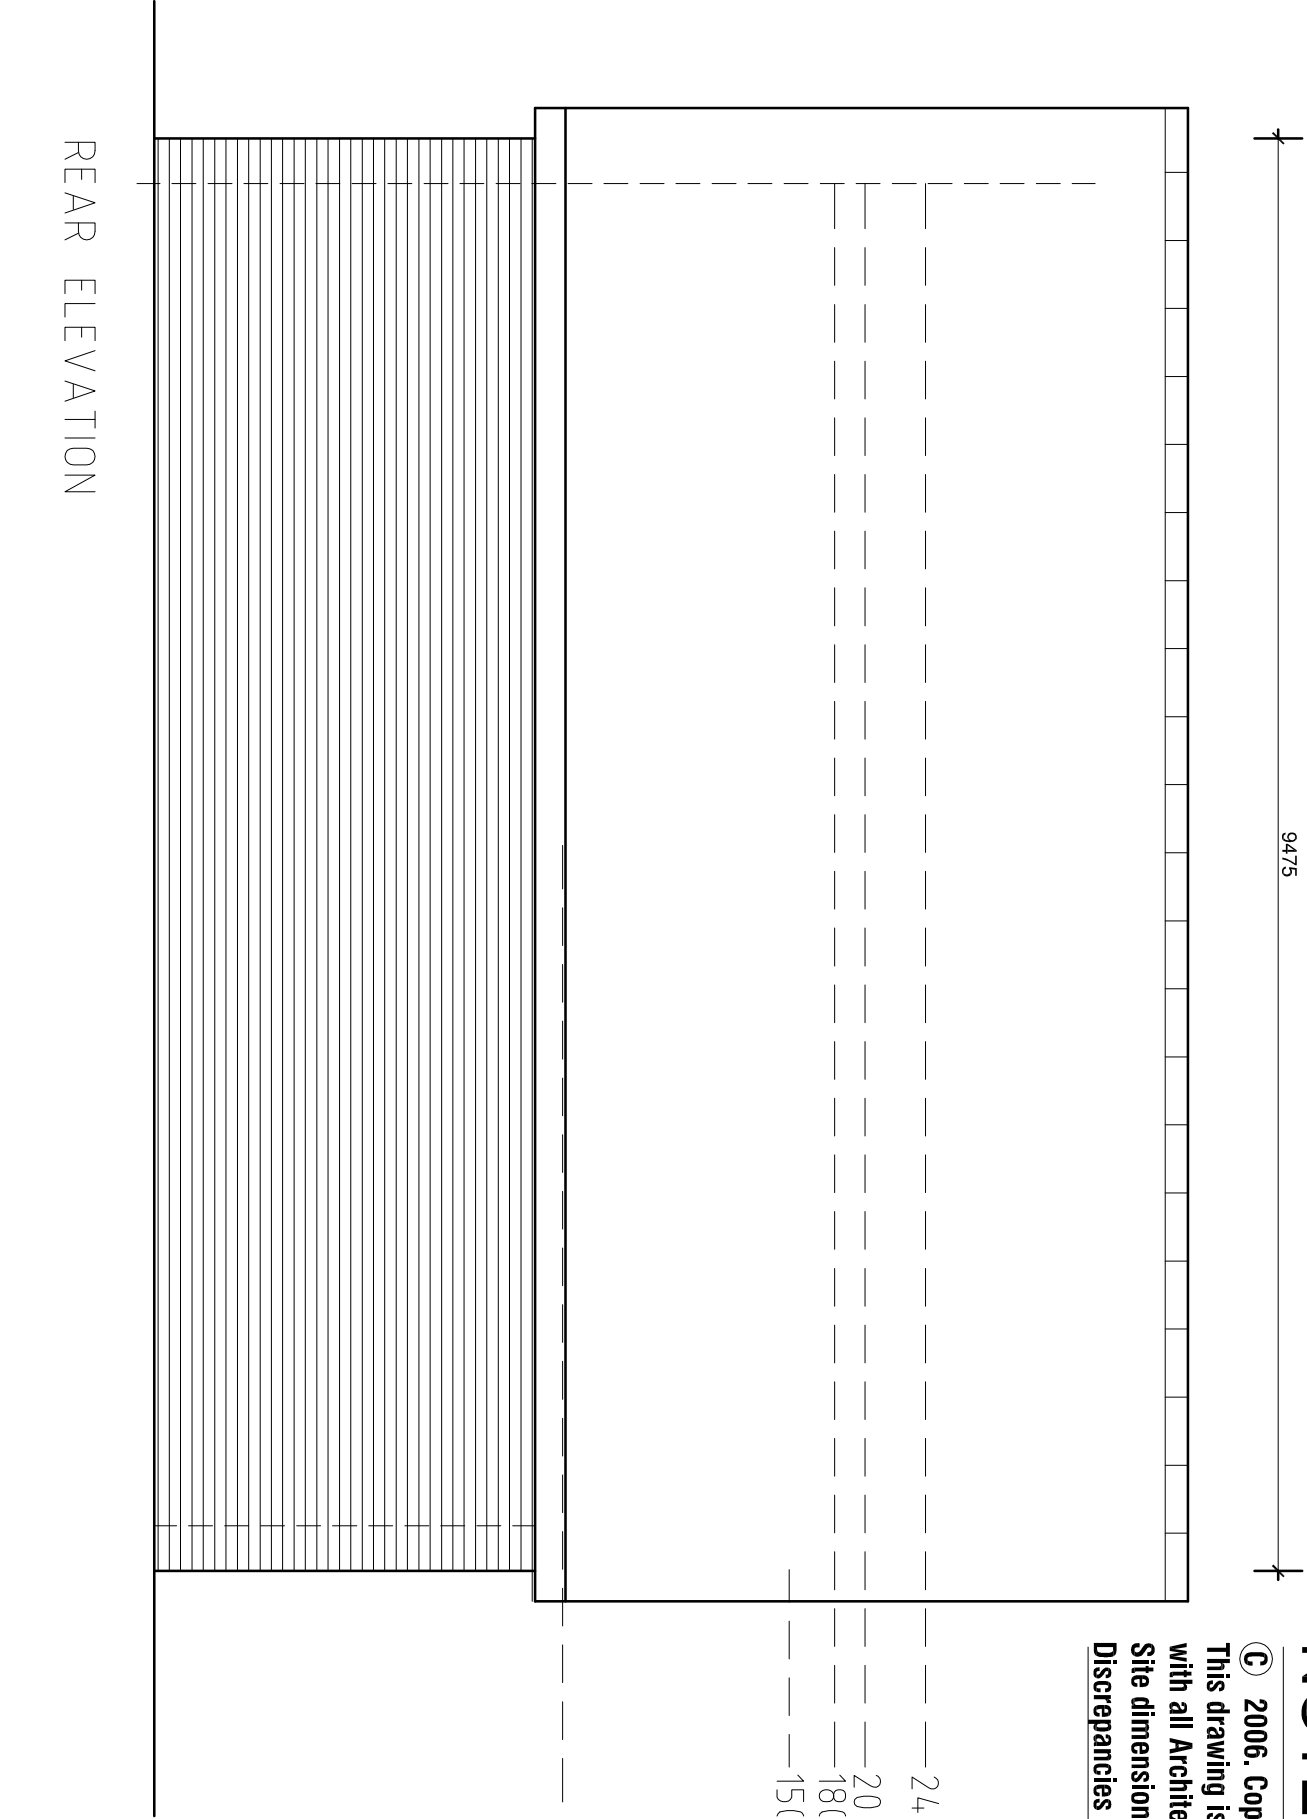
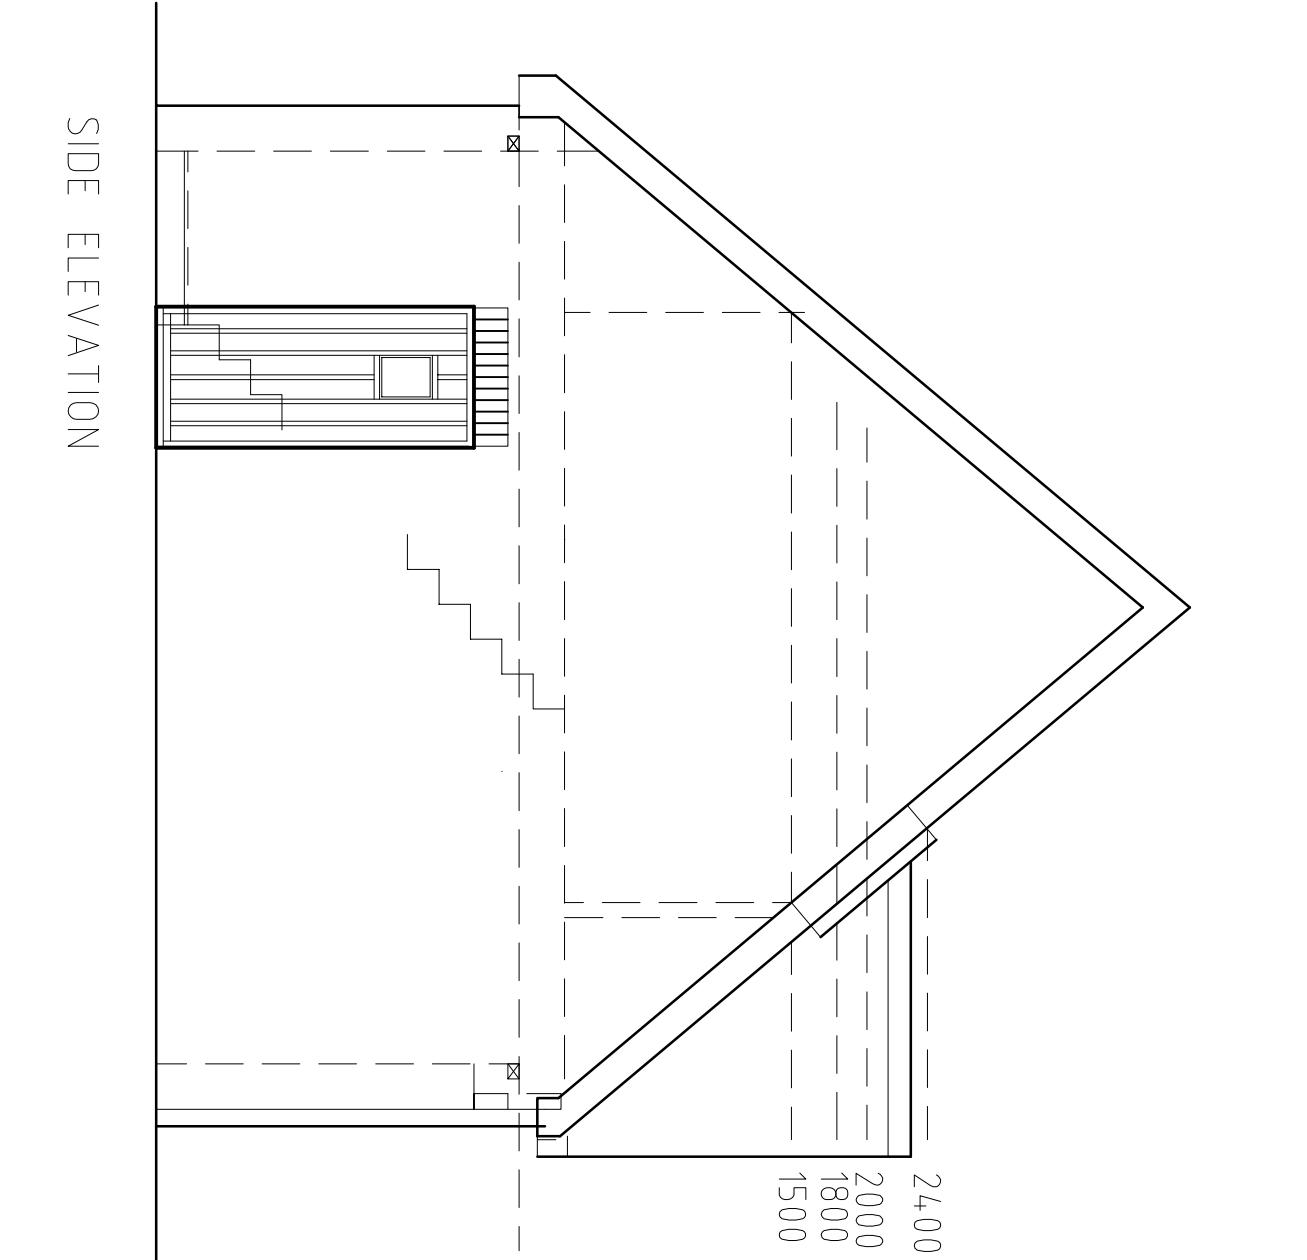
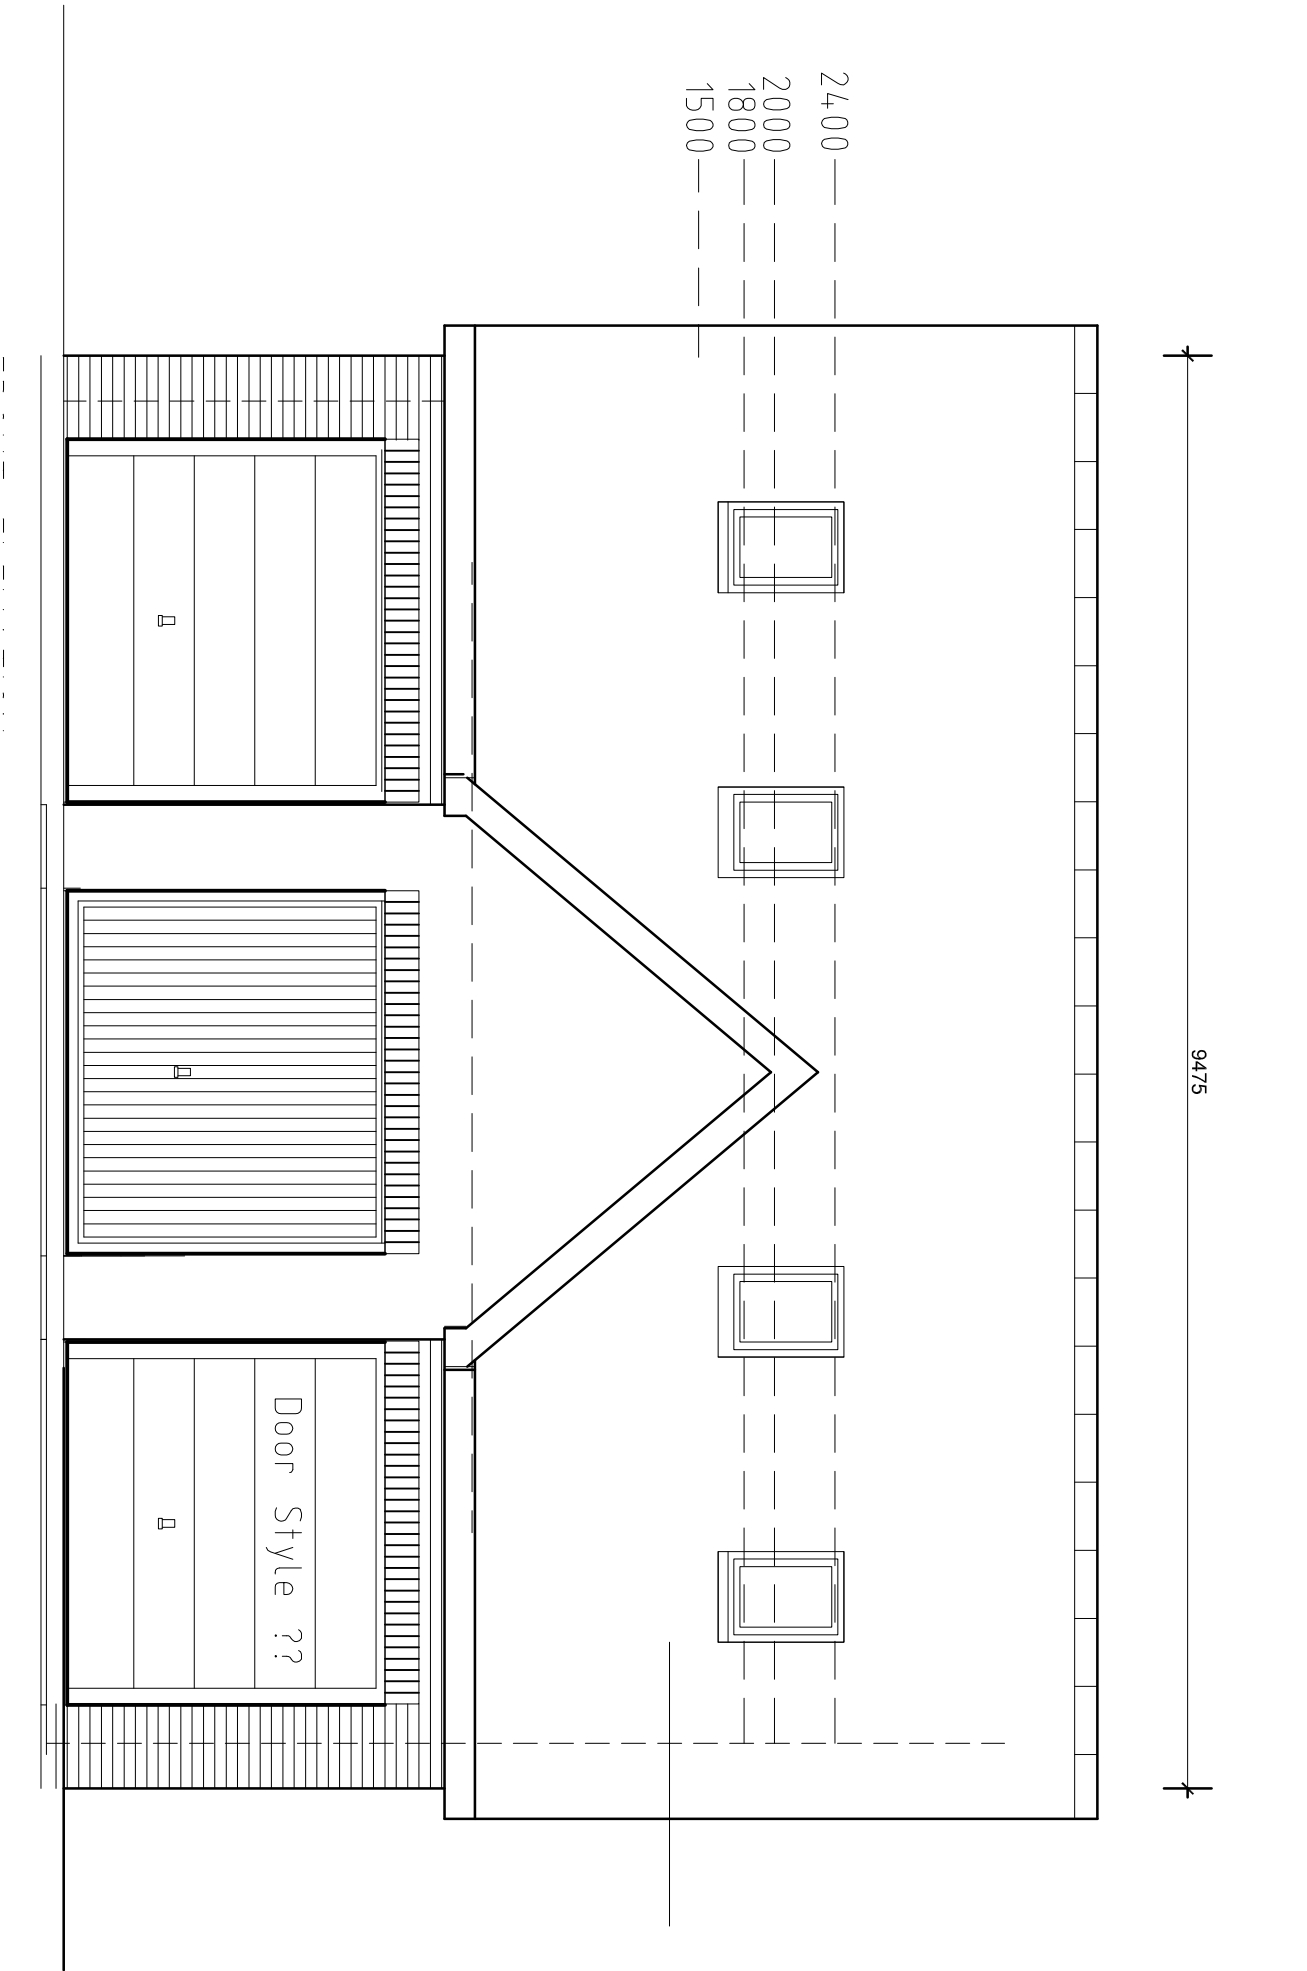


NOTES

© 2006. Copyright of this drawing is held with Freeman Consultancy.
This drawing is not to be scaled from and is to be read in conjunction
with all Architects' and Engineers' drawings.
Site dimensions are to be taken before work commences.
Discrepancies are to be reported to Freeman Consultancy.

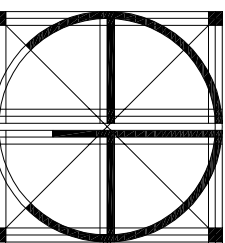

PLOT 4 Garage with Games Room Over

PROJECT				CLIENT			
Plot 4				Mr Dean Green			
Off Lowfield Farm Close							
Bolton on Dearne							
DRAWING							
Garage with Games Room Over							
CONSULTANT							
 freeman consultancy							
CONSULTING ENGINEERS BUILDING SURVEYORS ARCHITECTURAL DESIGNERS				Redeption House, 92 Church Street, Goleen, Ballymore, S. Yorks YO44 5SA, UK Tel: 01793 539379 Fax: 01793 539383 Website: www.freemanconsultancy.co.uk			
CONSULTANT No	SCALE	DATE	DRAWN	CHECKED			
Var	Feb. 21	RF	RAF				
PROJECT No	DISCIPLINE	DRAWING No	STATUS		REV		
FC/Green Plan 2021.	01						