


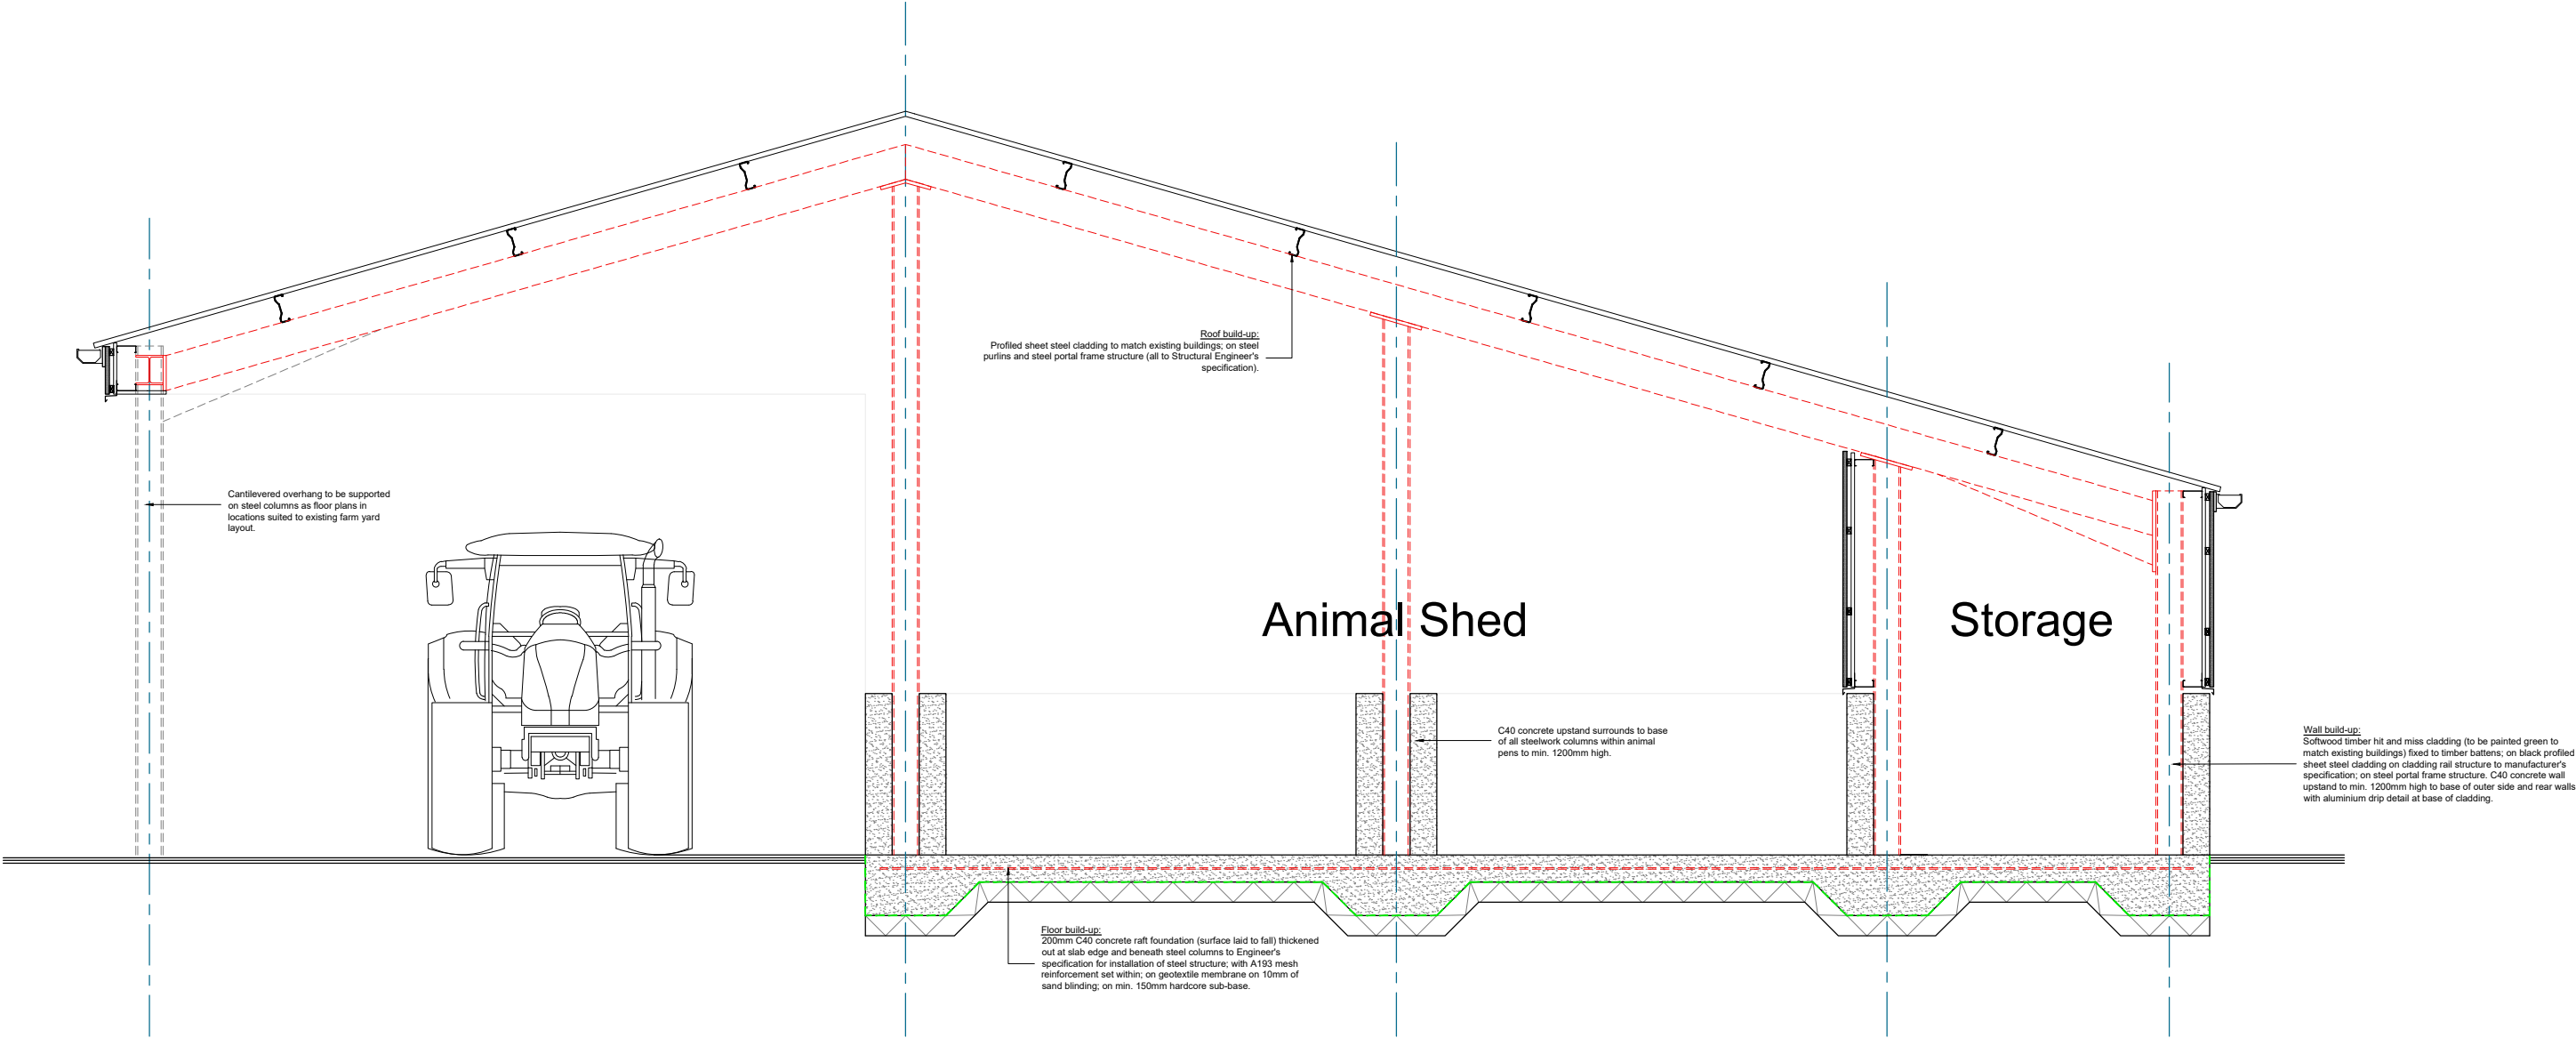

Wigfield Farm, Barnsley Animal Shed - Phase 2 Works

GENERAL NOTES

Do NOT scale from this drawing. Use dimensions illustrated only. All dimensions and levels are in millimeters. All dimensions and levels shall be verified on site before proceeding with works. The Architect must be notified of any discrepancy.

This drawing is the property of Stem Architects Ltd. Copyright is reserved by them and the drawing issued on the condition that it is not copied, reproduced, retained or disclosed to any unauthorised person, either wholly or in part without the consent in writing of Stem Architects Ltd

Description	Date	Drwn
CLIENT	Barnsley College	
ADDRESS	Church Street	
	Barnsley	
	South Yorkshire	
	22 Brayford Wharf North	
	Lincoln	
	LN1 1BN	
	E info@stemarchitects.co.uk	
	T +44 (0)1522 515900	
	stemarchitects.co.uk	
	Lincoln	Hull
PROJECT.	Wigfield Farm, Barnsley	
No.	COM_534	
DWG TITLE.	Animal Shed GA Section	
DWG No.	2241	REV *
DRWN BY.	BSC	CHECKED BY. MT
SCALE. A2@ 1:100	DATE 01/02/22	
STATUS.	Construction	