


		2	3	4	5	6
(Q)	RWP					
(P)						   
	Emergency Exit					
	Vehicle					
(M)	Door					
(K)						
$\bigcirc$	Vehicle					
	Door					
	Vehicle					
(H)	Door					
G						
(F)						
(E)				5200	00	
	Vehicle Door			<b> </b>		
(C)	Entrance/ Emergency Exit					
В	<sup>#</sup> ΧΙΪ	Vehic Doc	cle pr			
(A)	RWP		KELKER HANNAN	<del></del>	**************************************	******
	Ground Floo	r				



# 2 North West

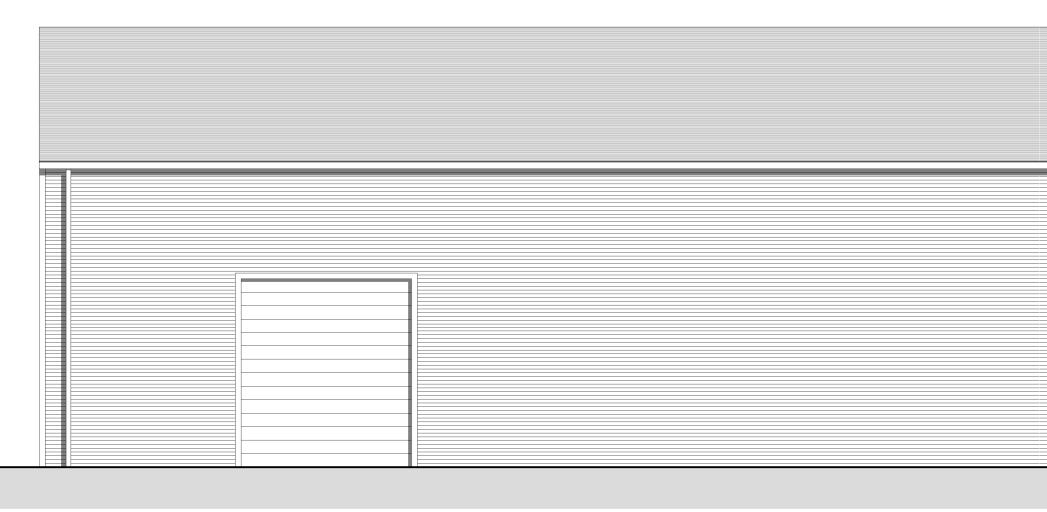

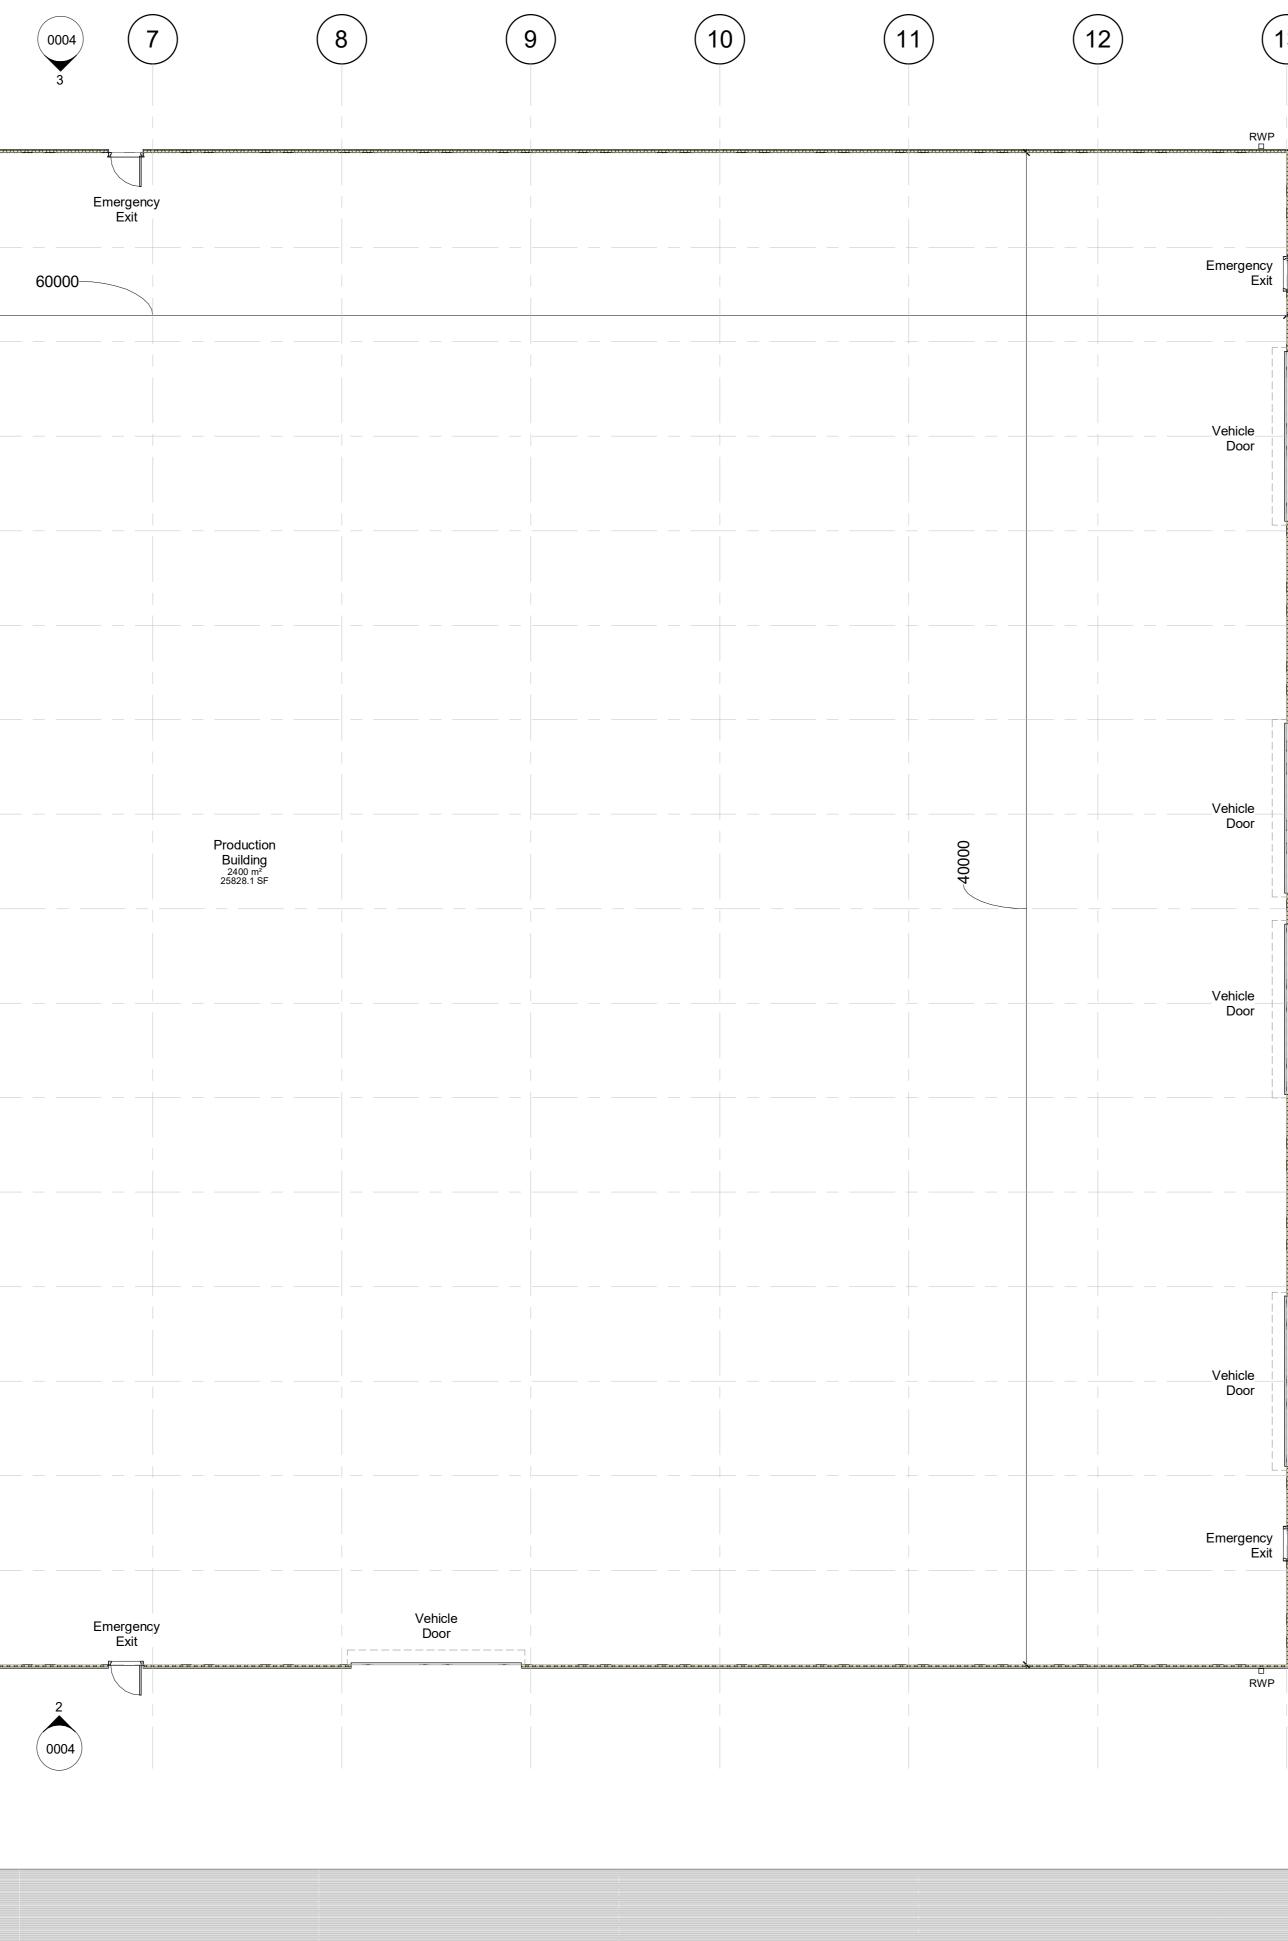

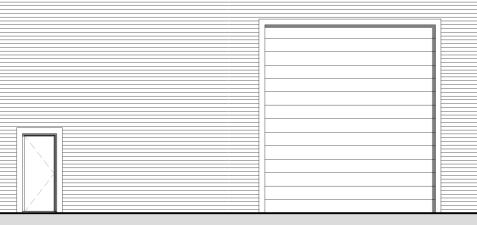



# 4 North East

(13)

RWP

5 0004

## 5 South West

Dimensions

Clear length internally = 60m Clear width internally = 40m Eaves = 8.10m

Roof pitch = 10°

### Materials

<u>Walls</u> Sandwich panel with 60mm polyurethane foam core -Horizontal Profile

#### <u>Roof</u>

Sandwich panel with 80mm polyurethane foam core Internal Floor & Surrounding Yard

Reinforced Concrete

RWP



Ground Floor

	1	
		11
 -		-



P4	Planning Issu	e		RL	MJR	09.07.24
P3			with Big Box specification	RL	MJR	12.06.24
P2	General Ame	ndment		RL	MJR	18.04.24
P1 Rev	First Draft Description			MJR Drawn	RL Checked	16.04.24 Date
Docun <b>S2</b>	nent Status :	Purpose of Is For Int	ssue: formation	i		
	MWA		<b>RTIN</b> CHITI			
	0 /		ds Rd, Dewsbury, WF	12 7BU w: www.m	t: 01924	
C. IIII	owmantin	valsh.co.uk		vv. vvvvv	antinwai	311.00.ur
Proiec	t					
	oosed En		Manufacturing of Green, Barnsley	Concrete Pro	ducts	
Prop Wha	bosed En aley Road		Green, Barnsley	Concrete Pro	ducts	
Prop Wha Title Prop Client	bosed En aley Road bosed Pla	l, Barugh G	Breen, Barnsley	Concrete Pro	ducts	
Prop Wha Title Prop Client Nay	bosed En aley Road bosed Pla	d, Barugh G ans & Eleva	Breen, Barnsley	Concrete Pro		Drawn
Prop Wha Title Prop Client Nay	oosed En aley Road oosed Pla lors Cond	d, Barugh G ans & Eleva crete Produ	Breen, Barnsley ations acts Ltd.		n	Drawn
Prop Wha Title Prop Client Nay MWA 6600	bosed En aley Road bosed Pla lors Cond Project 6 entifier	d, Barugh G ans & Eleva crete Produ <sub>Scale</sub> 1 : 100	Breen, Barnsley ations acts Ltd. Original Paper Size	Paper Orientatio	n <b>2</b>	

Copyright © 2024 Martin Walsh Architectural. All Rights Reserved. Martin Walsh Architectural is the trading name of Martin Walsh Architectural Limited. Registered in England Number 4496049

Ground Floor