



GENERAL NOTES:

Drawing copyright of DS&L Property Consulting Ltd.

Dimensions should be checked and verified on site prior to any construction or alteration.

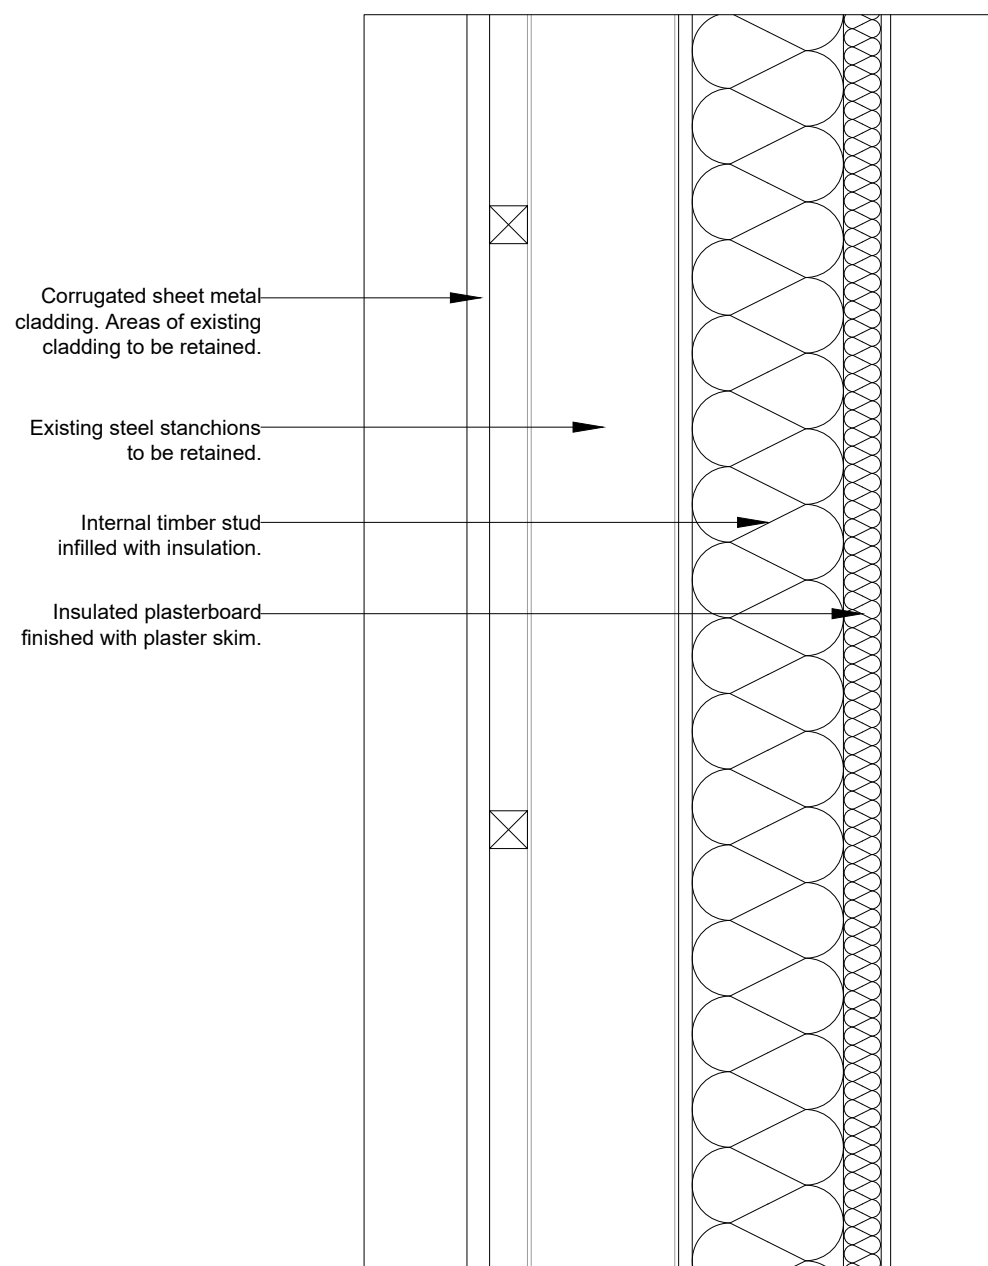

**STEEL CLADDING WALL DETAIL
(WALL TYPE)**

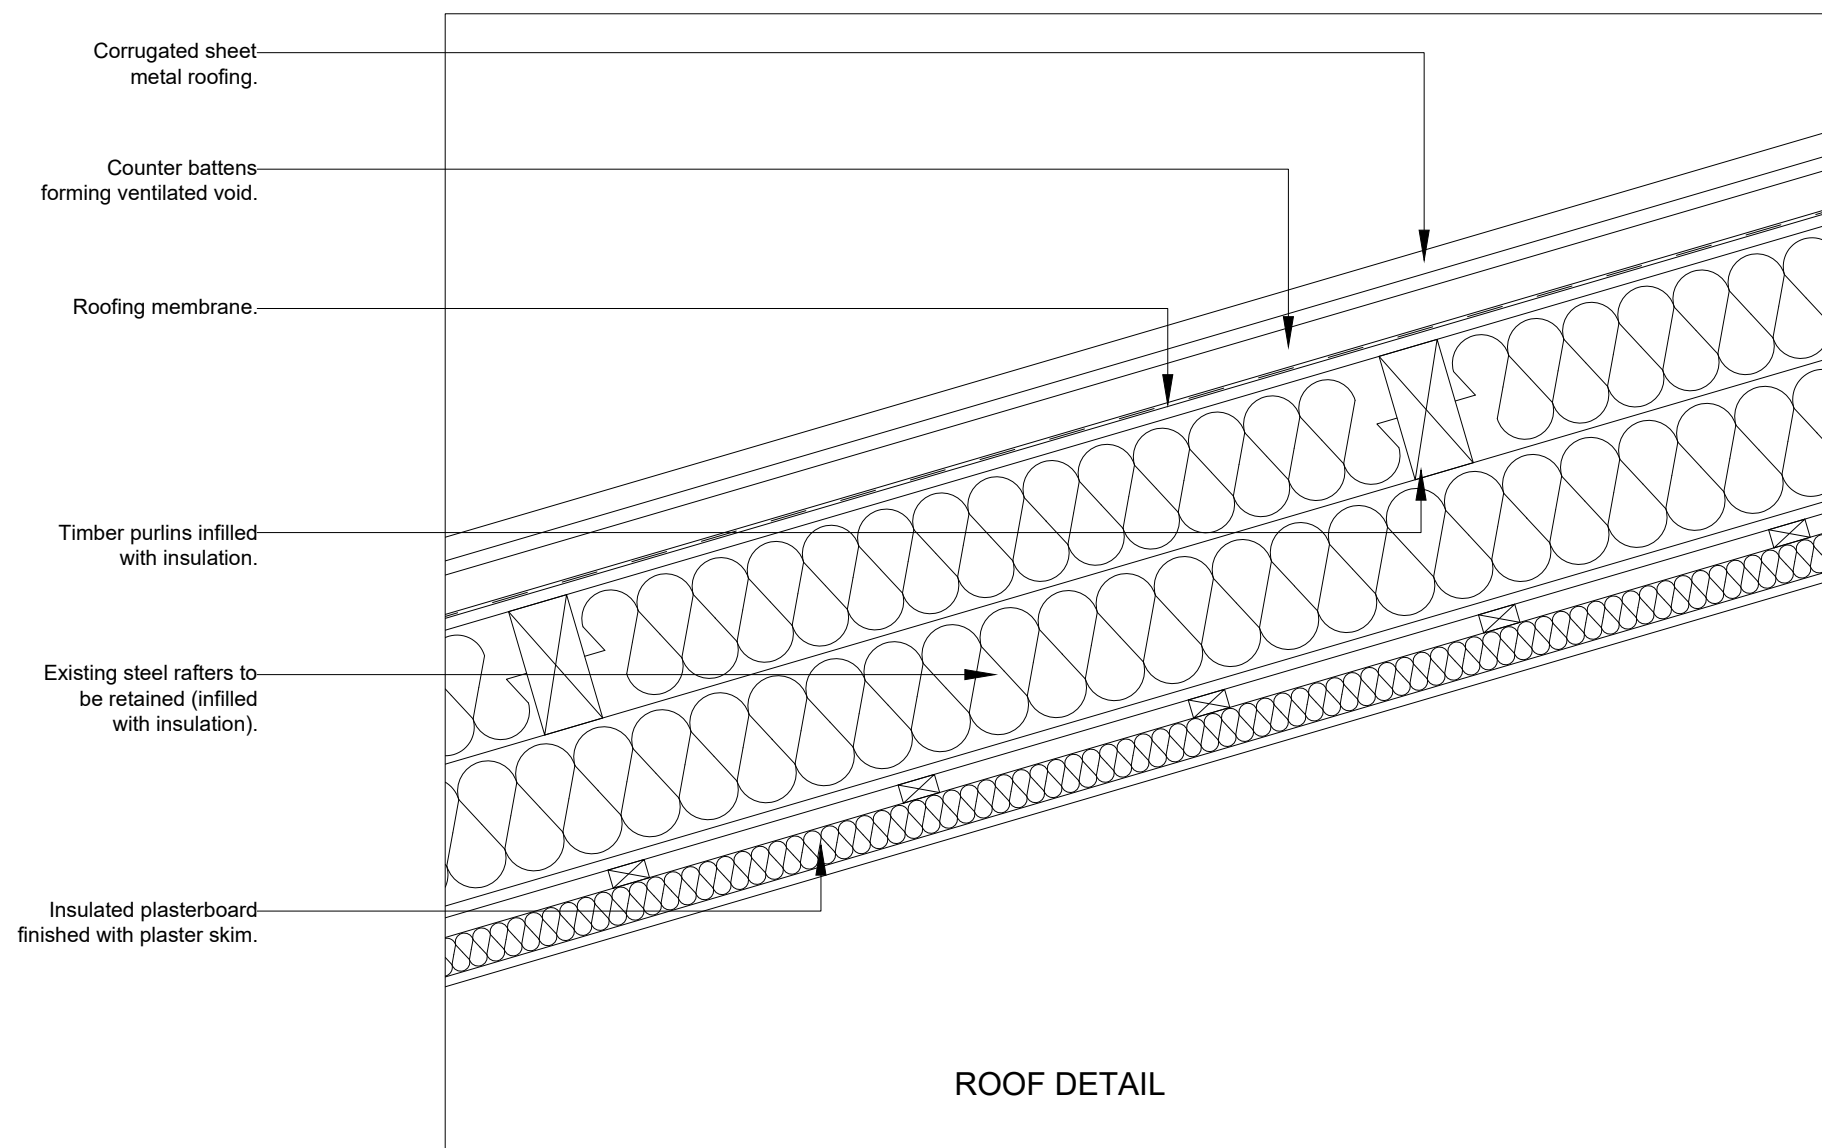

ROOF DETAIL

Site Address:			
Jowett Farm Building, Jowett House Ln, Cawthorne, S75 4AS			
Project:			
Jowett Barn Conversion			
Drawing title:			
Proposed Elevations and Details			
Status:	Date:		
Planning	April 2024		
Project no:	Drawing no:	Revision:	Scale:
FP-Jow-Q	06	-	1:10@A3