

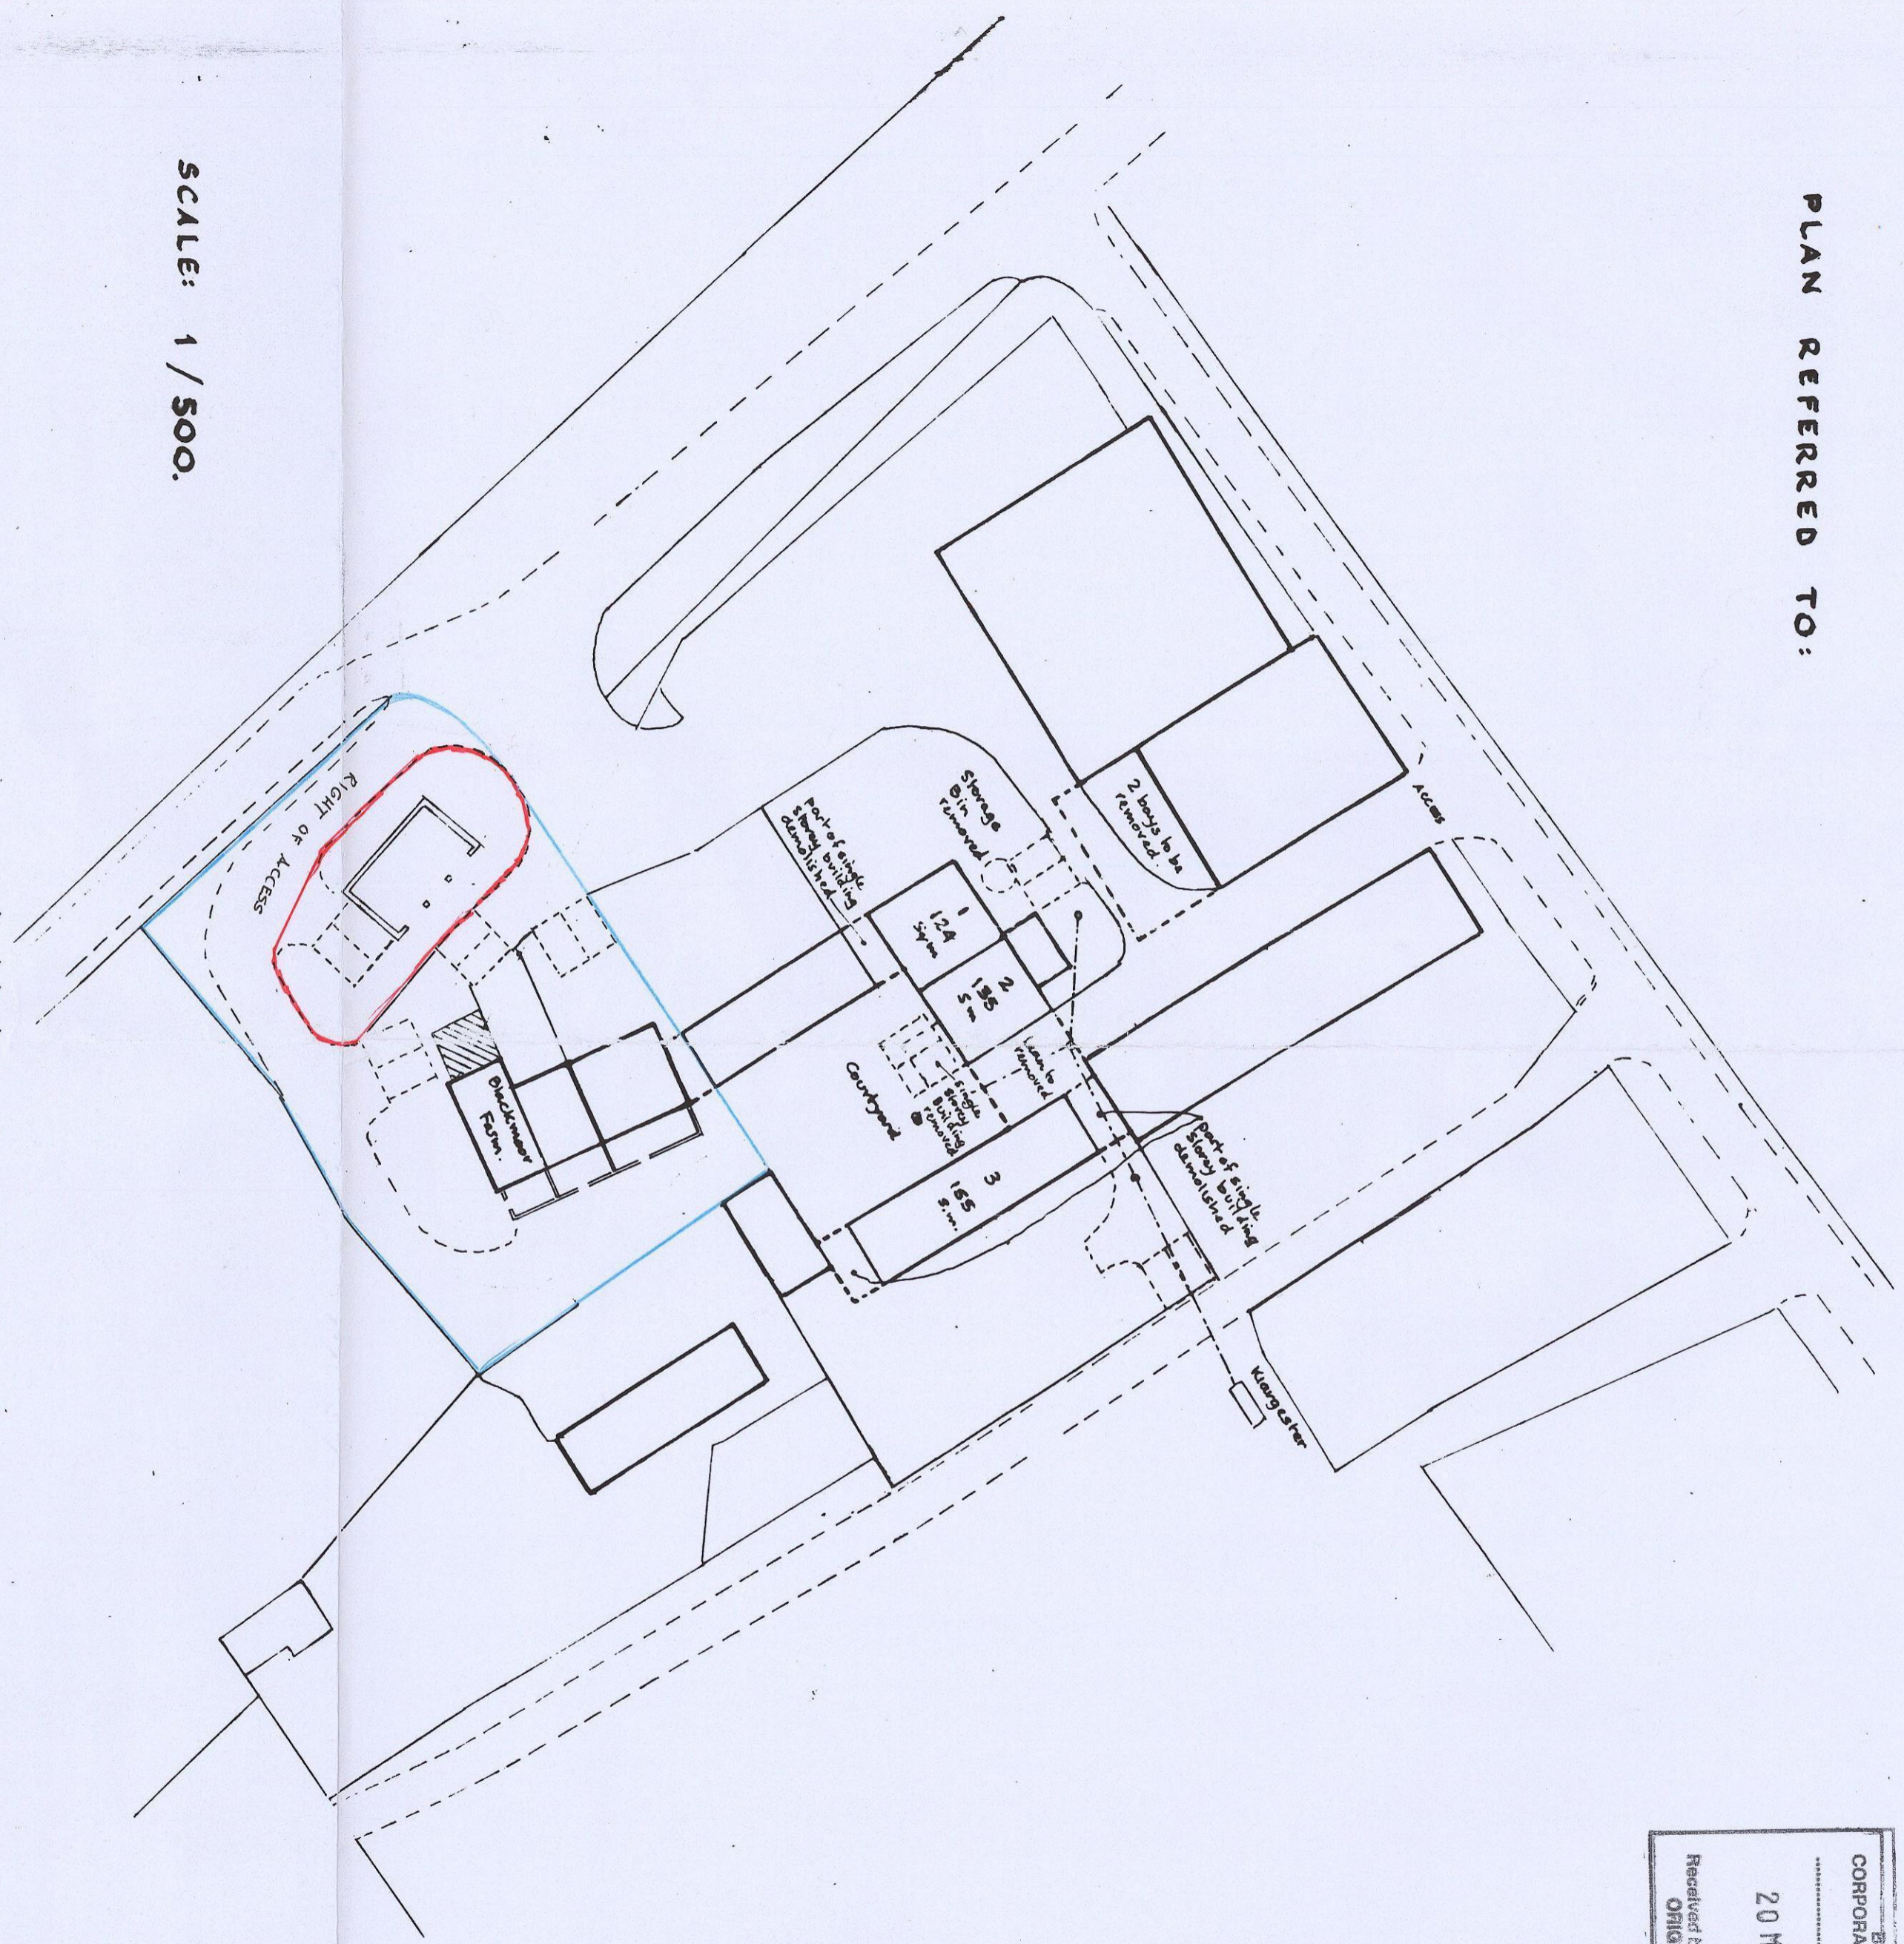


PLAN REFERRED TO:

BRITISH AIRWAYS
CORPORATE MAIL ROOM
20 MAY 2017
Revised by:
ORIGINAL COPY

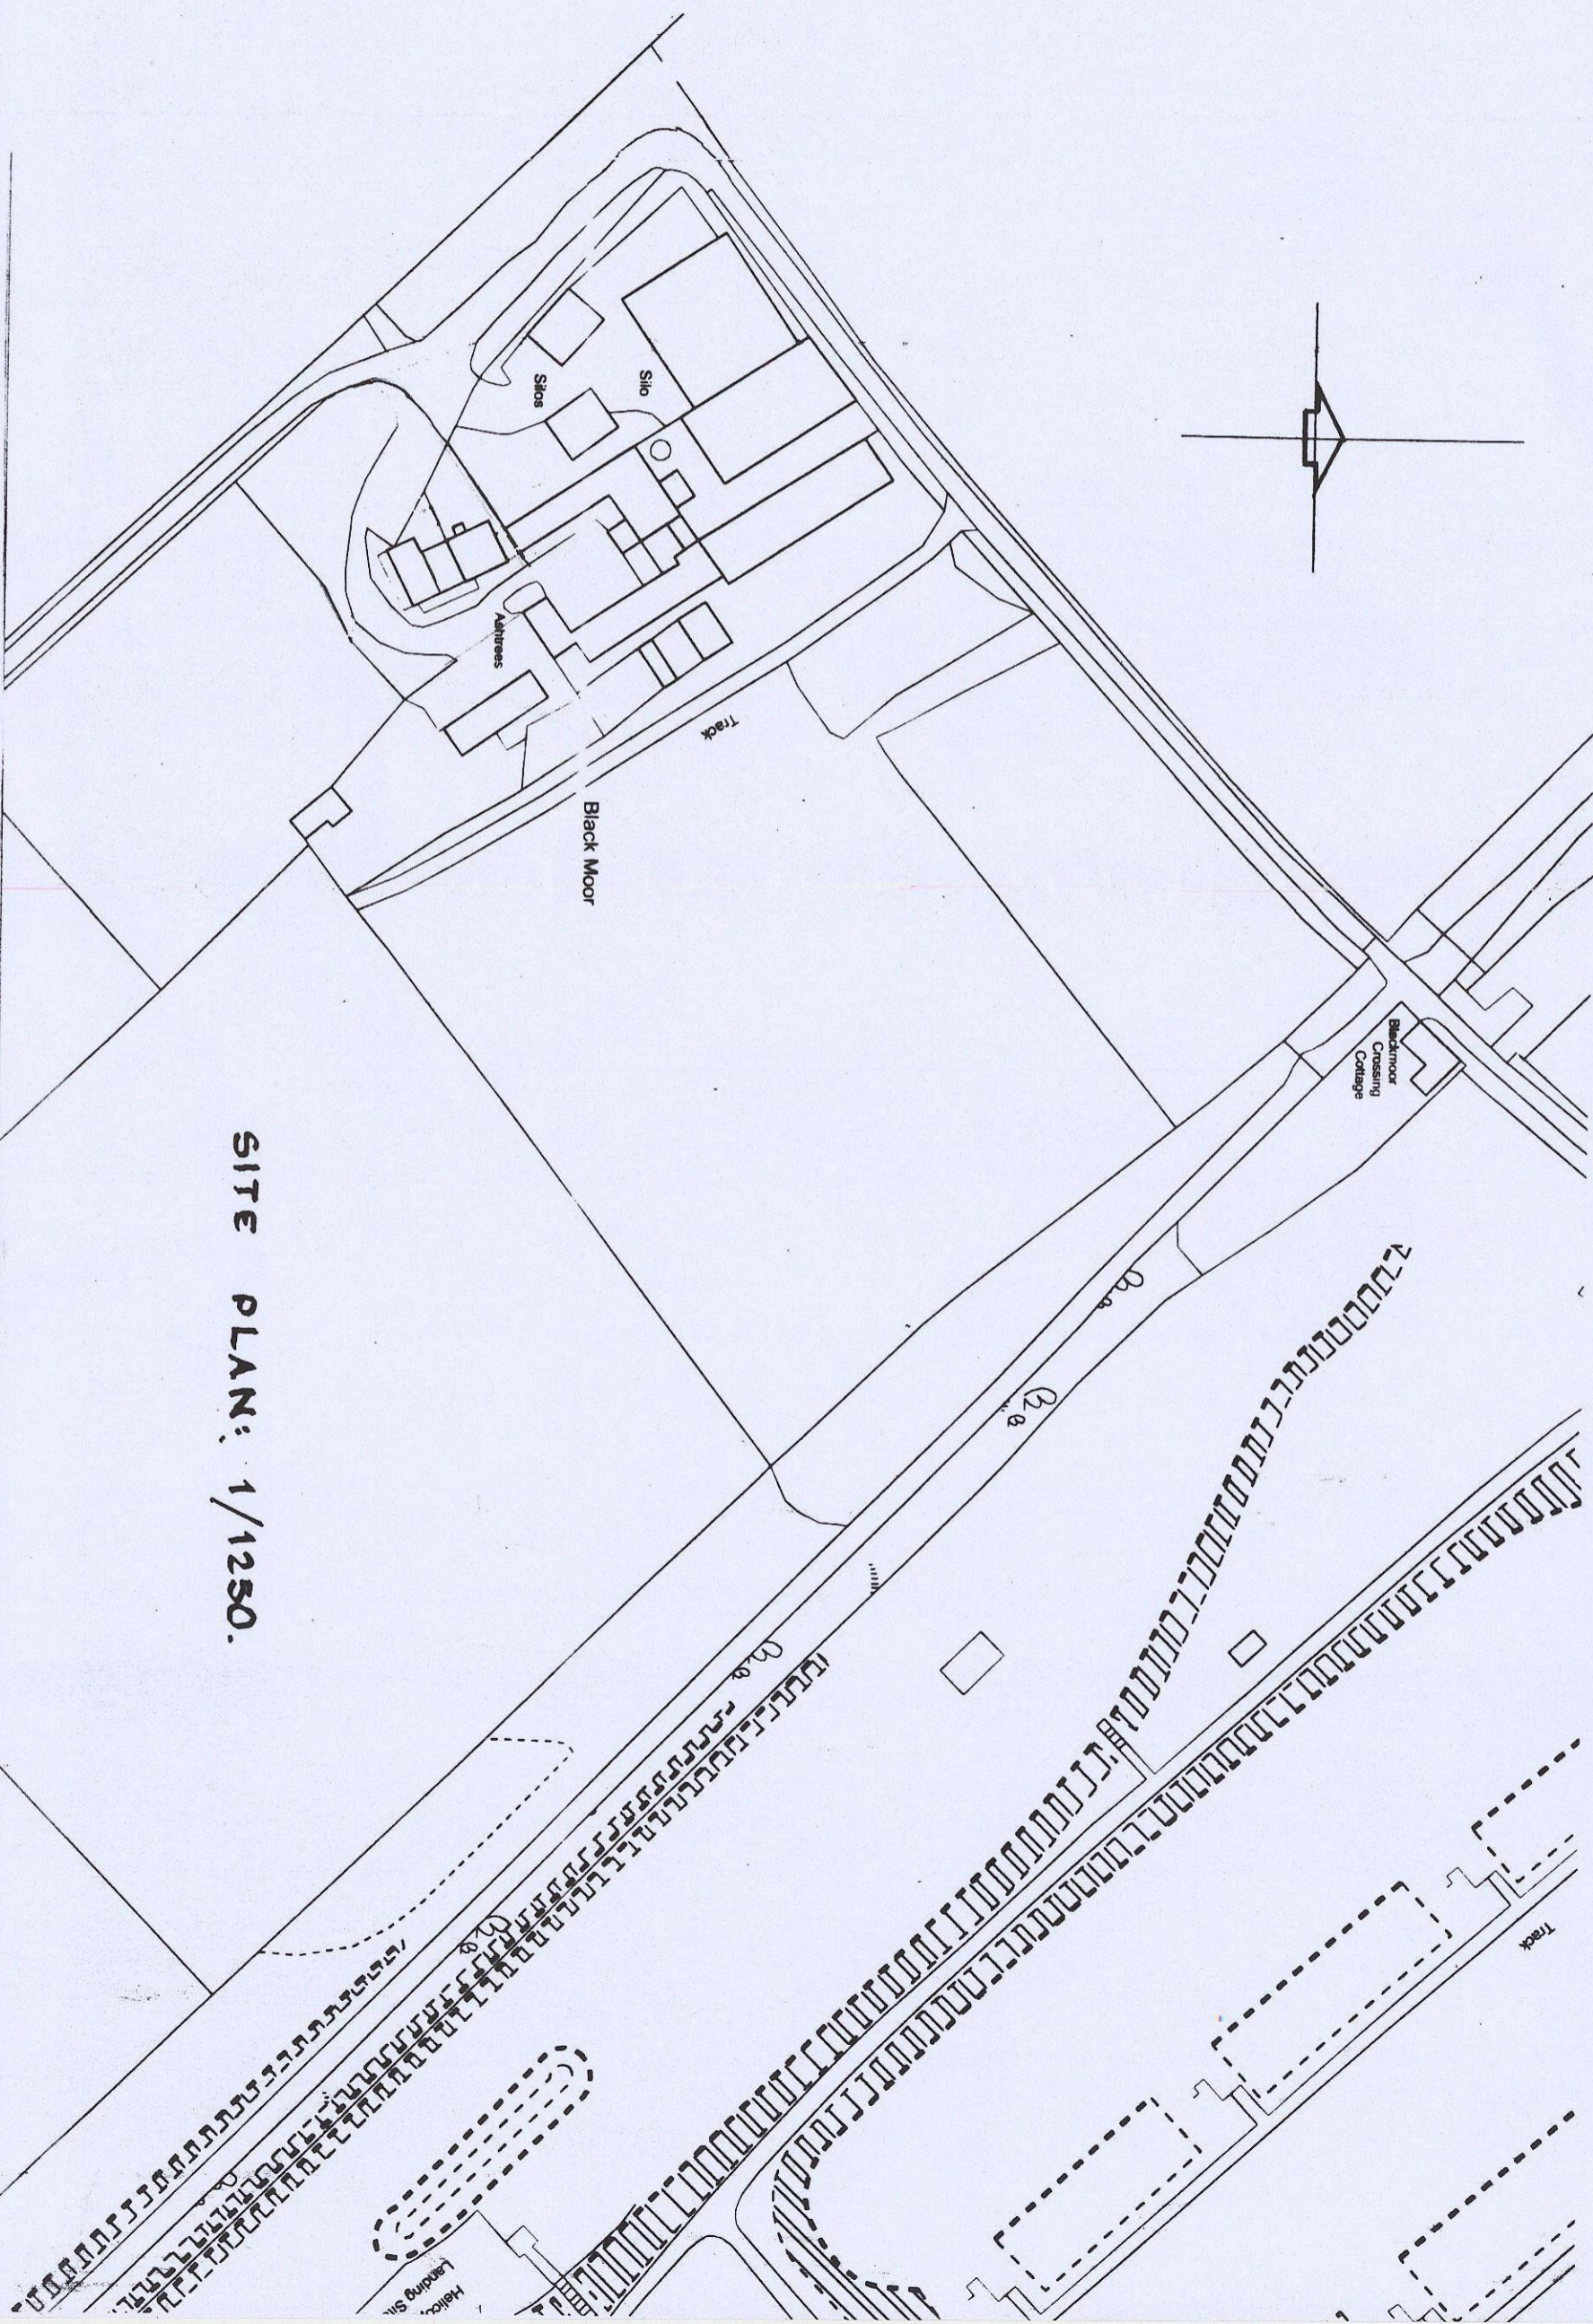

SCALE: 1 / 500.

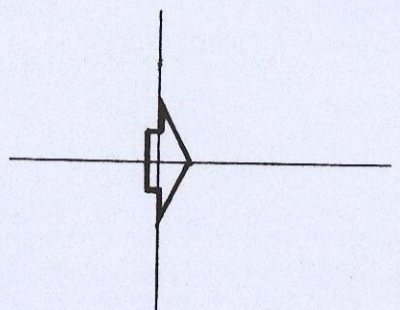

SITE PLAN: 1 / 1250.