

Note for Contractors

This 3E drawing should be considered along with the risk information contained in the CDM Pre Construction Information. This information will include details of the SIGNIFICANT risks which 3E have identified which may arise from constructing the designs shown on this drawing. A competent Contractor should be aware of the typical risks associated with doing this work.

Note for Workers

DO NOT START YOUR WORK unless you know the Risks and Controls relating to the work on this drawing (including SAFE SEQUENCES OF WORK and EQUIPMENT).



Do not issue copies of parts of this drawing without the above Note for Workers (unless you are sure that the Workers can undertake the work safely).

Health & Safety

1. Contractor should be aware of general construction risks to prevent slips, trips and falls and take necessary precautions without special instruction.

Roads & Drainage


- 2. Contractor to provide trench supports as appropriate and ensure that plant remains a safe distance from trenches prior to installing drainage.
- 3. The time that excavations are open on site should be kept to a minimum and all trenches should be surrounded by a barrier.
- 4. Connections to existing sewers to be made by water authority approved contractor when & if required.
- 5. Contractor to make operatives aware of associated dangers to health such as leptospirosis (wells disease) and recommended precautions. Adequate welfare facilities and protective clothing to be provided as required.
- 6. Unfinished manholes must be covered with load bearing materials and surrounded with barrier.

Pipes & Cables

7. Service records to be referred to prior to work commencing. Contractor to proceed with caution and services to be located by hand dig and protected accordingly.

Excavation/Fill

- 8. Contractor to ensure relevant measures are taken to keep plant and people a safe distance from steep slopes during the works.
- 9. Contractor to ensure that procedures are in place to keep people a safe distance from working plant where necessary.
- 10. Contractor to refer to ground investigation report for contamination tests and to provide adequate welfare facilities and protective clothing as required.

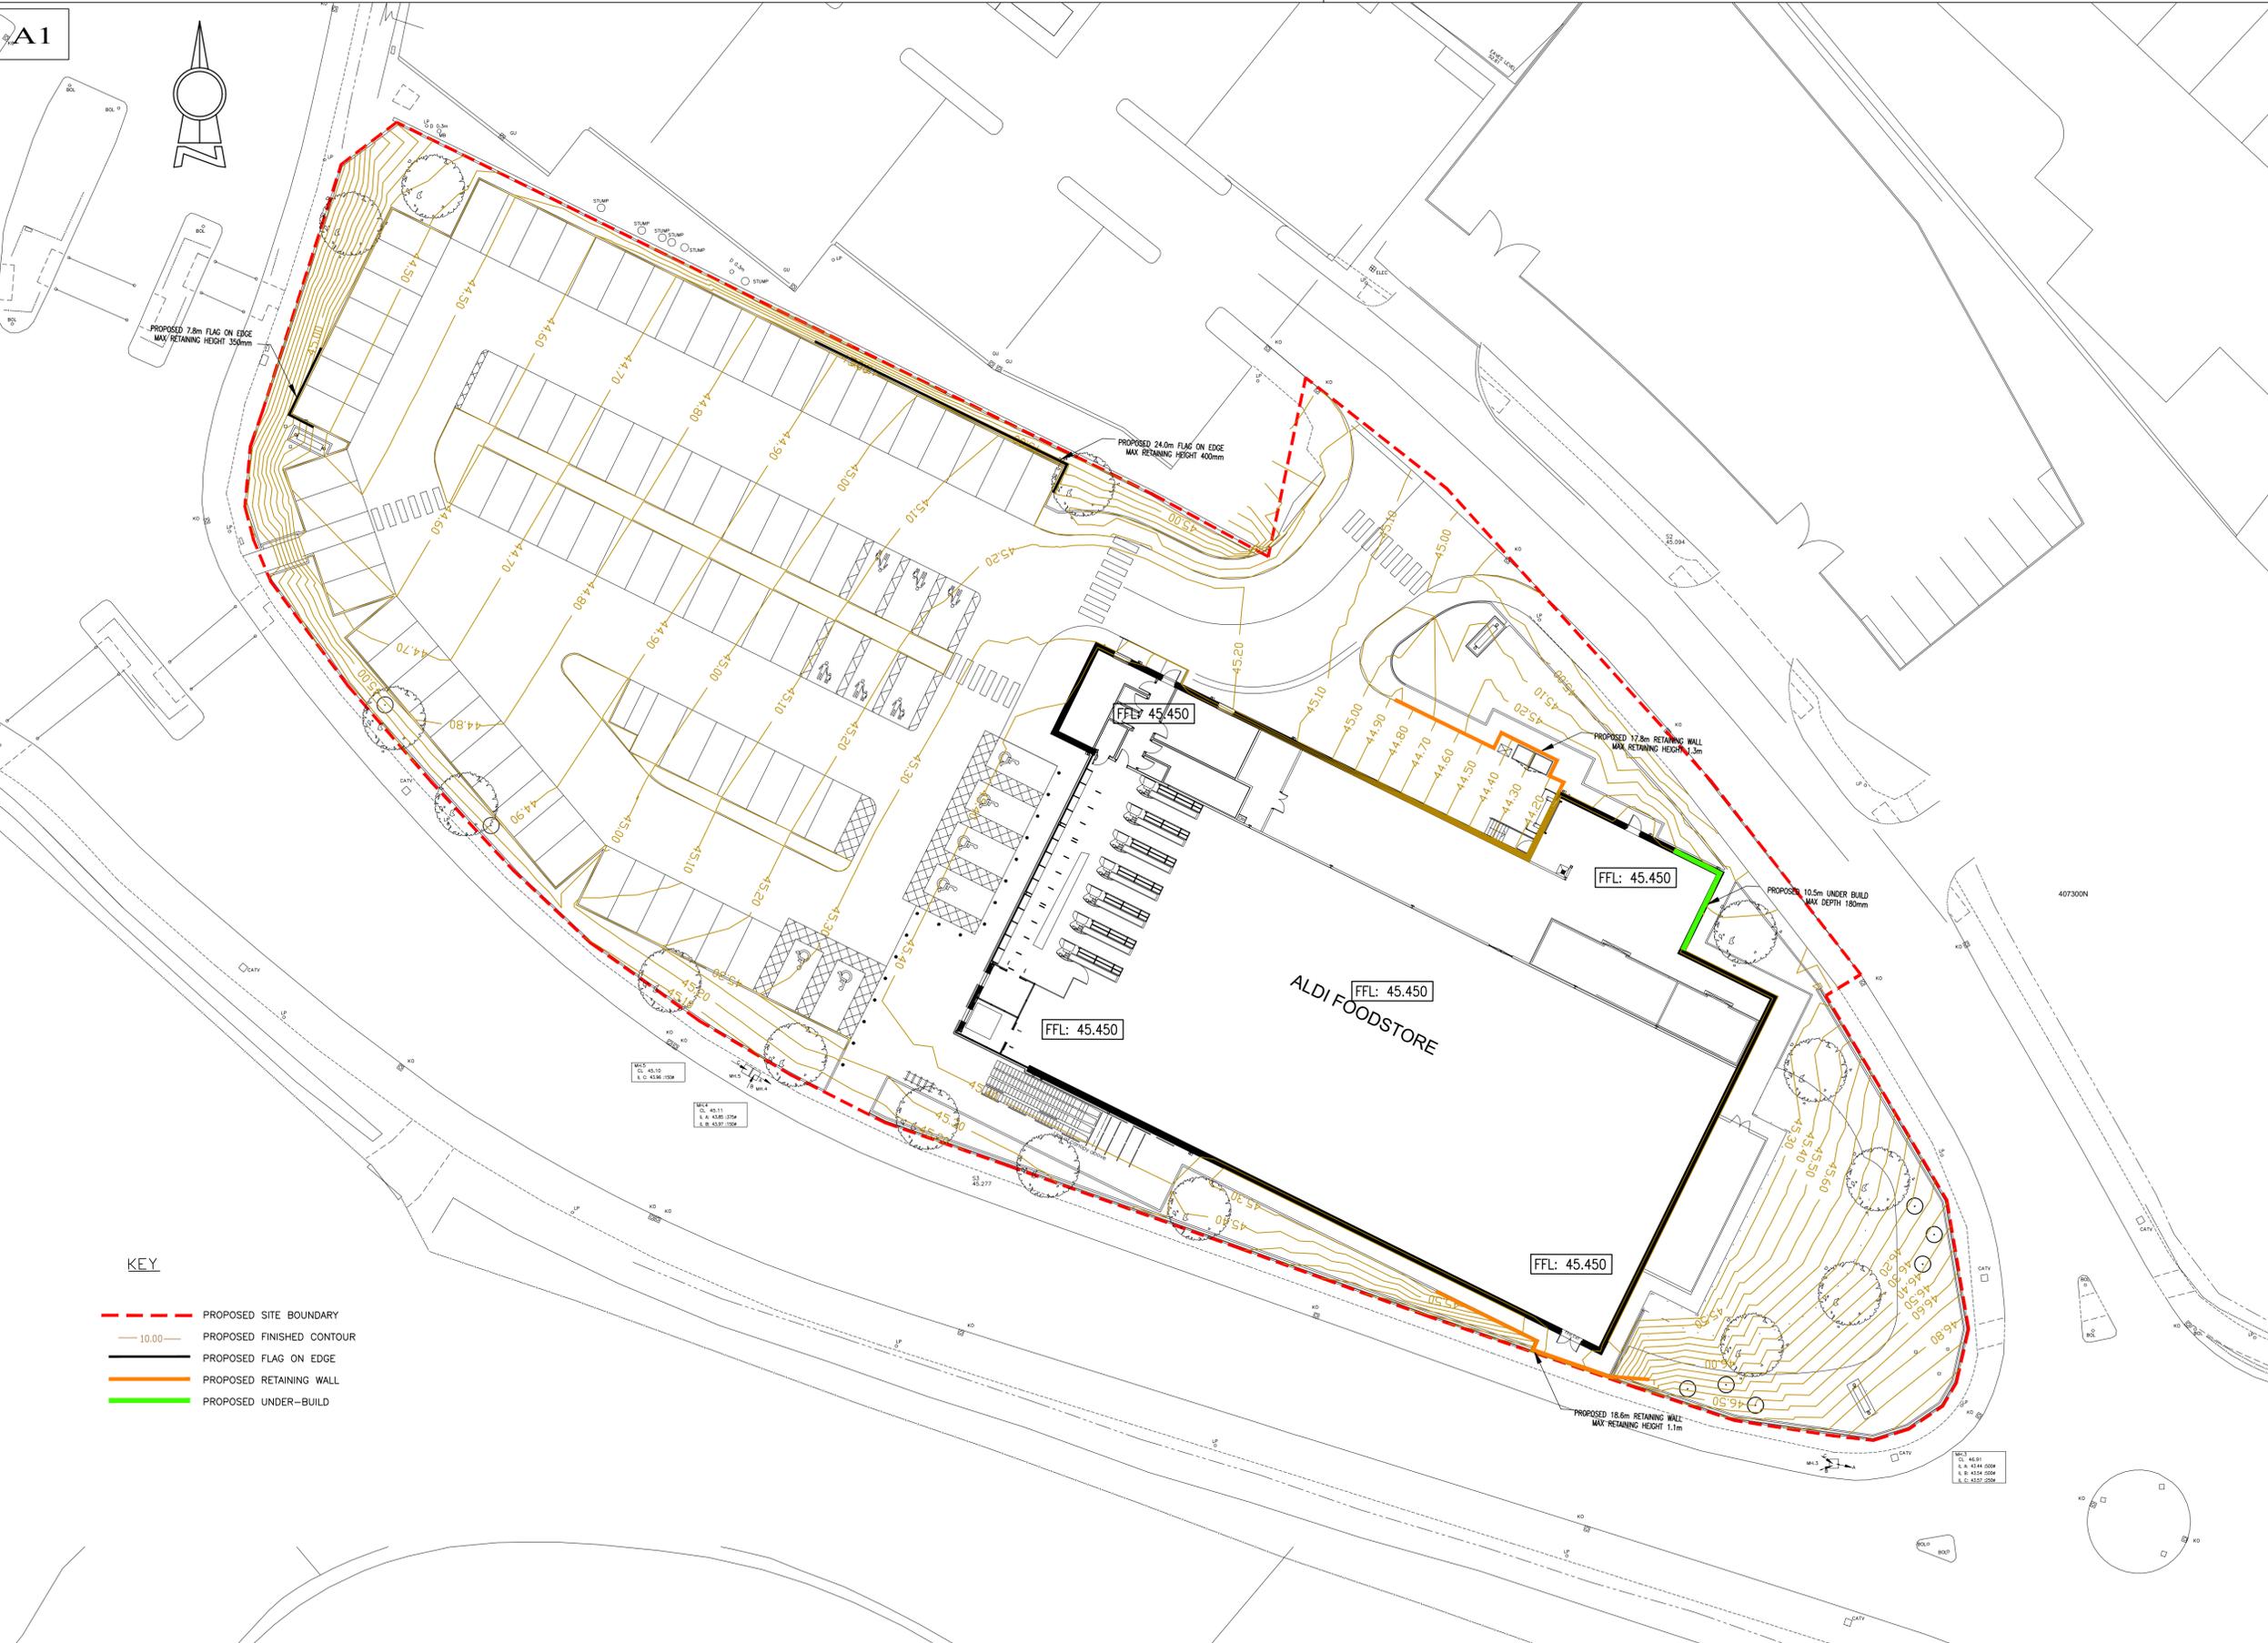

KEY

- PROPOSED SITE BOUNDARY
- PROPOSED FINISHED CONTOUR
- PROPOSED FLAG ON EDGE
- PROPOSED RETAINING WALL
- PROPOSED UNDER-BUILD

PROPOSED EXTERNAL LEVELS & RETRAINING STRUCTURES
(SCALE 1:250)

SUBJECT TO THE APPROVAL OF ALL RELEVANT AUTHORITIES

DO NOT SCALE.

08.08.19	INITIAL ISSUE	NA	P1
Date	Revisions	Drawn	Rev

4 Calder Close
Calder Park
Wakefield
WF4 3BA

2 Esh Plaza
Sir Bobby Robson Way
Great Park
Newcastle upon Tyne
NE13 9BA

☒ t 01924 240420
wakefield@3econult.com

☐ t 0191 230 2993
newcastle@3econult.com

Client Aldi Stores Ltd (Goldthorpe North)			
Project Aldi Store Old Mill Lane Barnsley			
Title Proposed External Levels & Retaining Structures			
Scale 1:250	Author NA	Checked JM	Date Aug '19
Drawing Status Preliminary			
Job Number 15004 - 3E - 00 - XX - DR - C - 2000 - P1	Originator	Zone	Level Type Role Drawing No. Rev