


GENERAL NOTES:

Drawing copyright of DS&L Property Consulting Ltd.

Dimensions should be checked and verified on site prior to any construction or alteration.

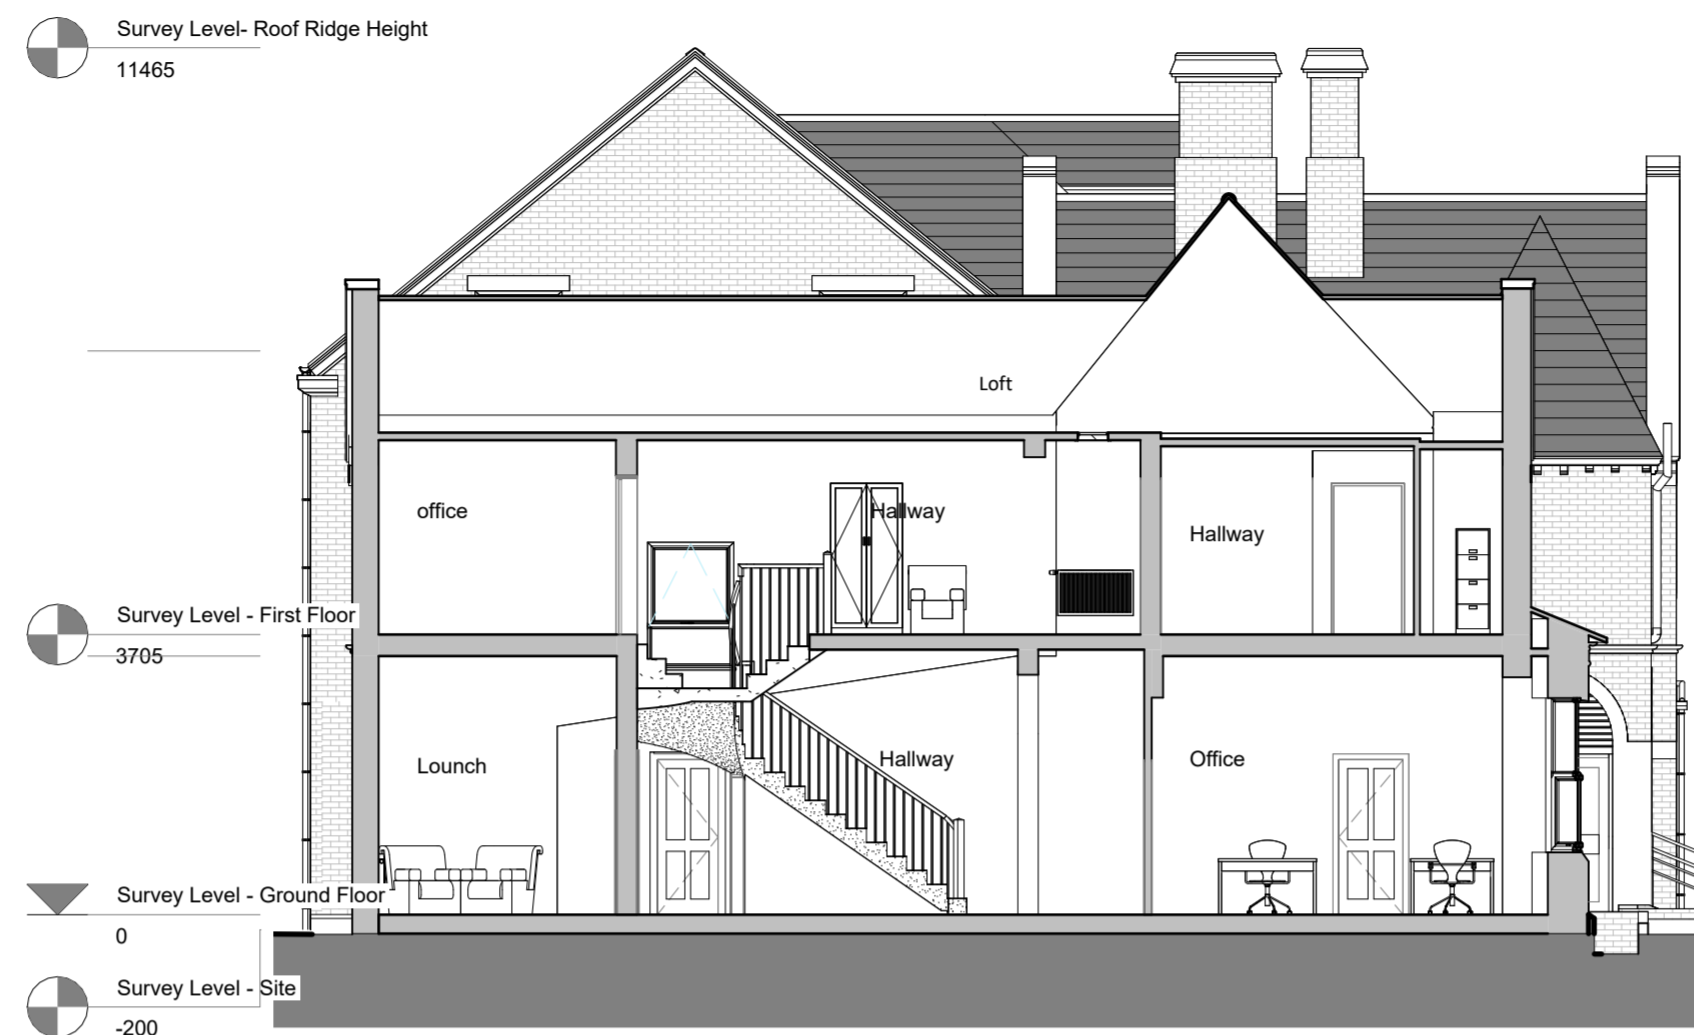

SECTION A-A



SECTION B-B

Date: Rev: Description:

Site Address:
23 Queens Rd, Barnsley S71 1AN

Project:
Conversion to flats

Drawing Title:
Existing Sections

Status:	Date:	Project No:
Planning	03/2026	2026-2190
Drawing No:	Revision:	Scale:
07		1:100 @A2

