
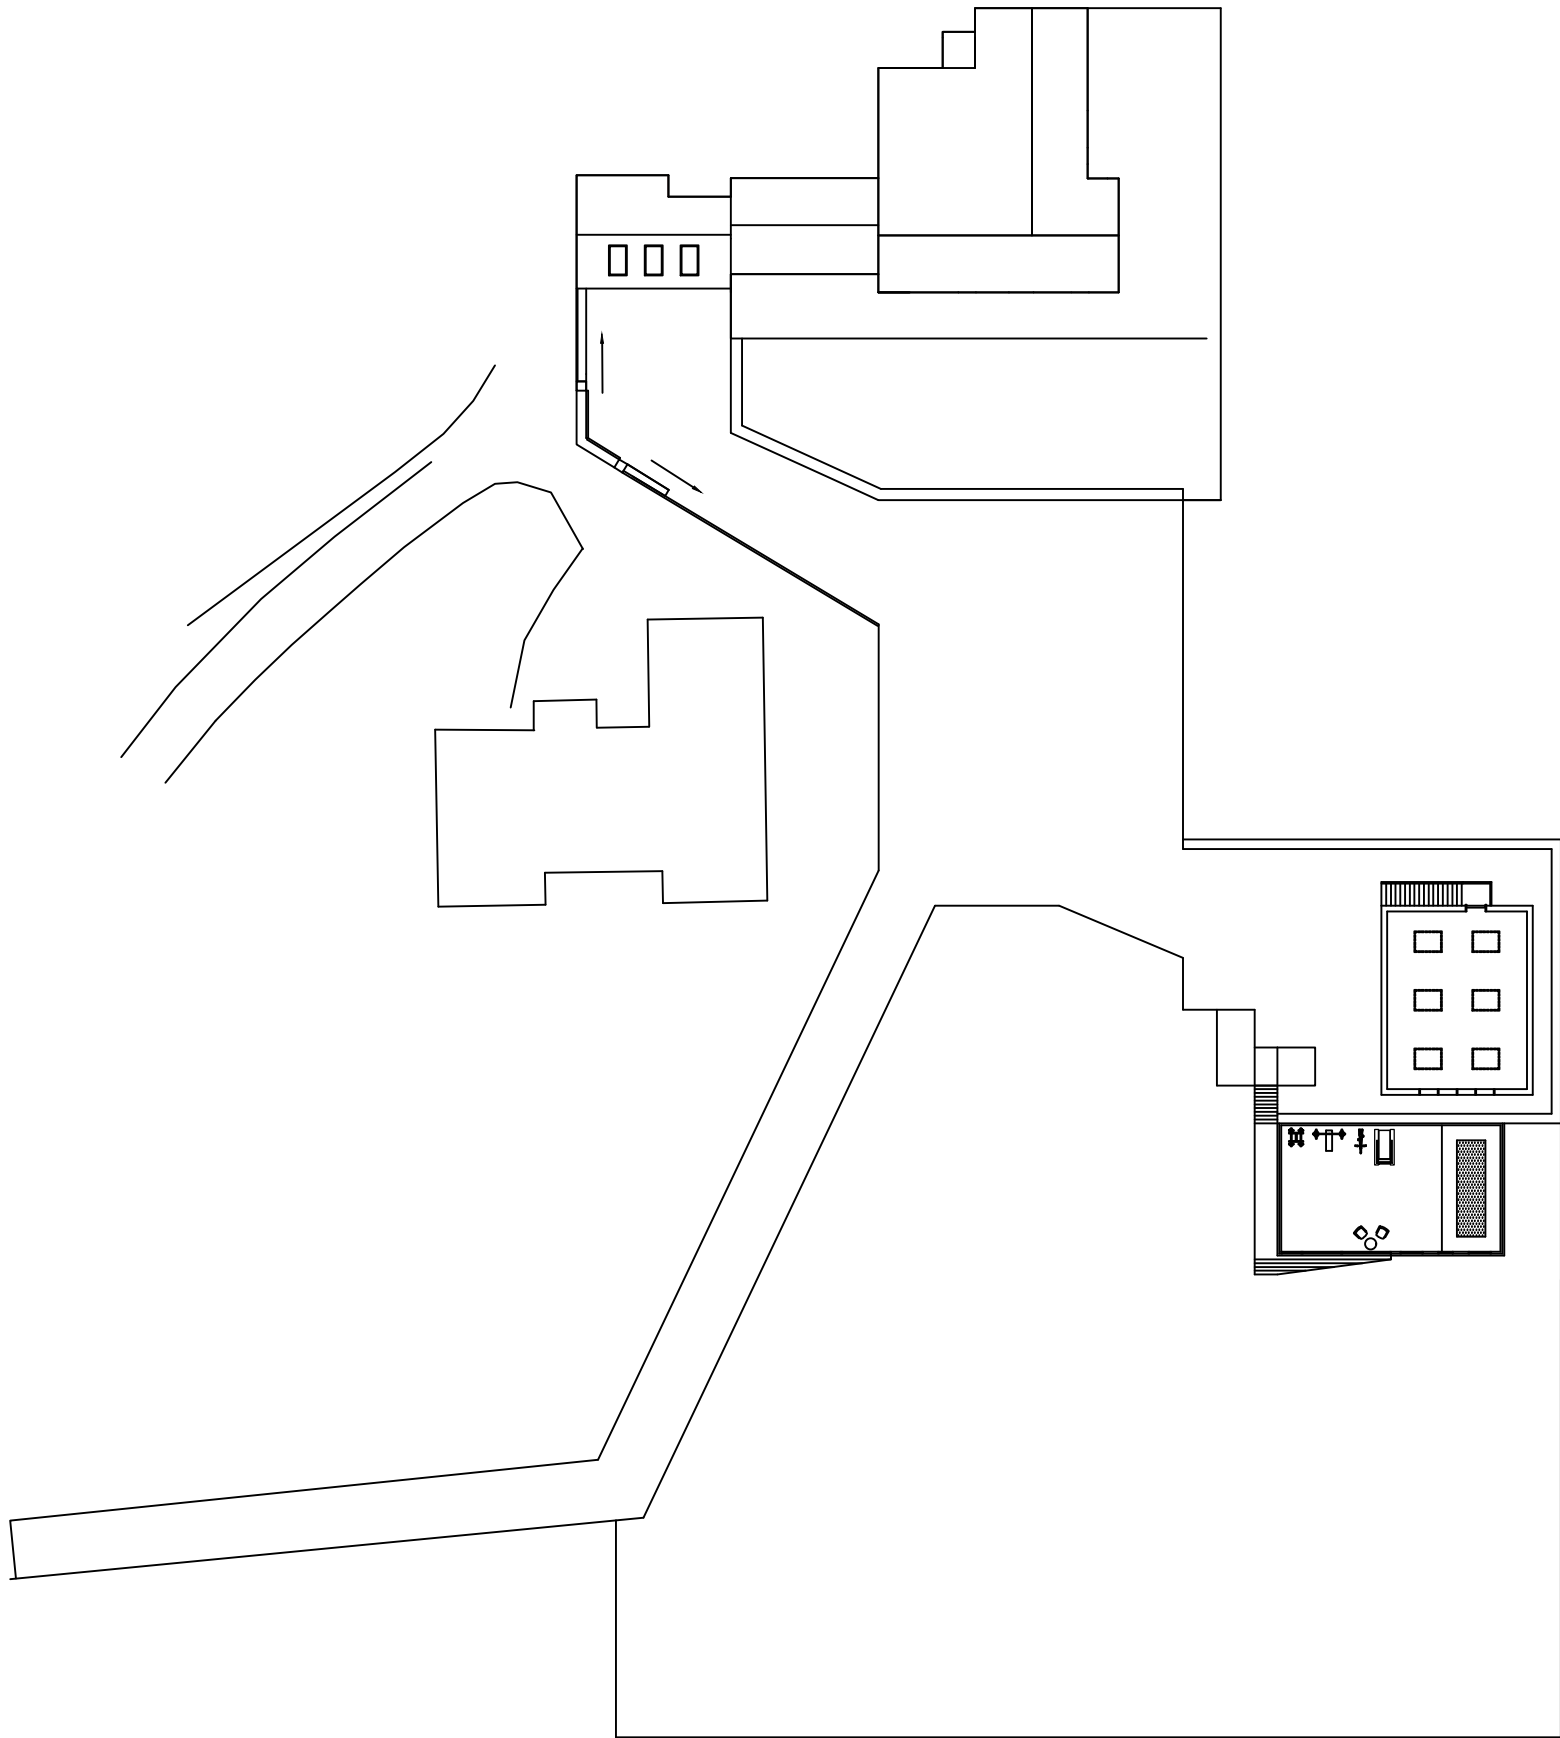


Proposed layout

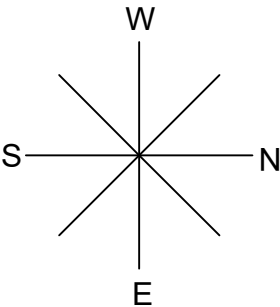

Scale;
1:400 @ A3

Title;
Proposed Garden Layout

Drawing No.;
PGL0001

Client;

Drawn by; RP
Date; 14/05/2021

3C