


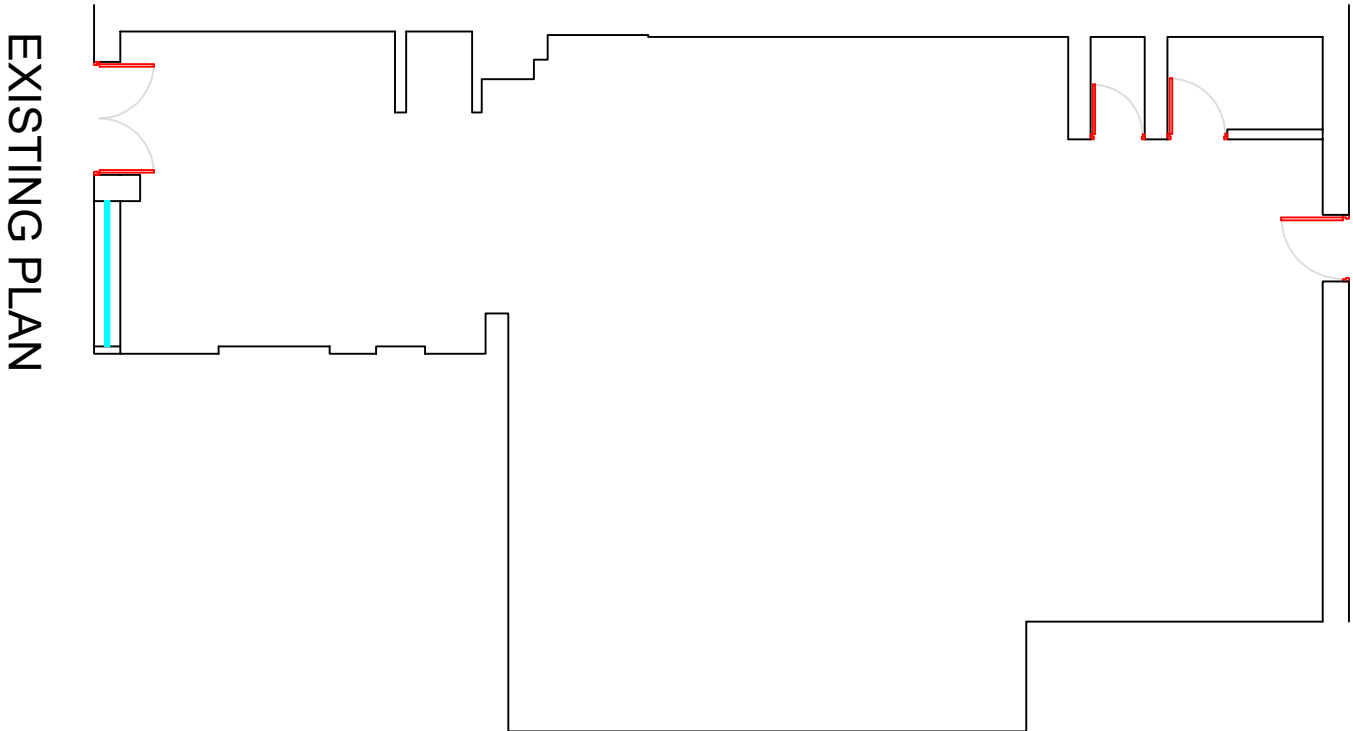

EXISTING PLAN

PROPOSED NAIL PARLOUR AT 22, PEEL STREET, BARNSELEY

Scale: 1:100@A3	DWG NO:001
Drawn: Jay	Date: 05/10/2024
 LG PLANNING LIMITED 871, GOLDENGROVE SOUTHAMPTON-SO14 1RA E-Mail: lgplanninglimited@gmail.com	