




GROUND FLOOR

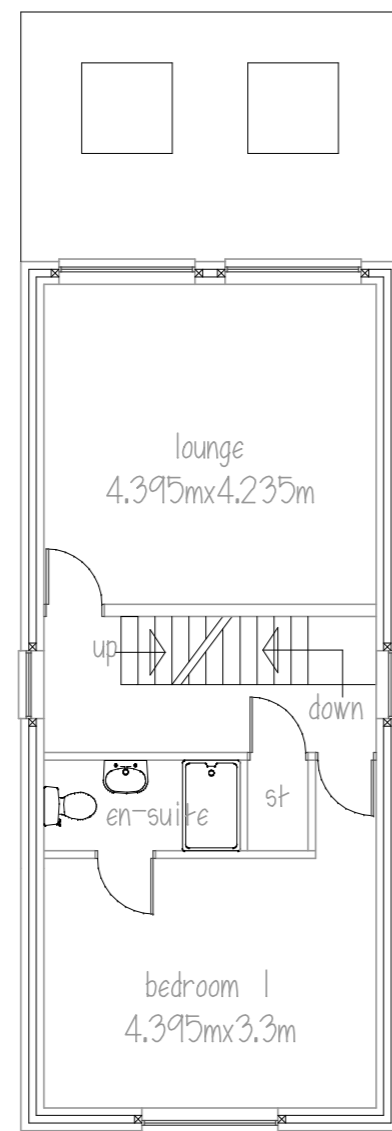


FIRST FLOOR

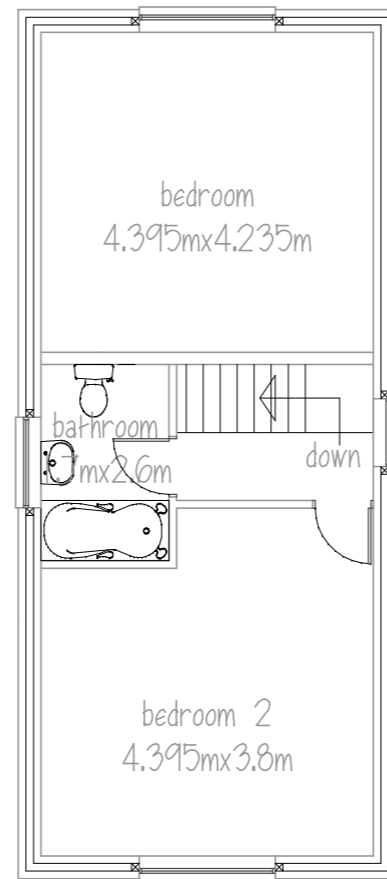

ATTIC

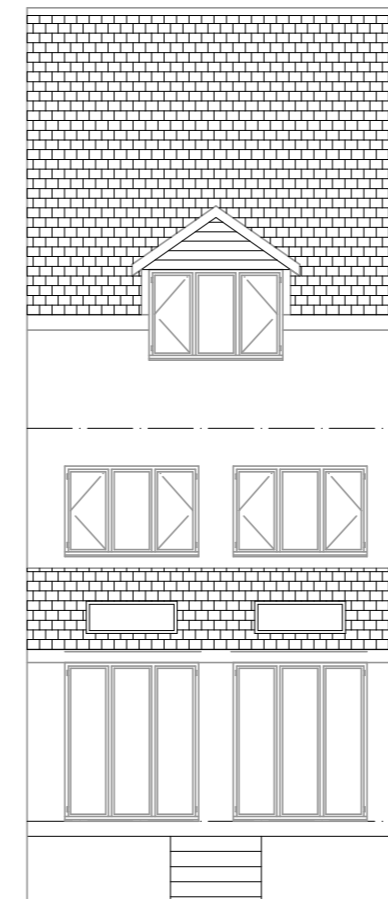

REAR ELEVATION

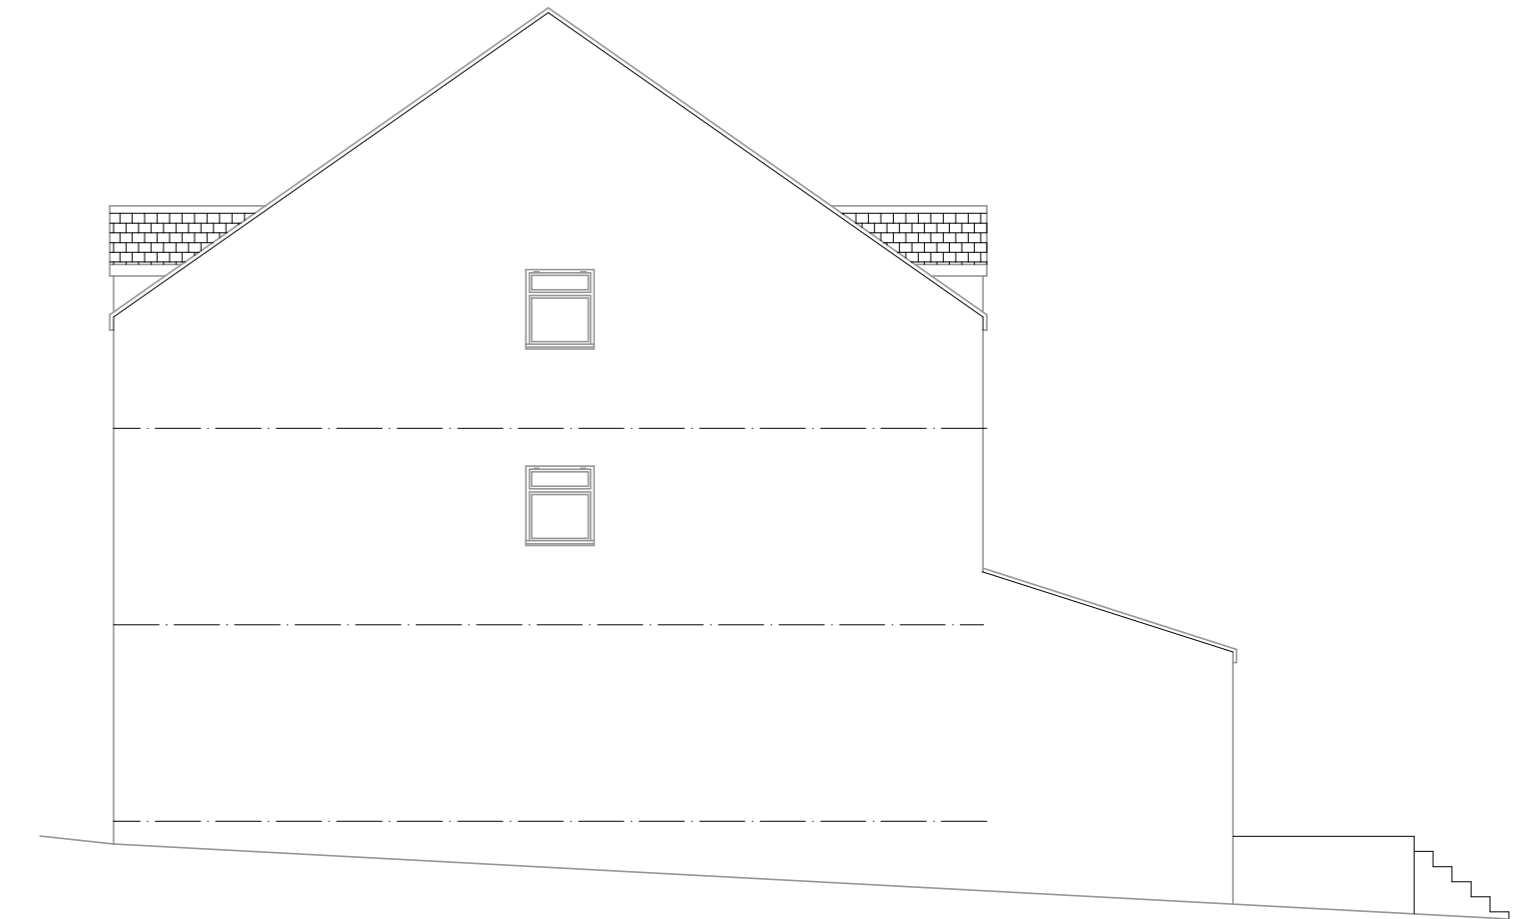


SIDE ELEVATION

ROOF - concrete interlocking tiles
 WALLS - brickwork with art stone heads & cills
 WINDOWS & DOORS - white Upvc



FRONT ELEVATION

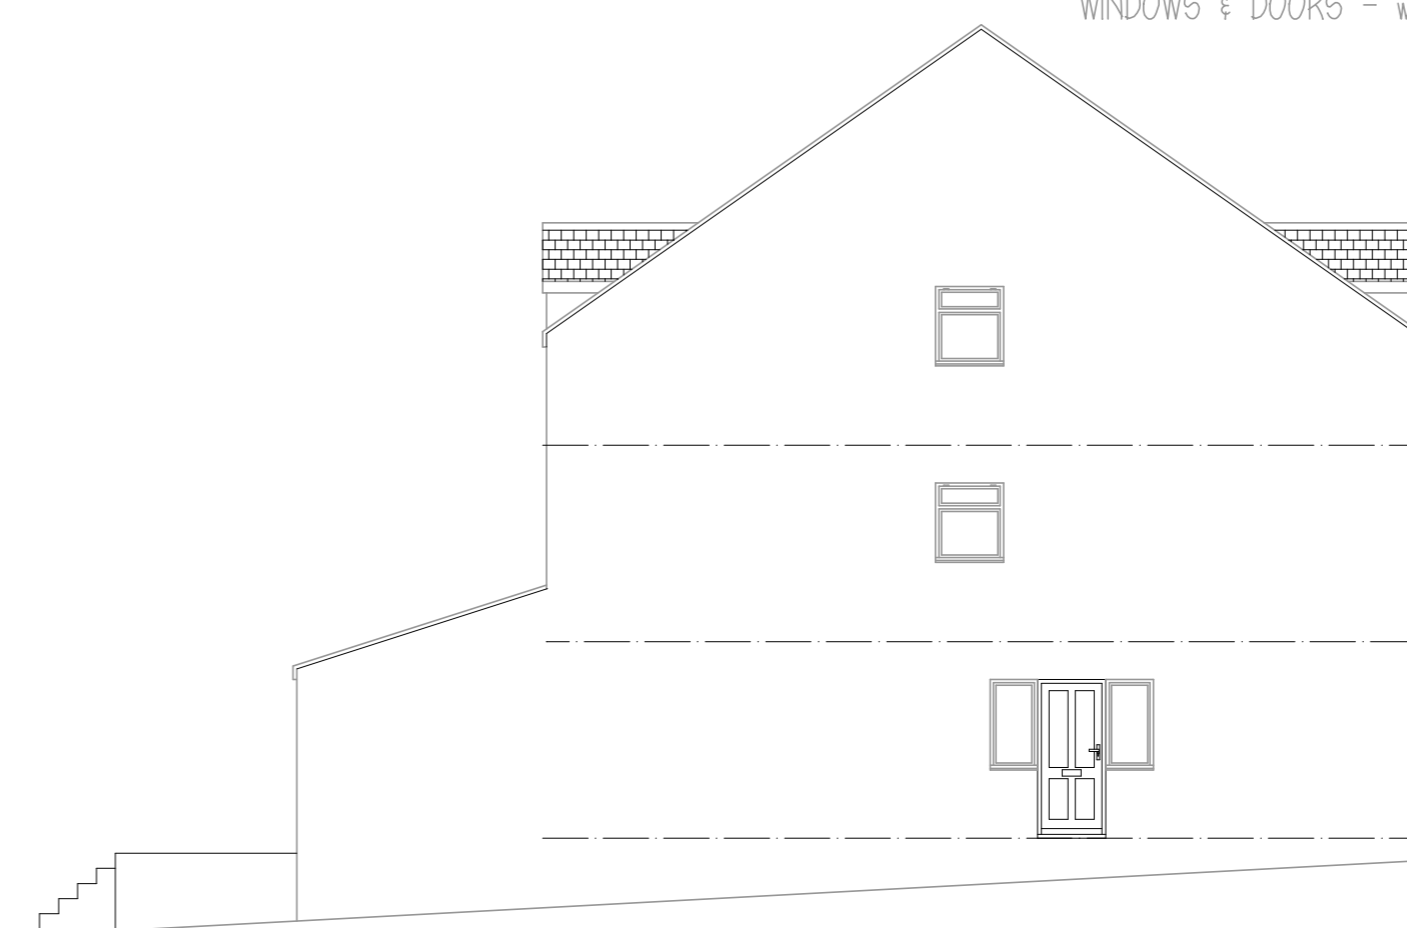

SIDE ELEVATION

Mr T MURRELL
 PROPOSED DWELLING
 ADJ 32 BARNSELEY RD
 BRIERLEY

PLANS & ELEVATIONS

1:100@A2 MARCH 17

Peter Thompson

"Linwood"
 Barnsley Road
 Dodworth
 Barnsley S75 3JR
 e-mail peter-thompson@hotmail.co.uk



tel. 01226 201391

m. 07973251730