


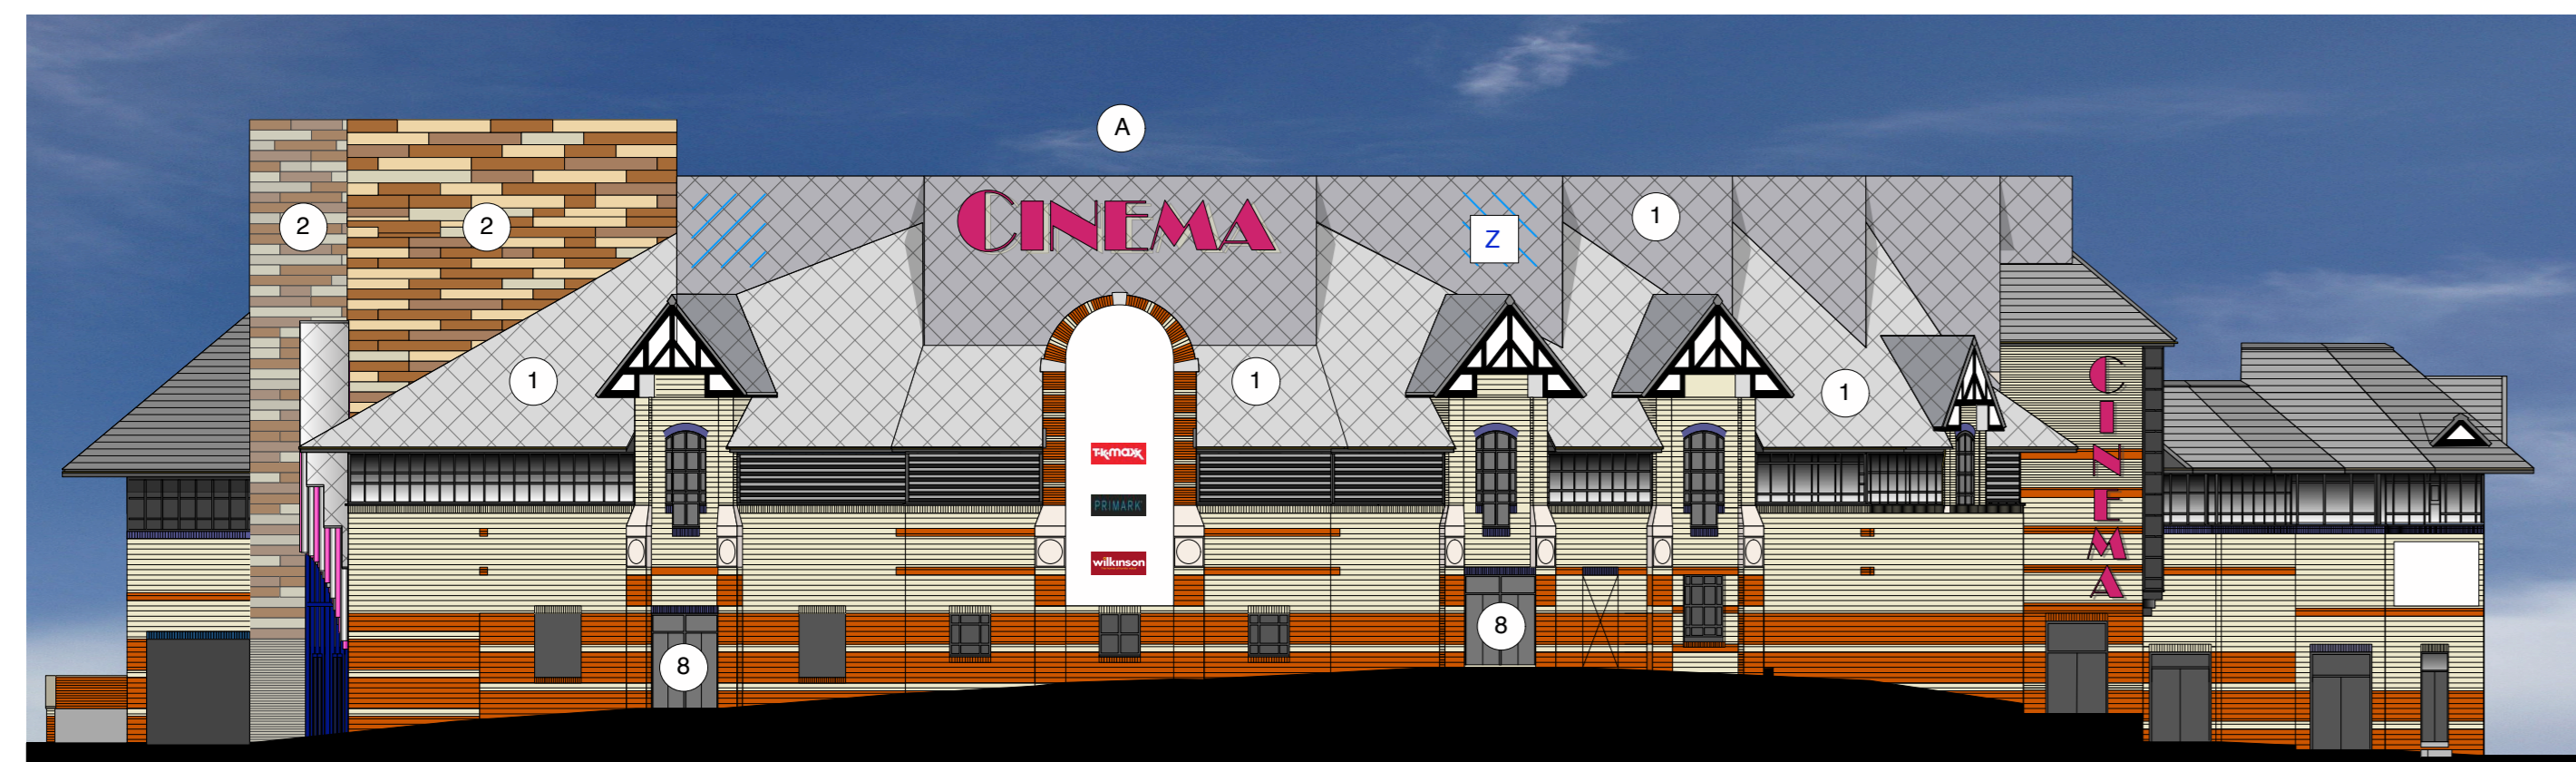

(A) NEW STREET ELEVATION



(B) WEST WAY ELEVATION



(C) WEST WAY ELEVATION



(C) WEST WAY ELEVATION : EVENING TIME

NEW MATERIALS TO EXTERIOR

- 1 ZINC SHINGLE FINISH ON KINGSPAN BENCHMARK INSULATED PANEL OR SIMILAR BACKING
- 2 POWDER COATED ALUMINIUM CASSETTE PANELS ON KINGSPAN BENCHMARK INSULATED PANEL OR SIMILAR BACKING
- 3 POWDER COATED ALUMINIUM GLAZED ENTRANCE SCREEN WITH AUTOMATIC SLIDING DOOR SYSTEMS. GREY GLASS PANELS OVER STRUCTURE
- 4 POWDER COATED ALUMINIUM TUBULAR RODS AS DRAWN HANGING / FIXED TO GLAZED ENTRANCE SCREEN
- 5 GLAZED ROOFLIGHT SYSTEM WITH STAINLESS STEEL OR POLYESTER POWDER COATED ALUMINIUM FRAME SYSTEM
- 6 KINGSPAN COMPOSITE INSULATED OPTIMO FLAT FINISH PANELS LAID VERTICALLY, OR SIMILAR
- 7 REINSTATED / NEW TILED ROOF TO MATCH EXISTING
- 8 COLOUR COATED INSULATED STEEL FIRE EXIT DOORS
- 9 OPENING CLOSED OFF WITH BRICKWORK TO MATCH EXISTING ADJACENT

SIGNAGE INSTALLATIONS

- A HALO ILLUMINATED CINEMA SIGNAGE. INDICATIVE. SEPARATE PLANNING APPLICATION BY CINEMA OPERATOR TO BE SUBMITTED AT FUTURE DATE.
- B EXTERIOR GRADE DIGITAL SIGNAGE PANEL DISPLAYING INFORMATION ON CINEMA, RESTAURANTS, CENTRE ACTIVITIES AND ADVERTISEMENTS
- C DIRECTIONAL SIGNAGE BLOCK AS DRAWN

EXTERNAL LIGHTING


- Z COLOURED LED STRIP SET IN SQUARE PATTERN AT 45 DEGREES WITHIN ZINC SHINGLE GRID
- Y EXTERNAL LED COLOUR WASH LIGHTING TO ILLUMINATE THE EXTERIOR PANEL FACE. THE STRATEGY IS TO PROVIDE CHANGING COLOURED EXTERNAL ILLUMINATION TO THESE AREAS IN THE EVENING

Revisions:

PLANNING APPLICATION
REQUEST IMMEDIATELY CONSTRUCTION ISSUE FROM ARCHITECT IF THIS DRAWING IS ON SITE

Copyright of this drawing and all designs and detail on it remains the property of Craig Foster Architects and has not been released to any other party unless specifically documented in writing. Do not scale this drawing. Check all dimensions and detail on site before proceeding. Report any discrepancies before proceeding.

scale bar 1:200 @ A1

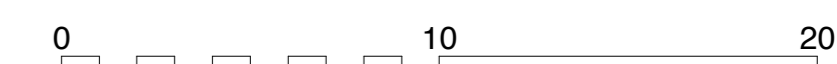

client :

Alhambra
shopping centre

job title :

GALLERY LEVEL CINEMA / RESTAURANT DEVELOPMENT

dwg. title :

ELEVATIONS AS PROPOSED

CRAIG FOSTER ARCHITECTS

date :
23.02.2017

dwg no. rev
13160(5)112