



ELEVATION A  
Scale 1: 50



ELEVATION B  
Scale 1: 50




ELEVATION D  
Scale 1: 50



ELEVATION C  
Scale 1: 50

Key Plan  
NTS

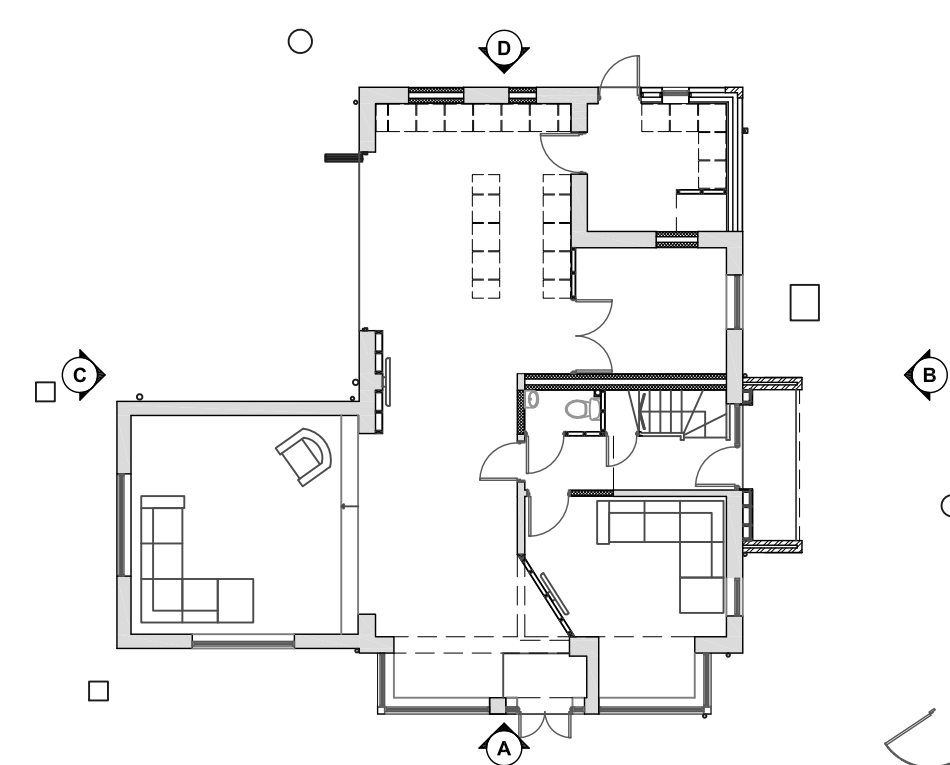

Rev: B Rev Date: 02/03/2018 Drawn By: CB  
Rev Details:  
Scheme revised

PLANNING