



- Dimensions are in millimeters, unless stated otherwise.
 - Scaling of this drawing is not recommended.
 - It is the recipient's responsibility to print this document to the correct scale.
 - All relevant drawings and specifications should be read in conjunction with this drawing.

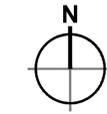

Key

— Planning Application Boundary 210.81 ac 85.31 ha

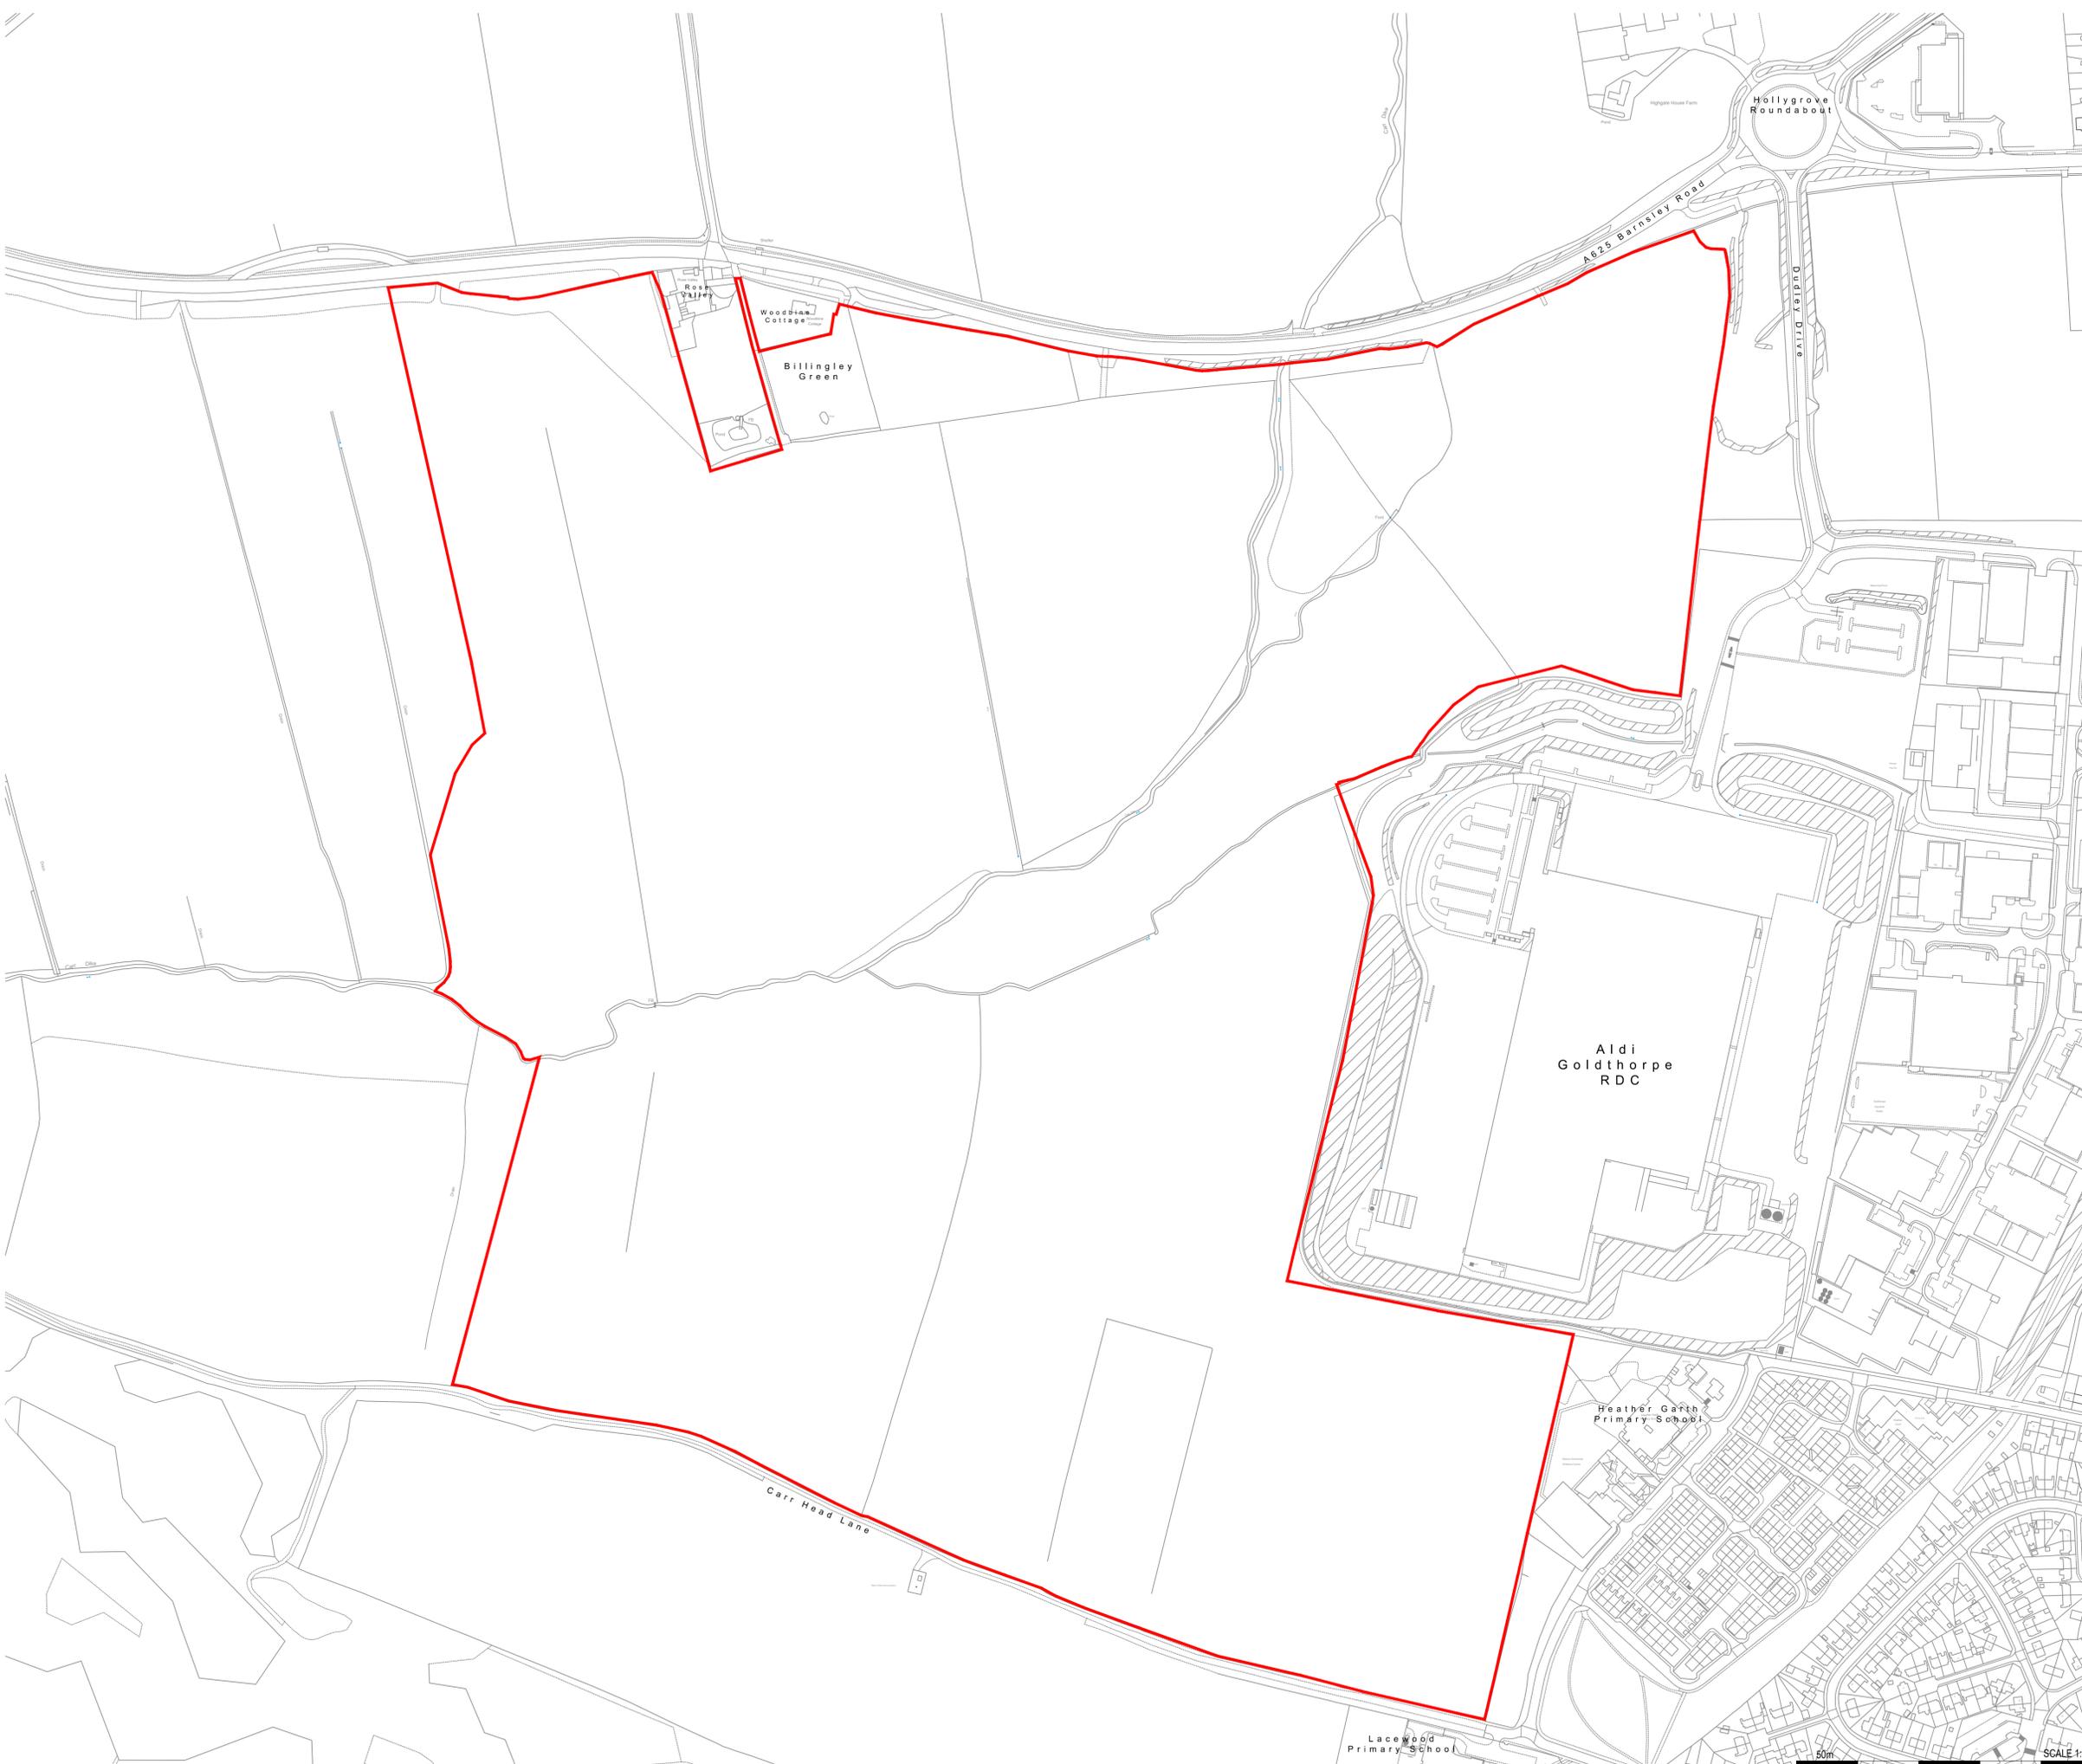

Site boundary to be confirmed by the client

rev	amendments	by	ckd	date
A	Initial Issue	SS	SM	07.11.23

Barnsley Road, Goldthorpe
 Location Plan



Drawing Status:	Planning
Drawn / Checked:	SS / SM
Date:	07/11/2023
Scale:	1:2500 A1
Drawing no:	Revision:
22081 P0501	B

PLANNING
 THIS DRAWING IS FOR PLANNING CONSIDERATION ONLY
 AND SHOULD NOT BE USED FOR ANY OTHER PURPOSE

50m SCALE 1:2500