



HM Land Registry Official copy of title plan

Title number **SYK648824**
Ordnance Survey map reference **SE3602SE**
Scale **1:1250 enlarged from 1:2500**
Administrative area **South Yorkshire : Barnsley**

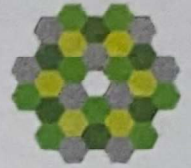

© Crown copyright and database rights 2017 Ordnance Survey 100026316. You are not permitted to copy, sub-license, distribute or sell any of this data to third parties in any form.

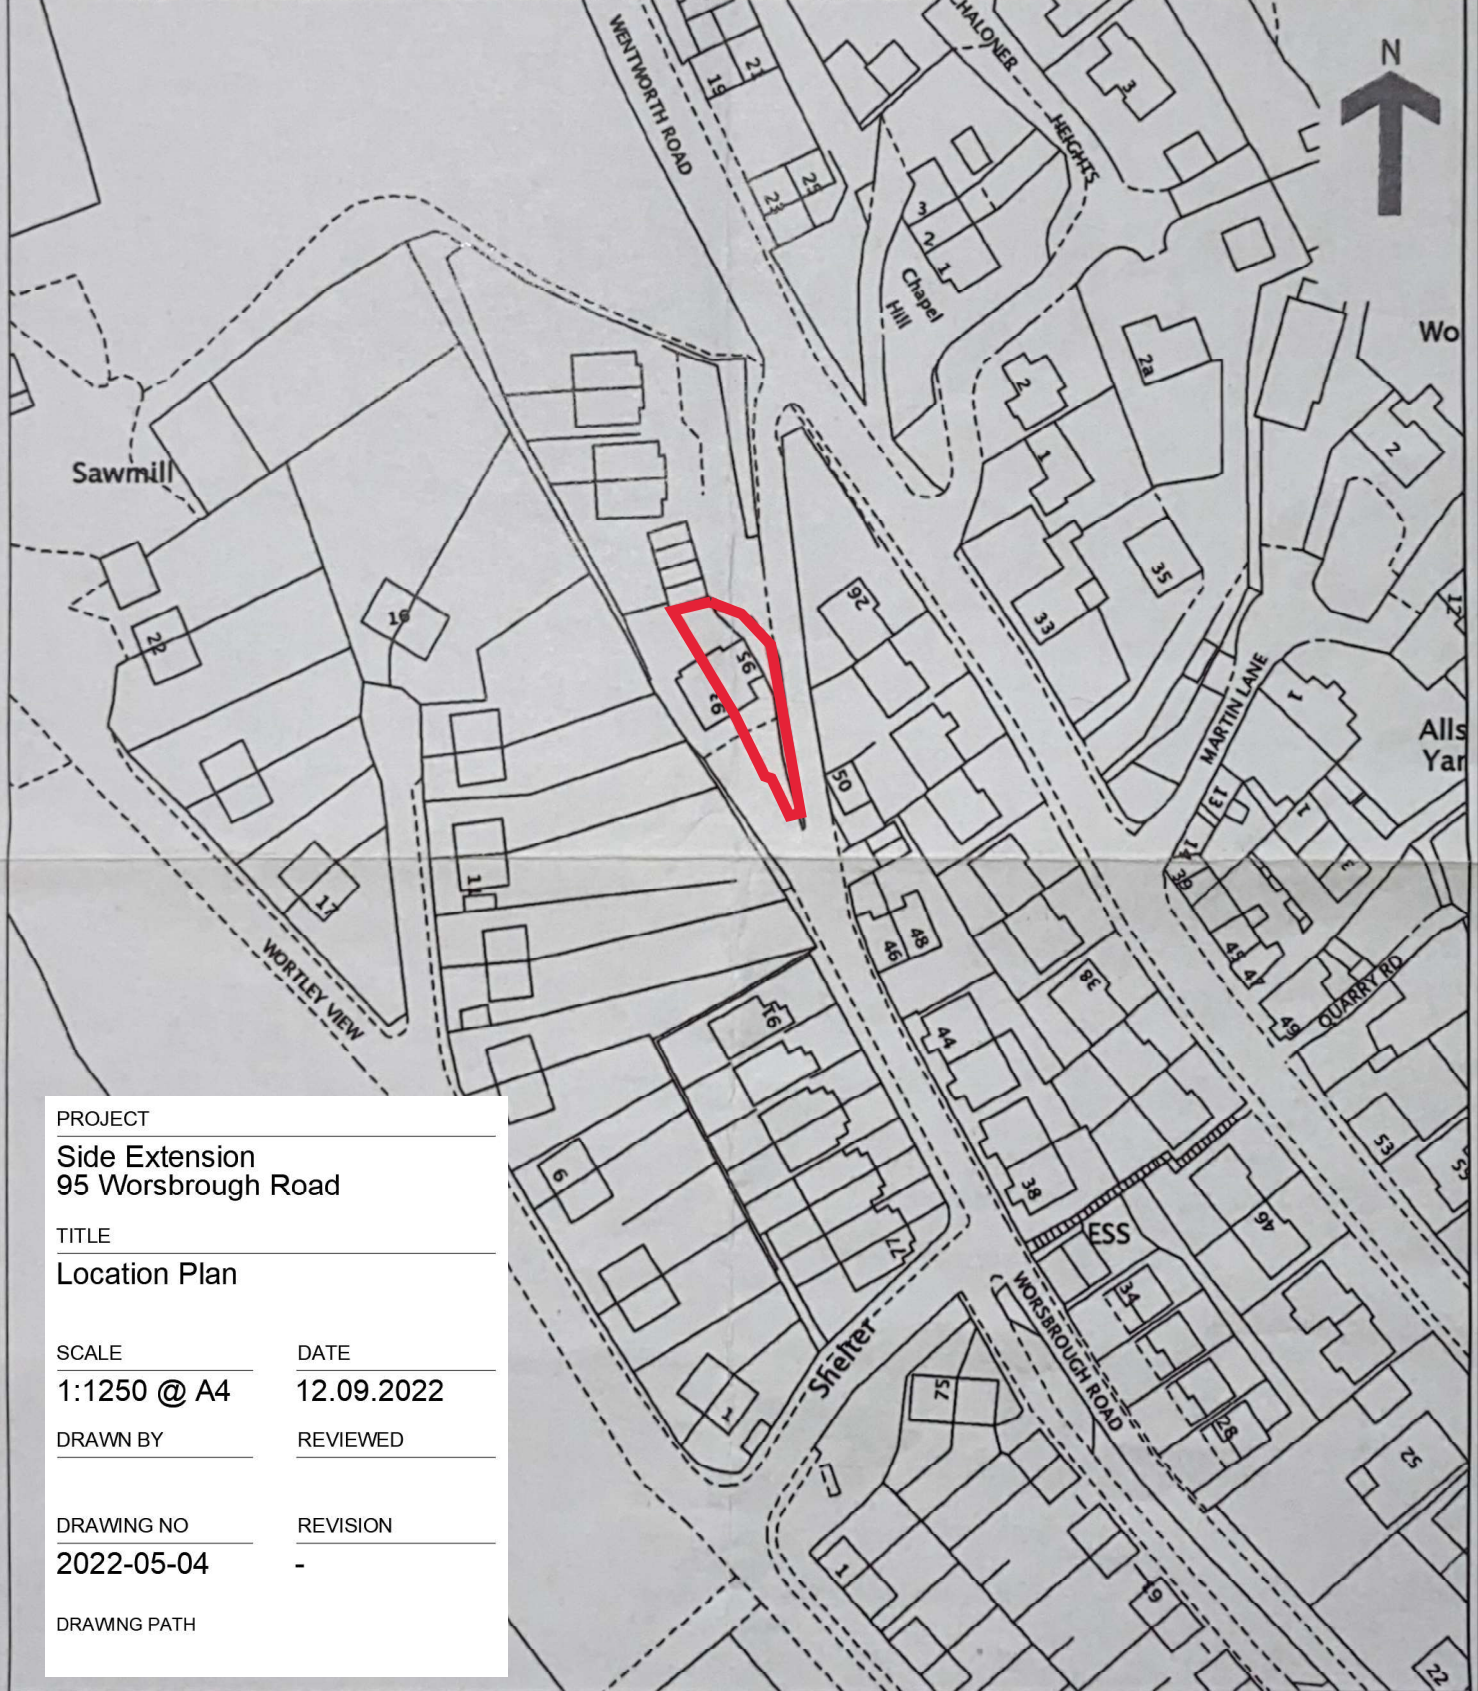

PROJECT

Side Extension
95 Worsbrough Road

TITLE

Location Plan

SCALE

1:1250 @ A4

DATE

12.09.2022

DRAWN BY

REVIEWED

DRAWING NO

2022-05-04

REVISION

-

DRAWING PATH