




Rev	Description	Date

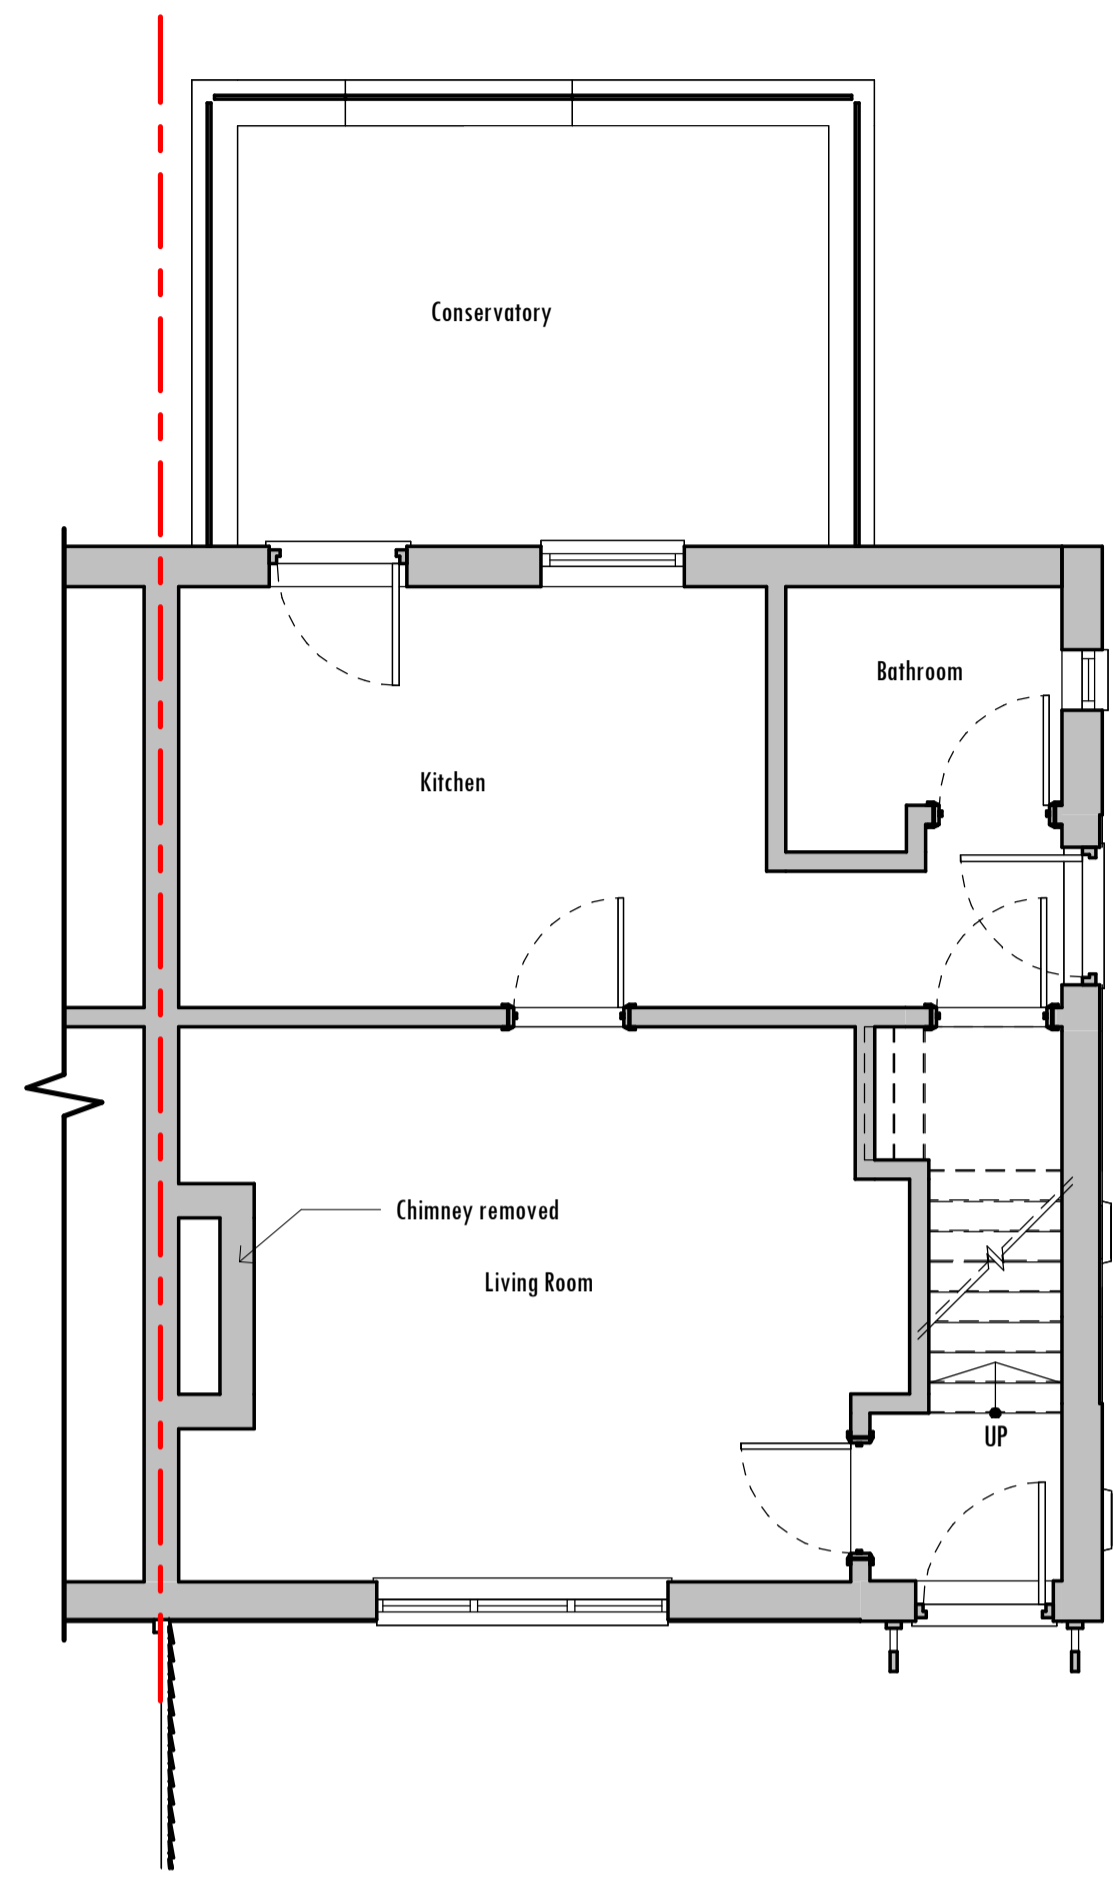


1 Ground Floor  
1:50

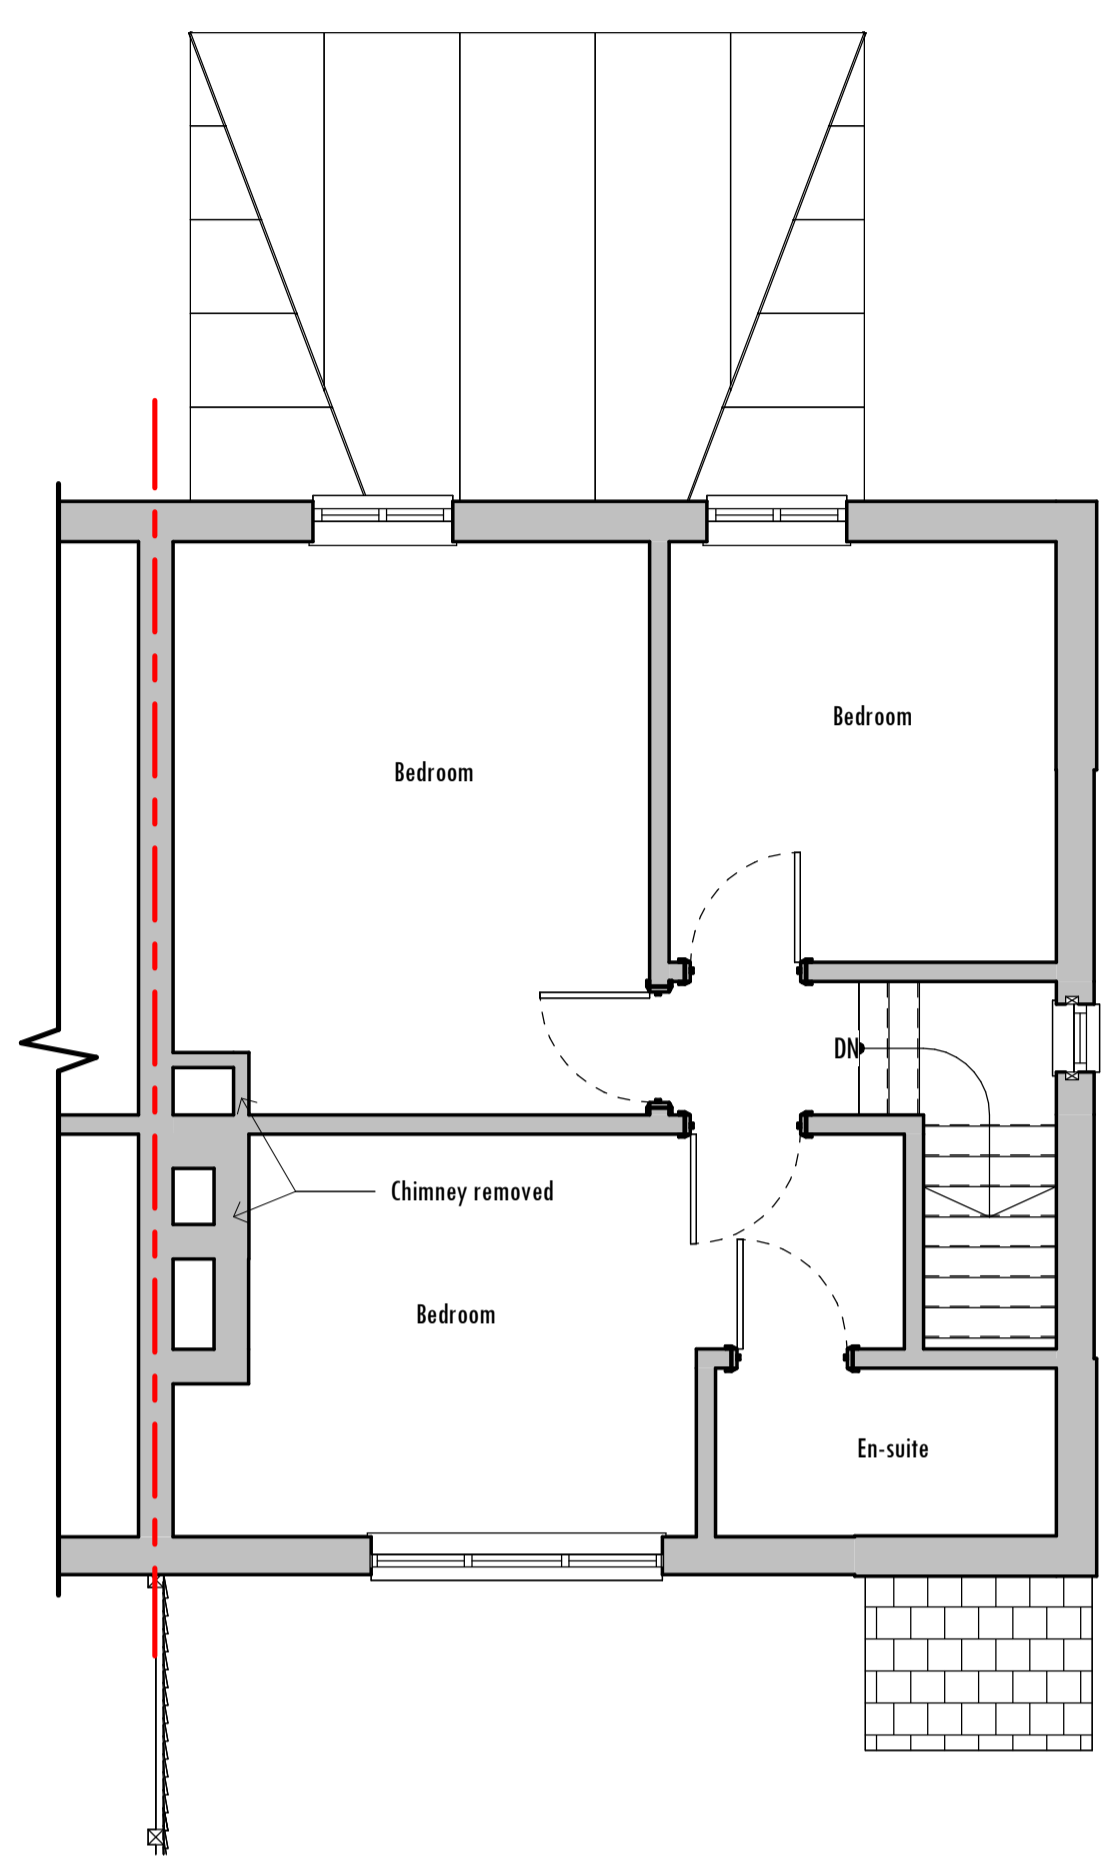


2 First Floor  
1:50

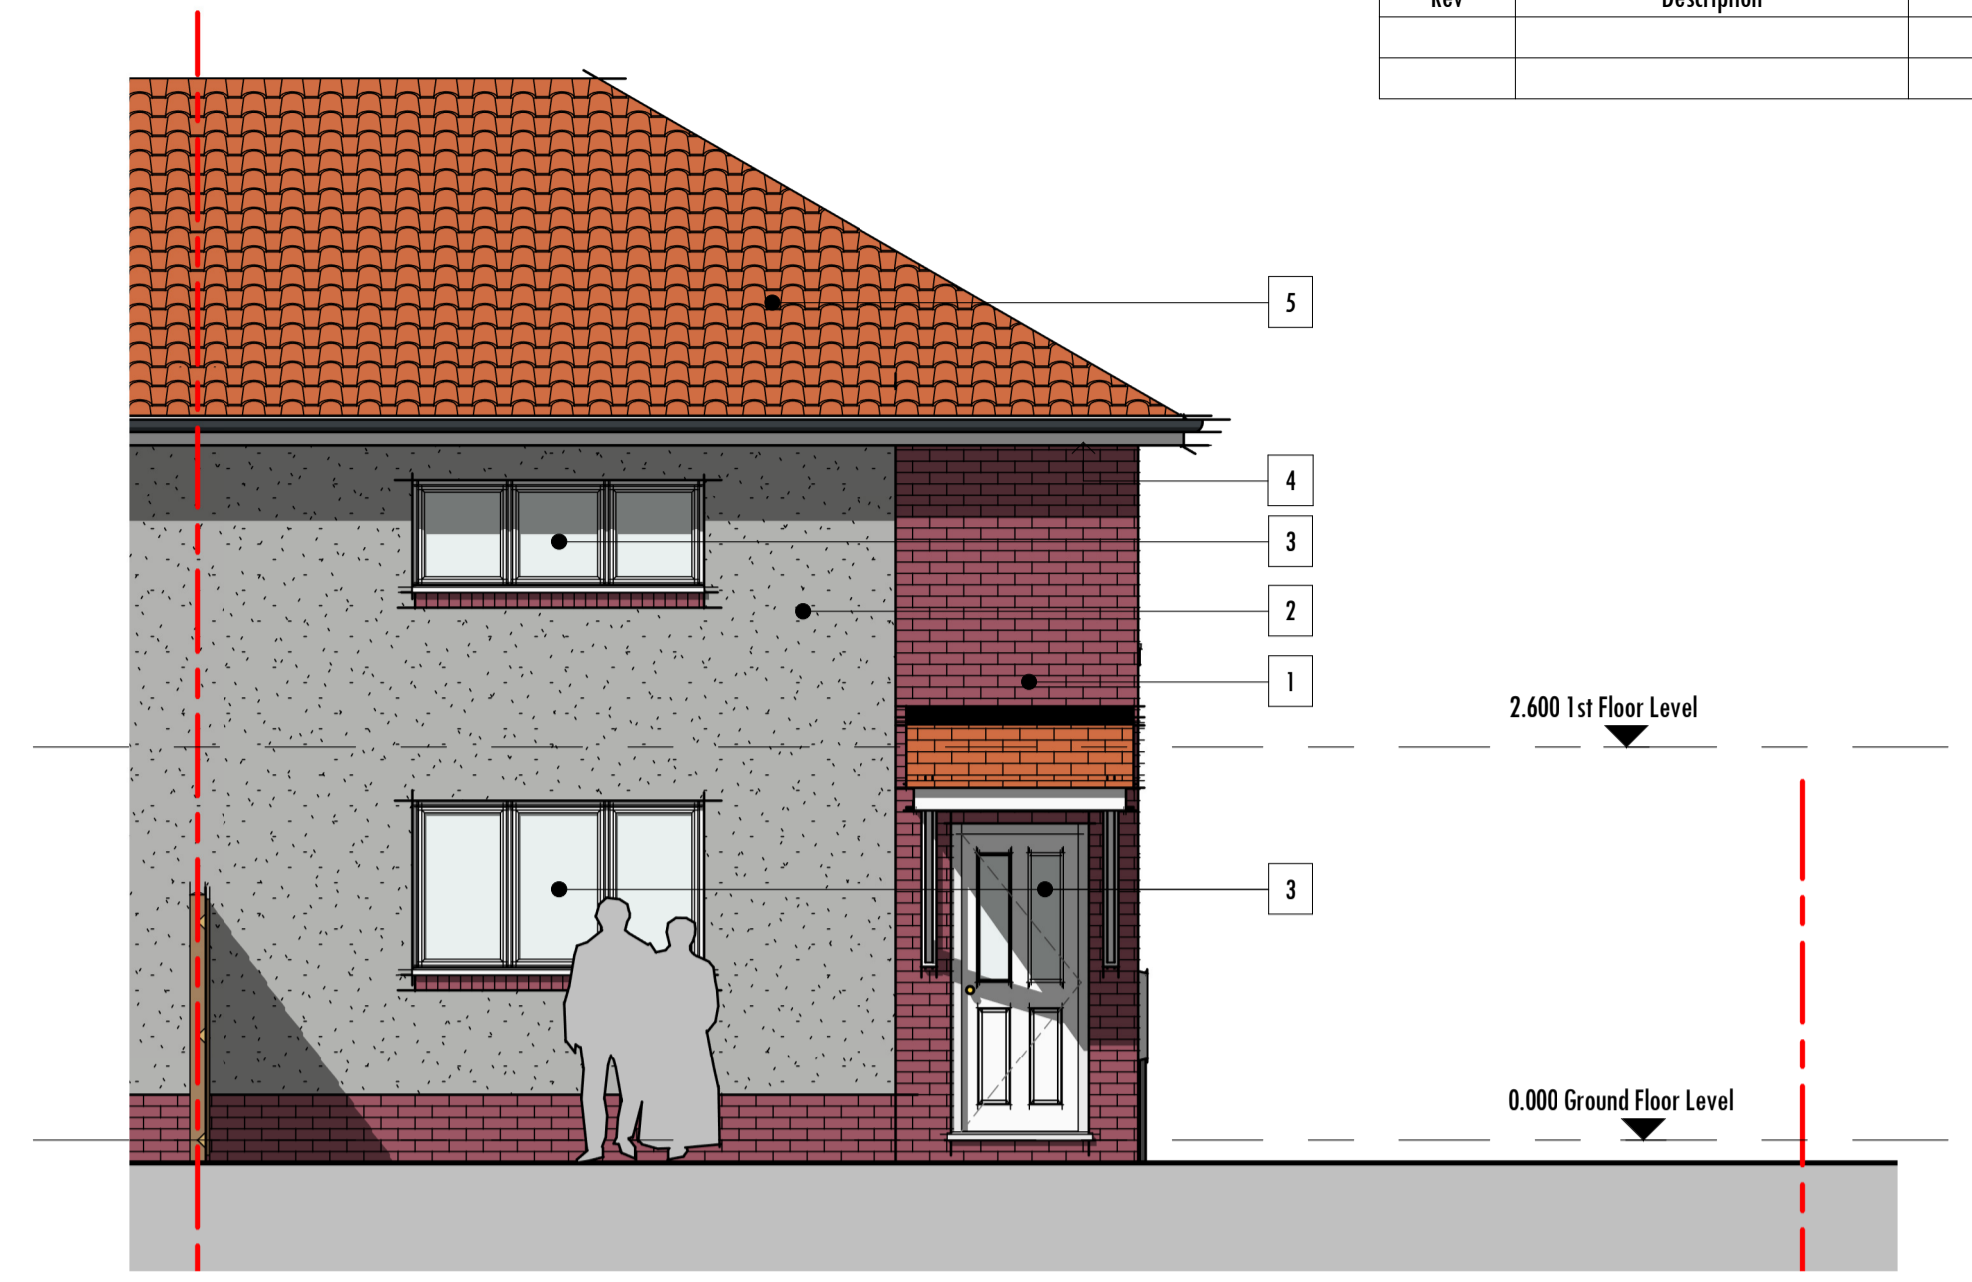


5 Front Elevation  
1:50

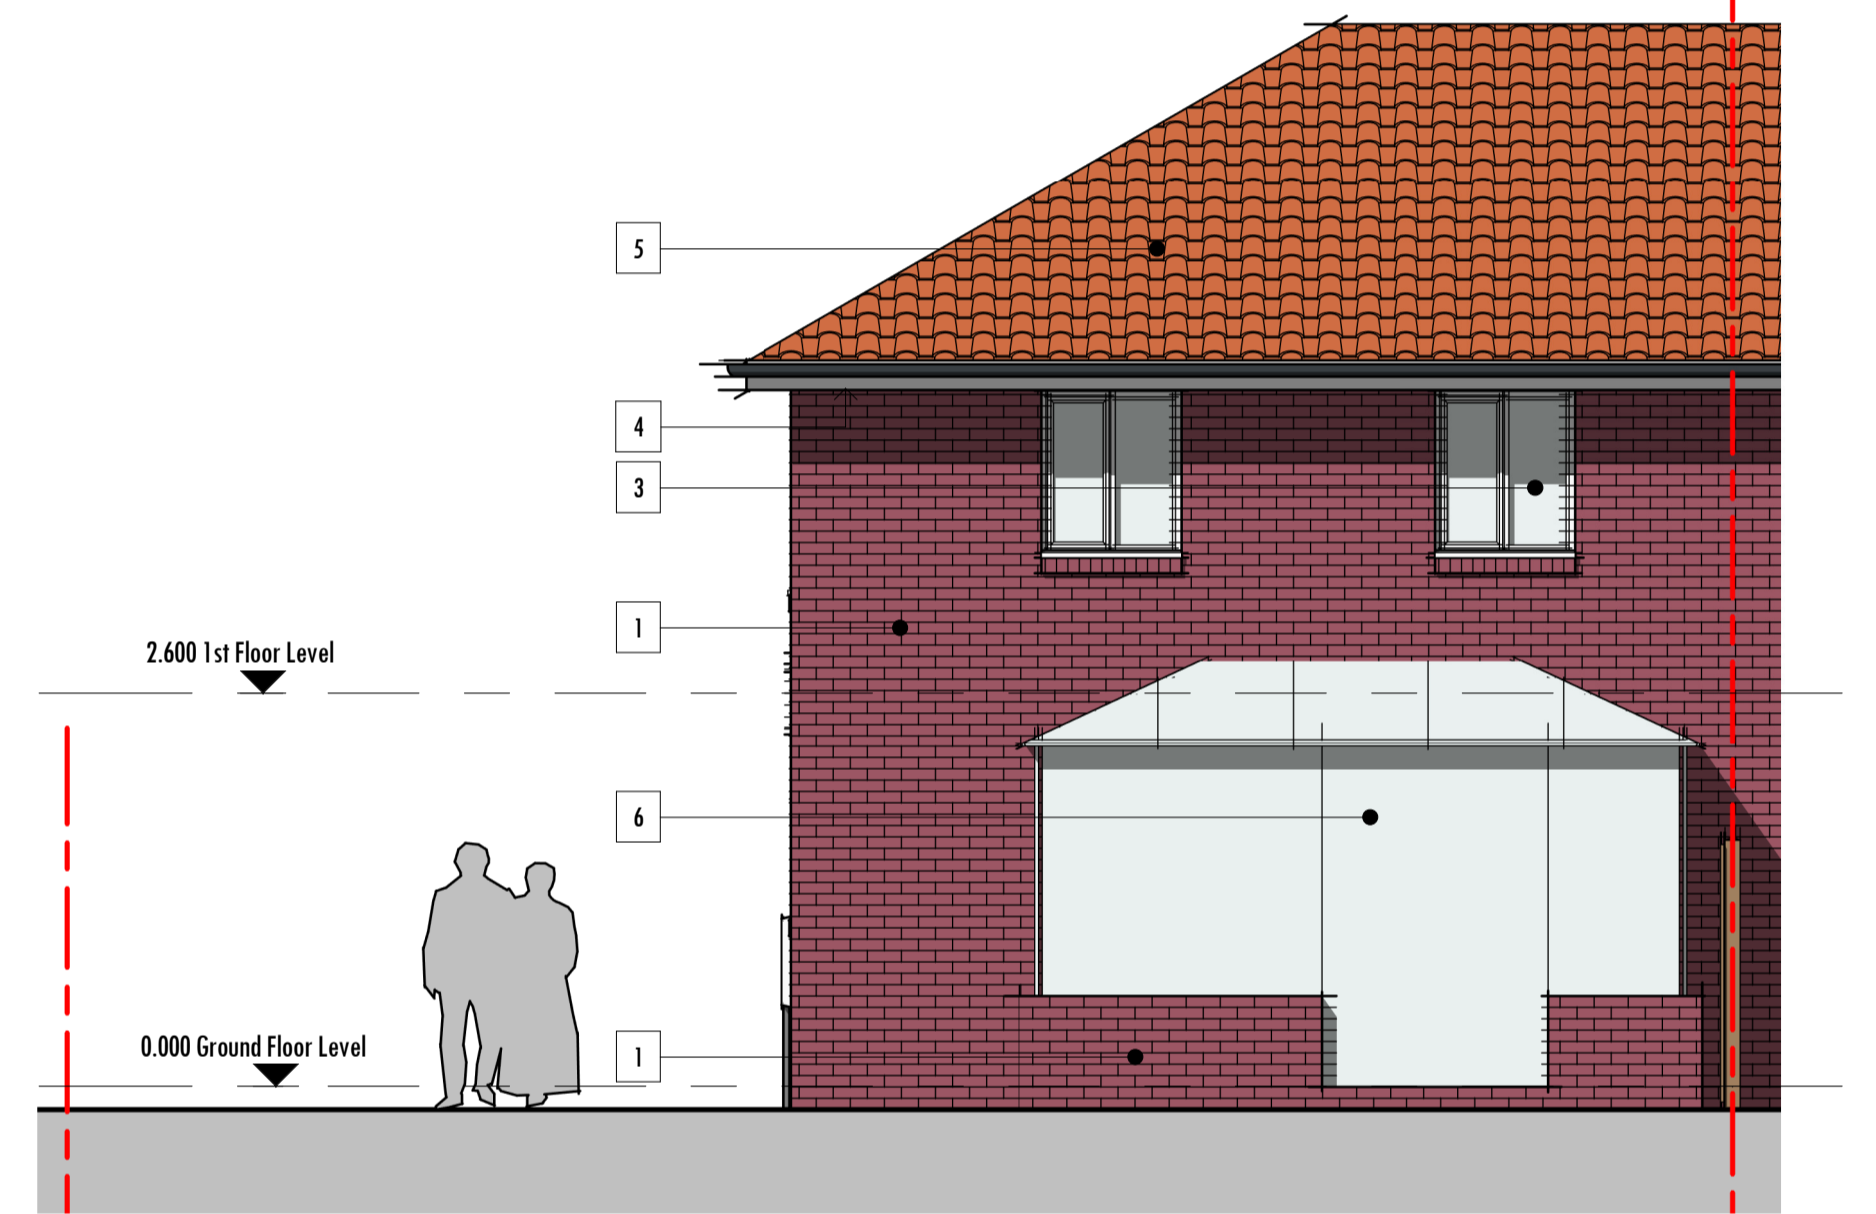

6 Rear Elevation  
1:50

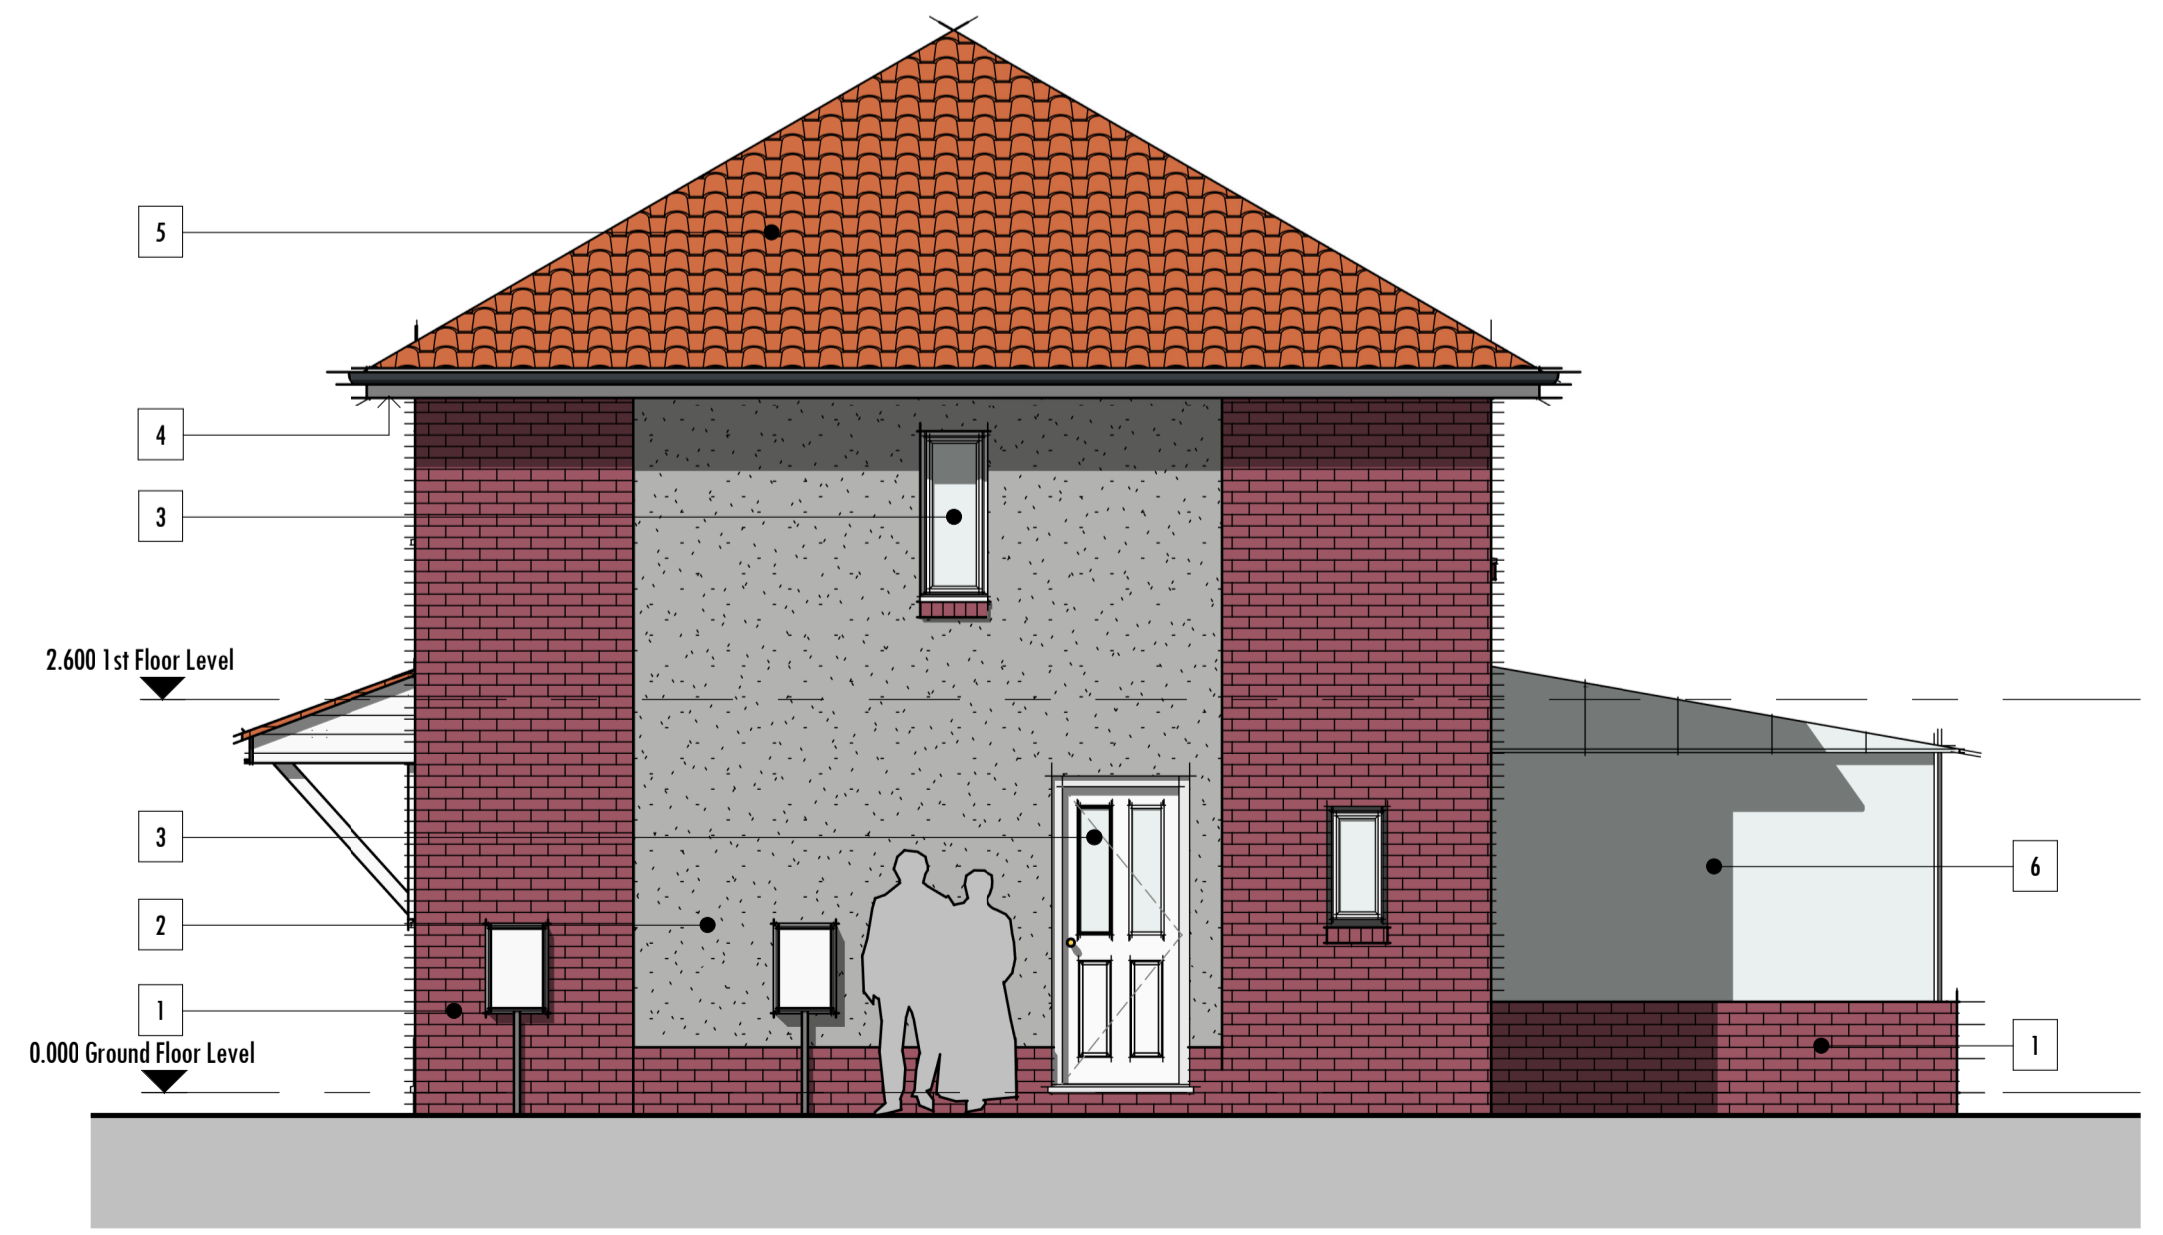

3 Side Elevation  
1:50

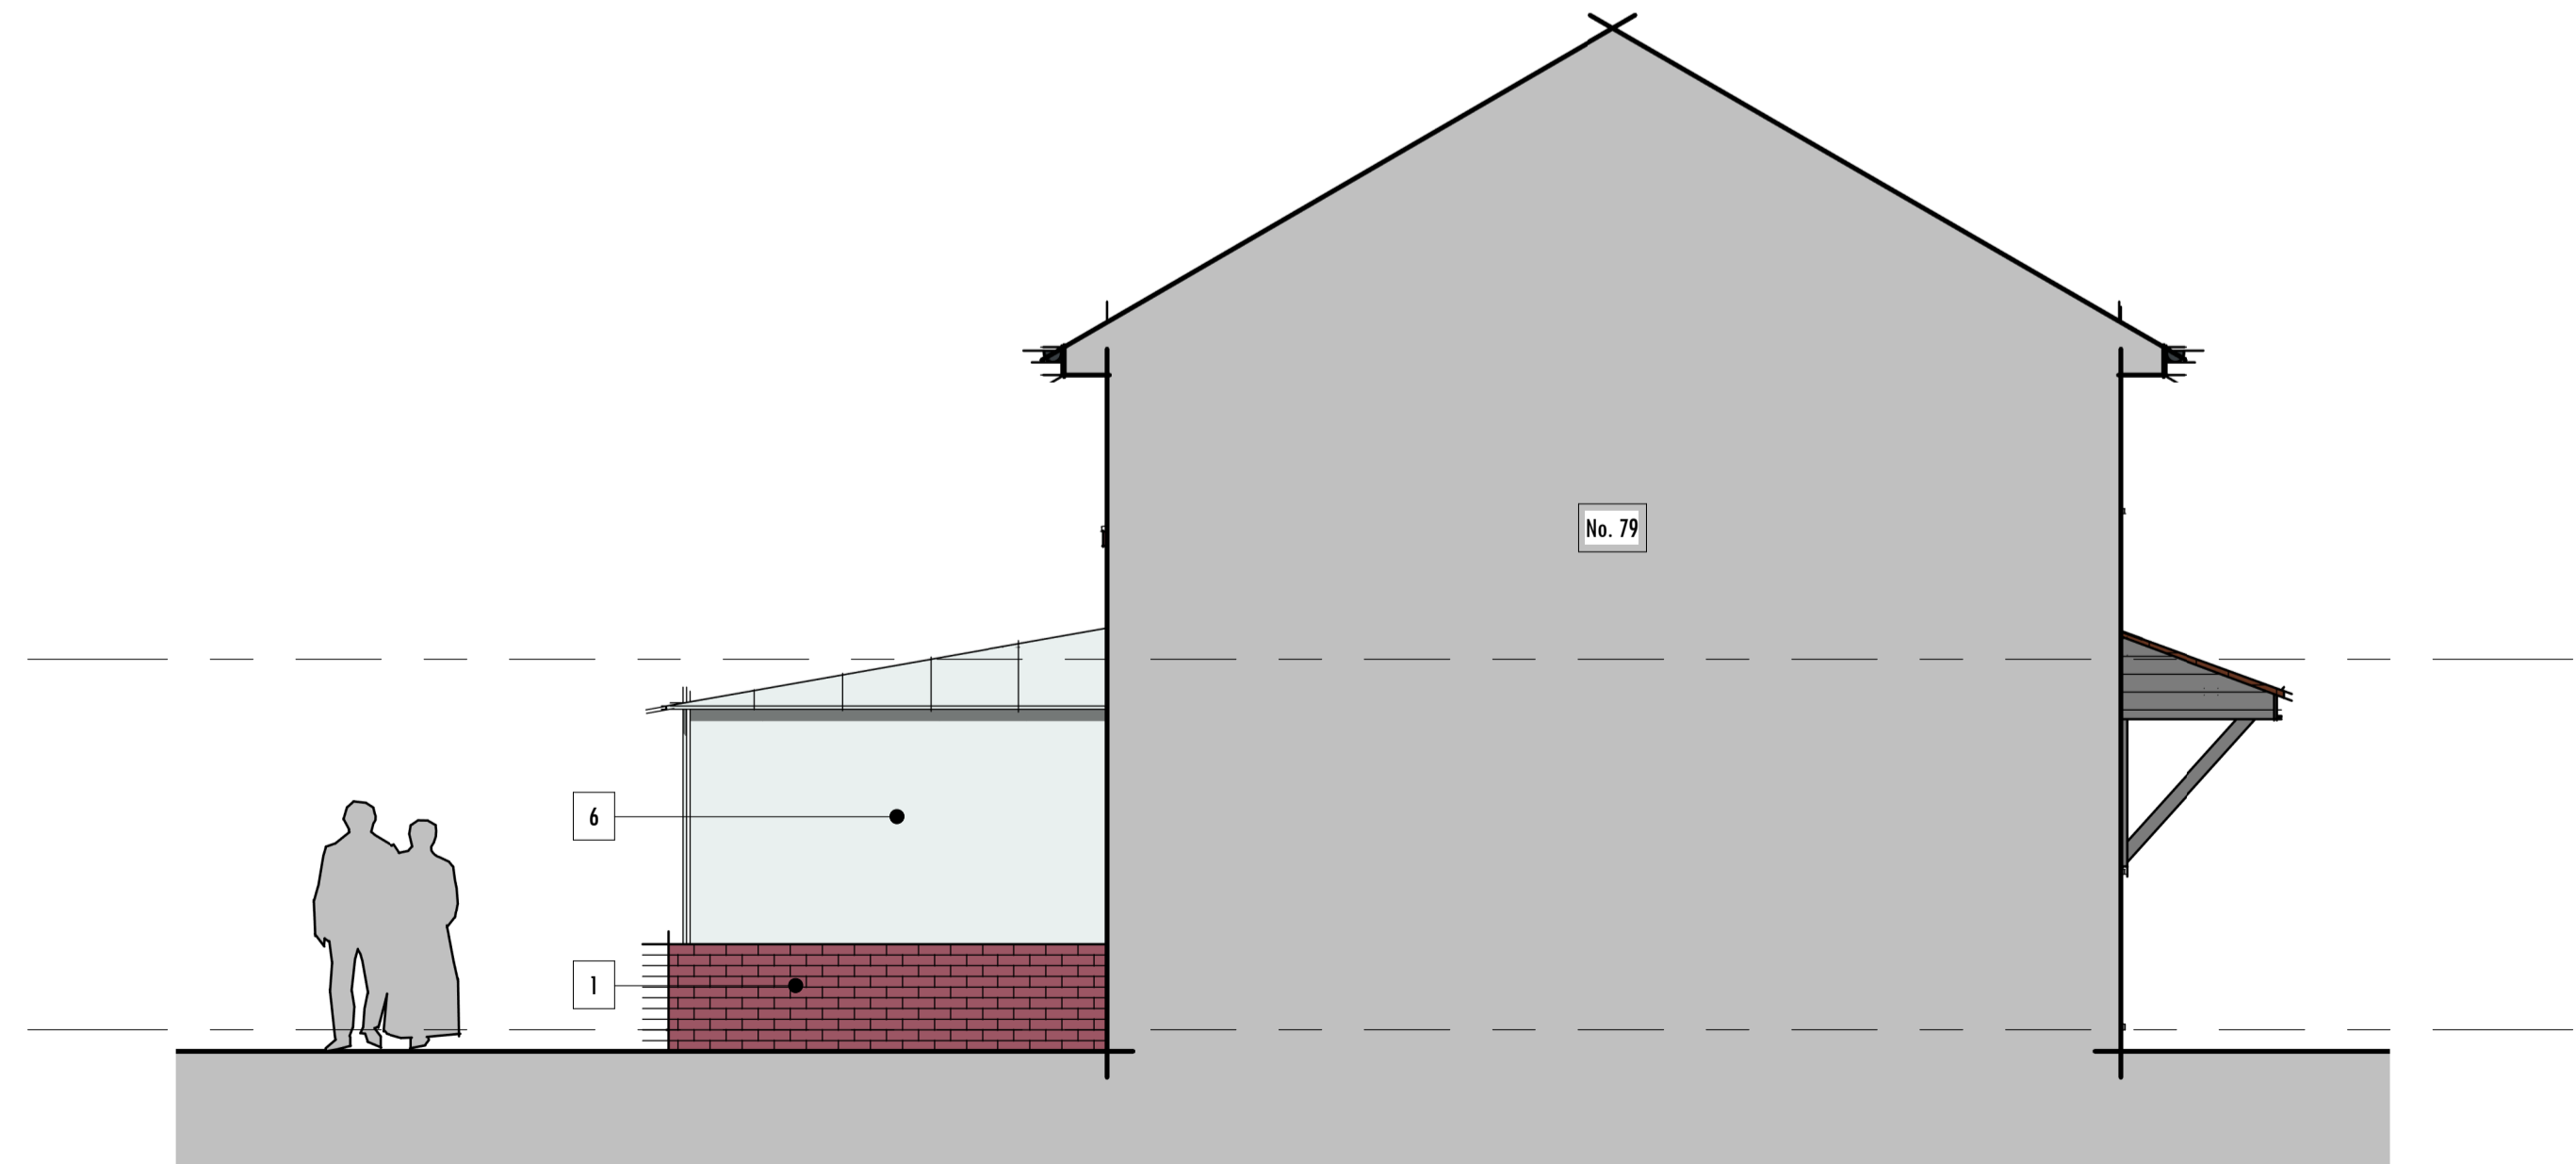

4 Side Elevation  
1:50

**Materials Key**

Ref	Material
1	Masonry Colour: Red
2	Render Colour: White
3	Double Glazed Doors, Windows Colour: Frames, White
4	uPVC Fascia, Colour: White uPVC Gutter & Fall Pipes, Colour: Black
5	Concrete Double Roman Tiles Colour: Red
6	Double Glazed Conservatory Colour: Frames, White

A1 Paper Scale Check (mm) 0 10 20 30 40 50