


General Notes

- This drawing should not be scaled for setting out purposes.
- This drawing shows the provisional design only and is subject to Local Authority approval.
- This drawing is based upon a topographical / ordnance survey provided by others.

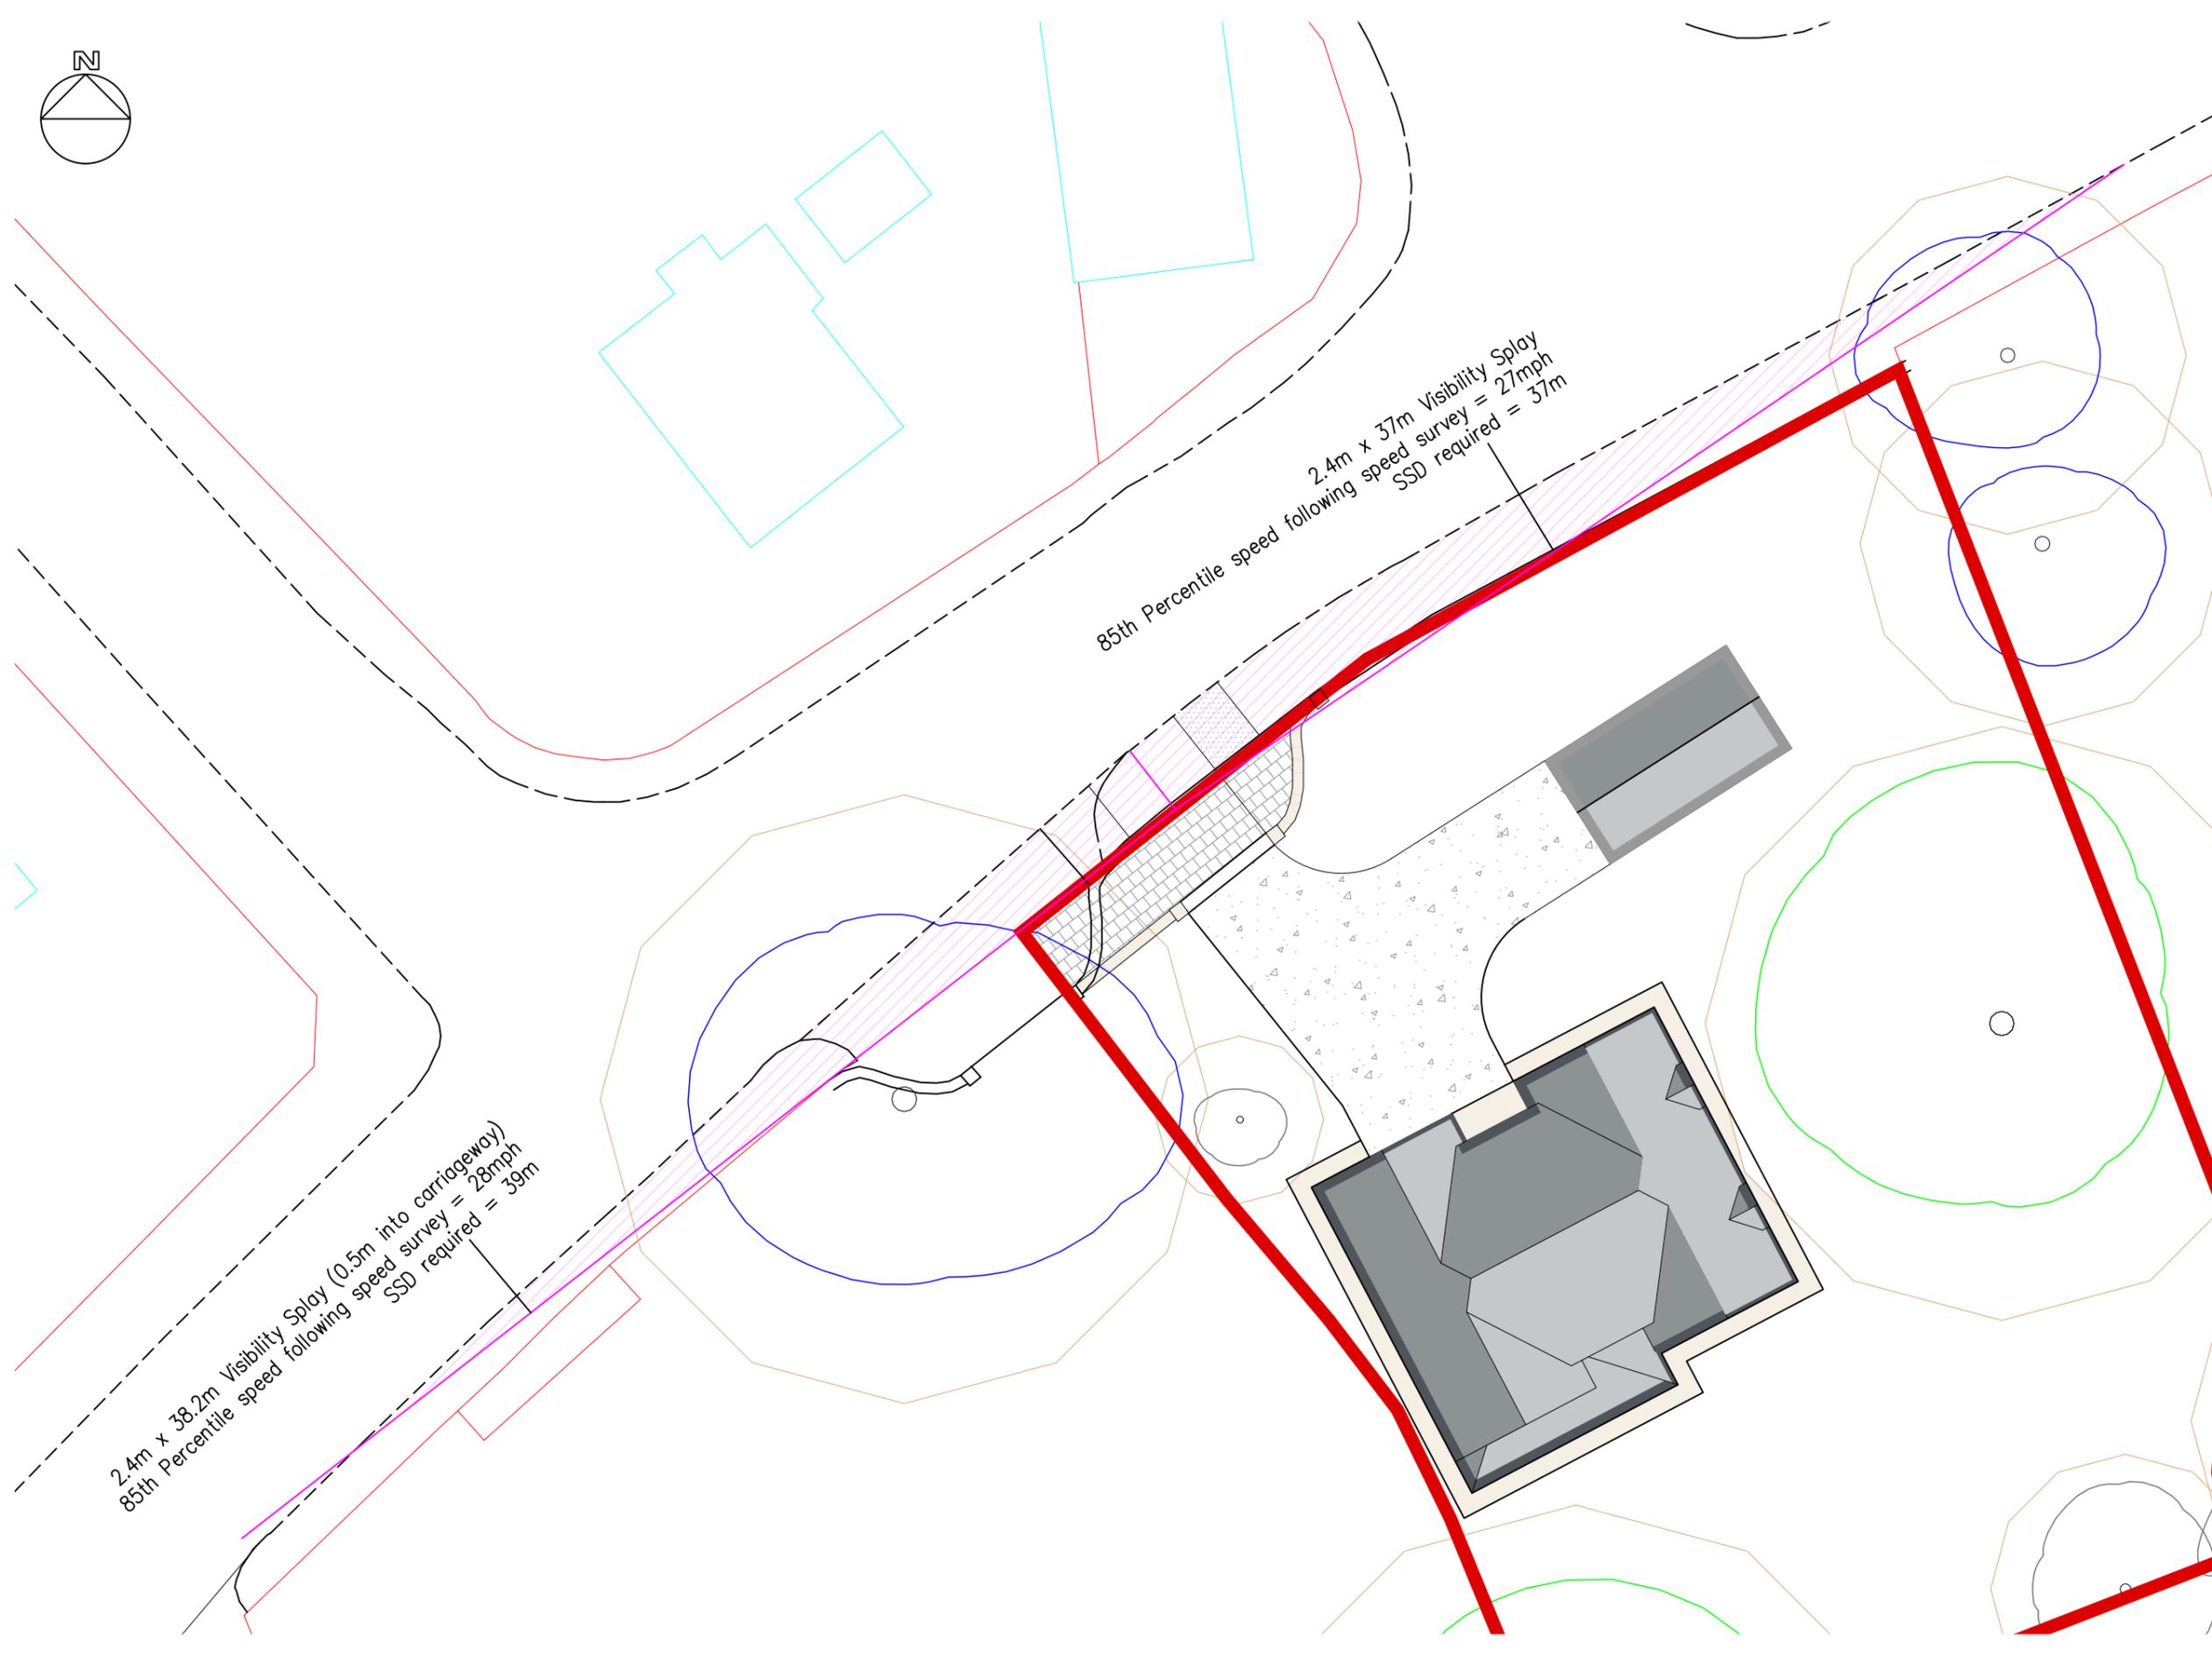

PROJECT TITLE
CARLTON ROAD, BARNSELEY

DRAWING TITLE
VISIBILITY DRAWING

DRAWING NUMBER	PROJECT	VEL.	TYPE	ROLE	NUMBER
PRGN - 2507	HGN	DR	CH		0001

CLIENT
ROBERT AGUS

SCALE	SIZE	DRAWN	CHECKED	AUTHORISED	DATE
1:200	A3	JH	LJO	LJO	NOV 25

PARAGON HIGHWAYS
PEACH HOUSE WEST, THE WALLED GARDEN
NOSTELL ESTATE YARD
WAKEFIELD WF4 1AB

01924 291536
MAIL@PARAGONHIGHWAYS.COM

COPYRIGHT © 2024 PAUL HOBARTH HIGHWAY CONSULTANTS LTD 1/A PARAGON HIGHWAYS