


Yorkshire Ambulance Service
Siting of temporary portakabin, Doncaster Road, Darfield

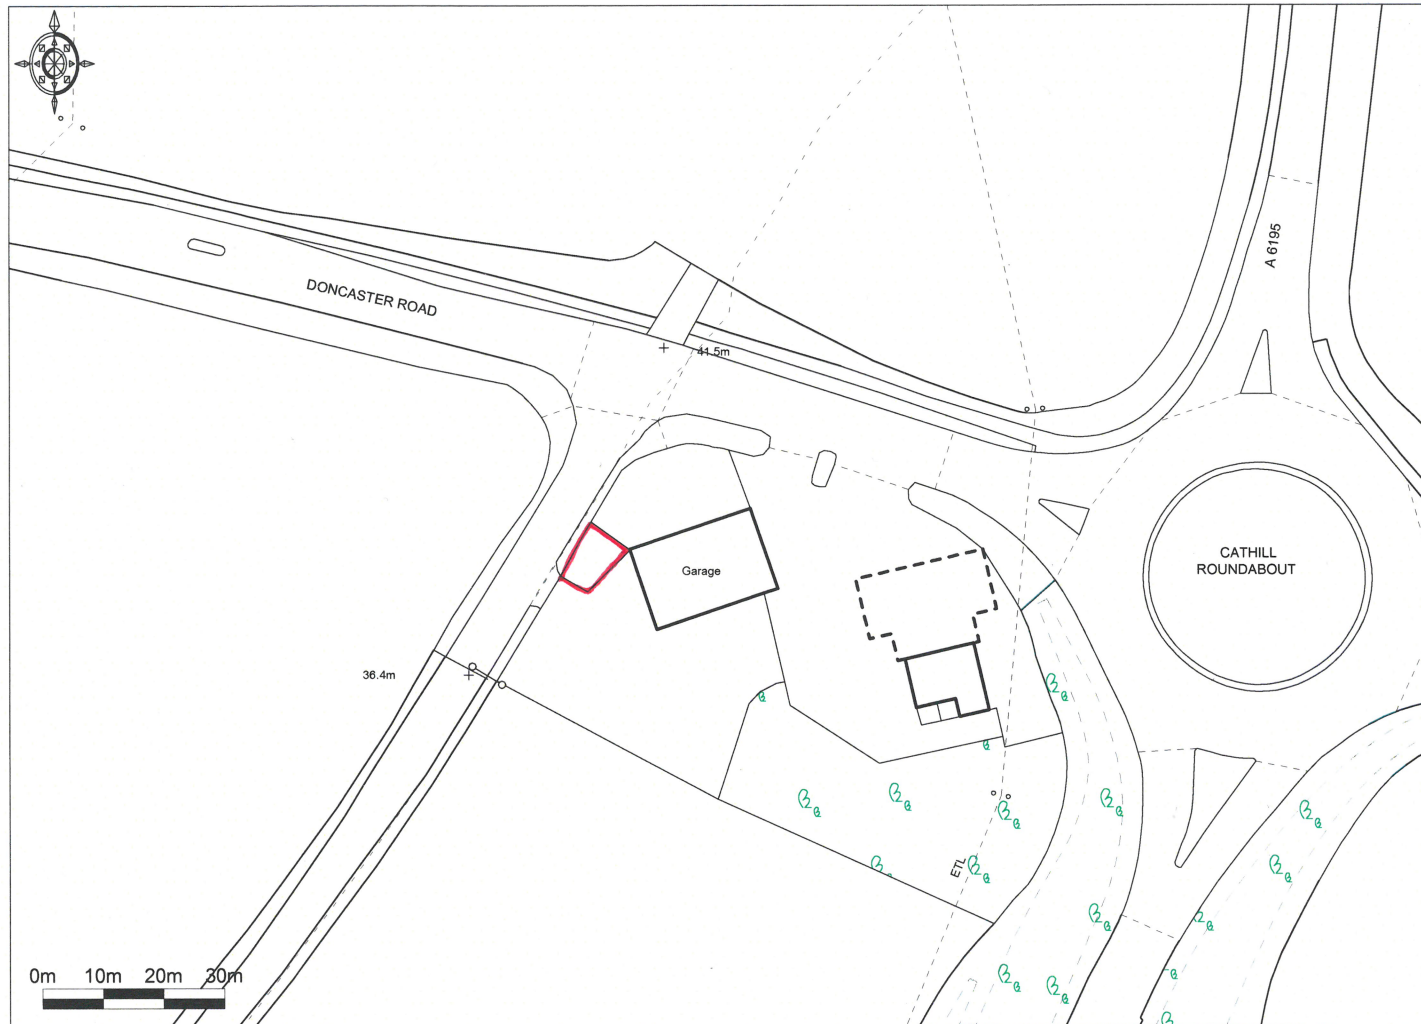

Ordnance Survey © Crown Copyright 2017. All rights reserved. Licence number 100022432. Plotted Scale - 1:1250