


Rev	Notes	Date

Garry Greetham Associates

Residential Design Consultant
 Westwood House
 18 Carr Lane
 Tankersley
 Barnsley S75 3BE
 Tel(01226)746573

PROJECT	Extensions & Alterations
CLIENT	Mr. & Mrs. Craig Fisher
TITLE	G.F. Layout as Proposed
ADDRESS	5 Castle Drive, Hood Green, Barnsley. S75 3EY
DRAWN BY	999
SCALE	1:50 @ A3 DATE Nov 22
DRAWING No.	983-05-01
Member of the Chartered Institute of Architectural Technologists	

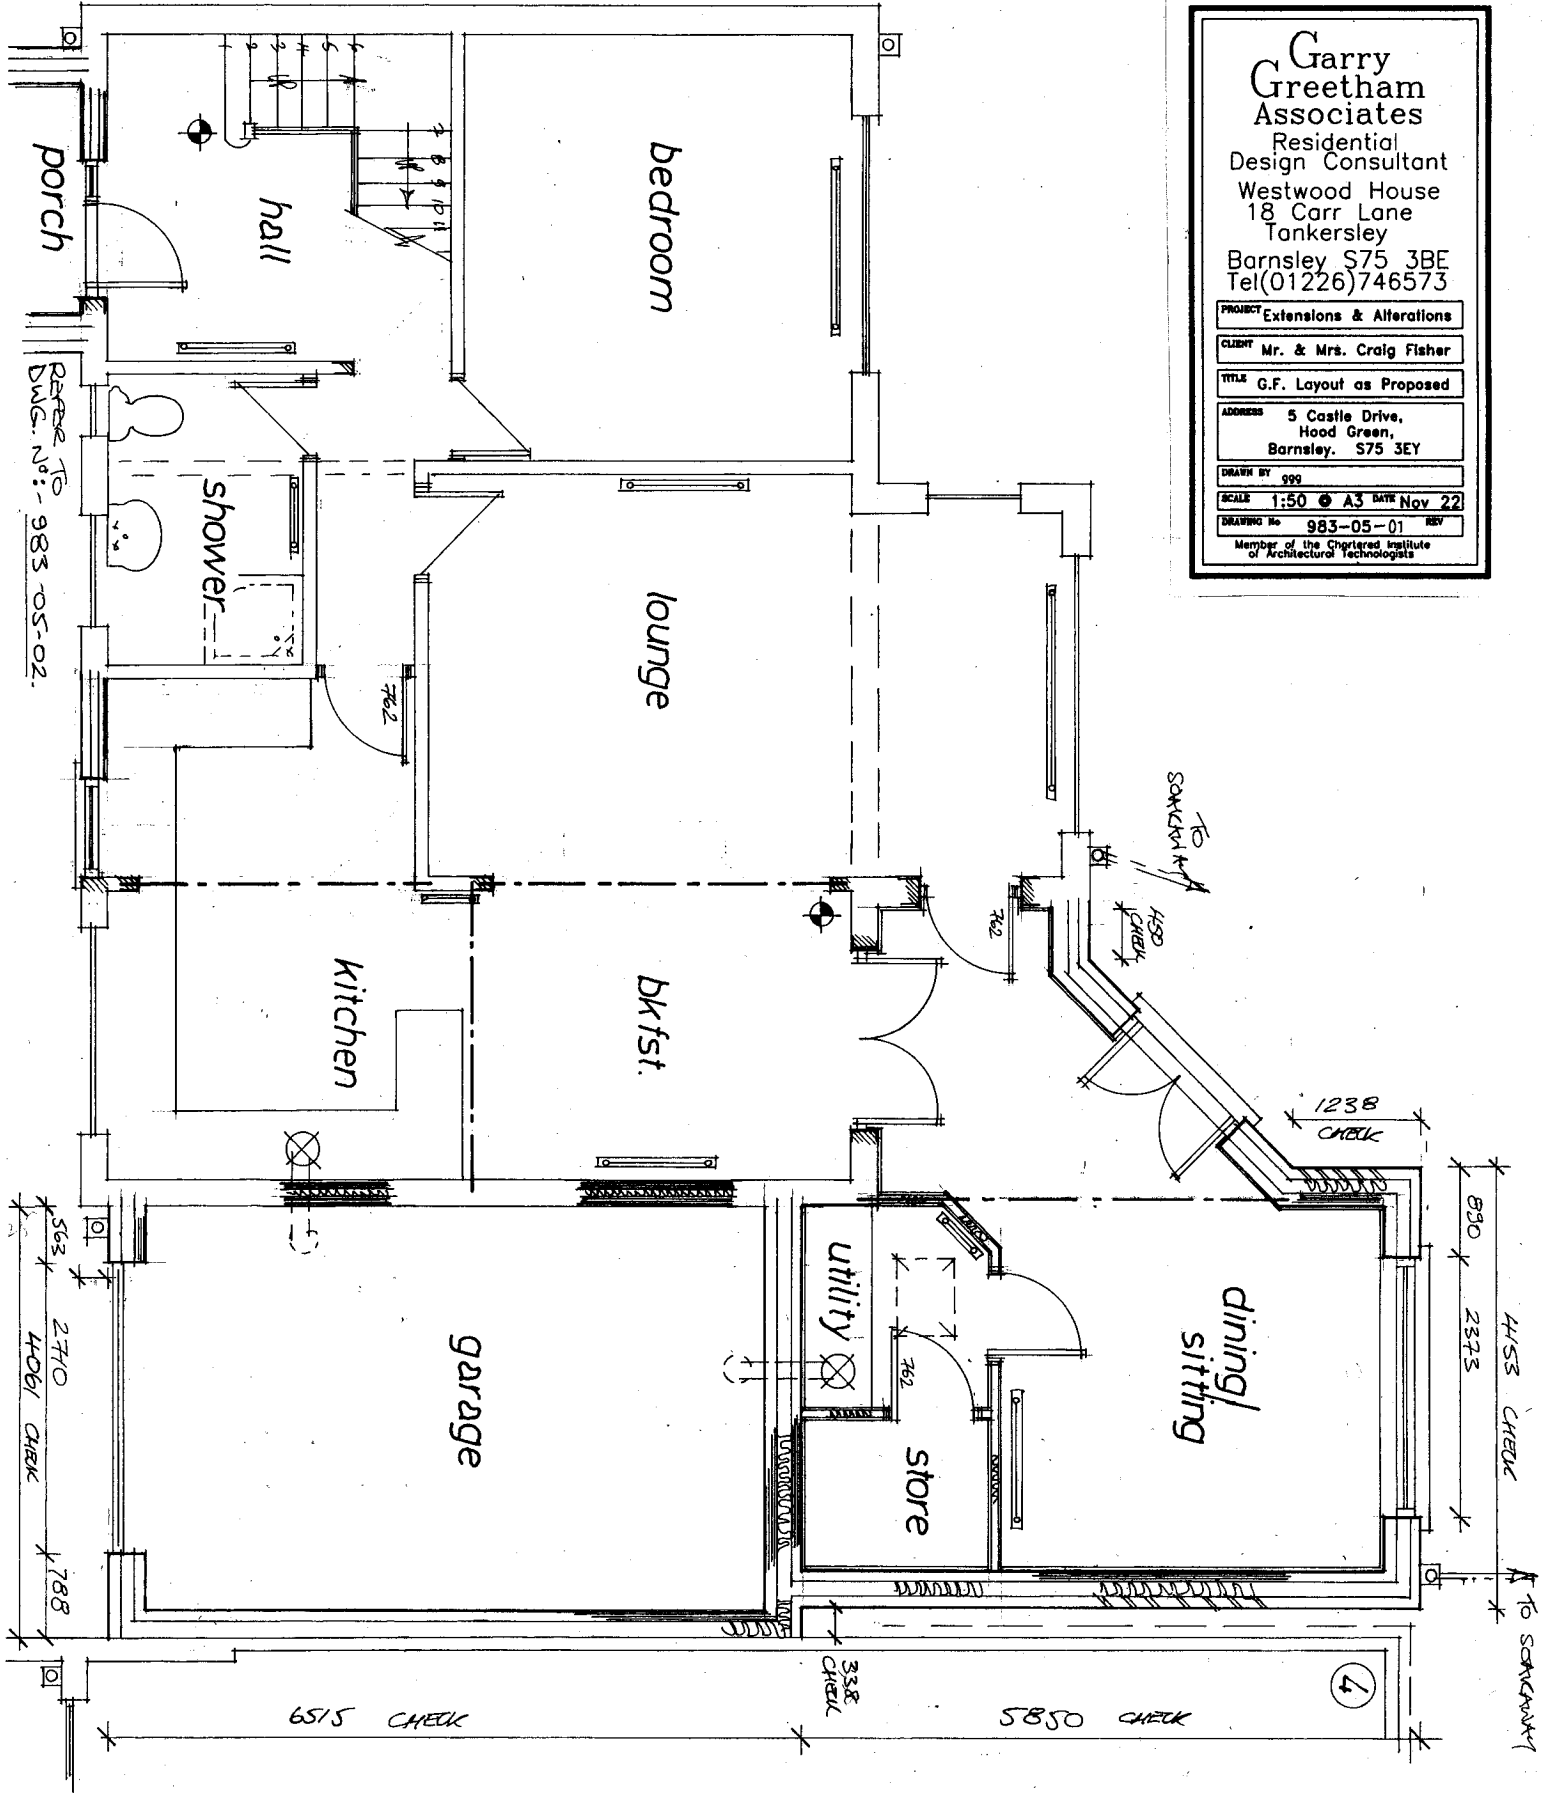

PAPER TO DWG. No: 983-05-02.