


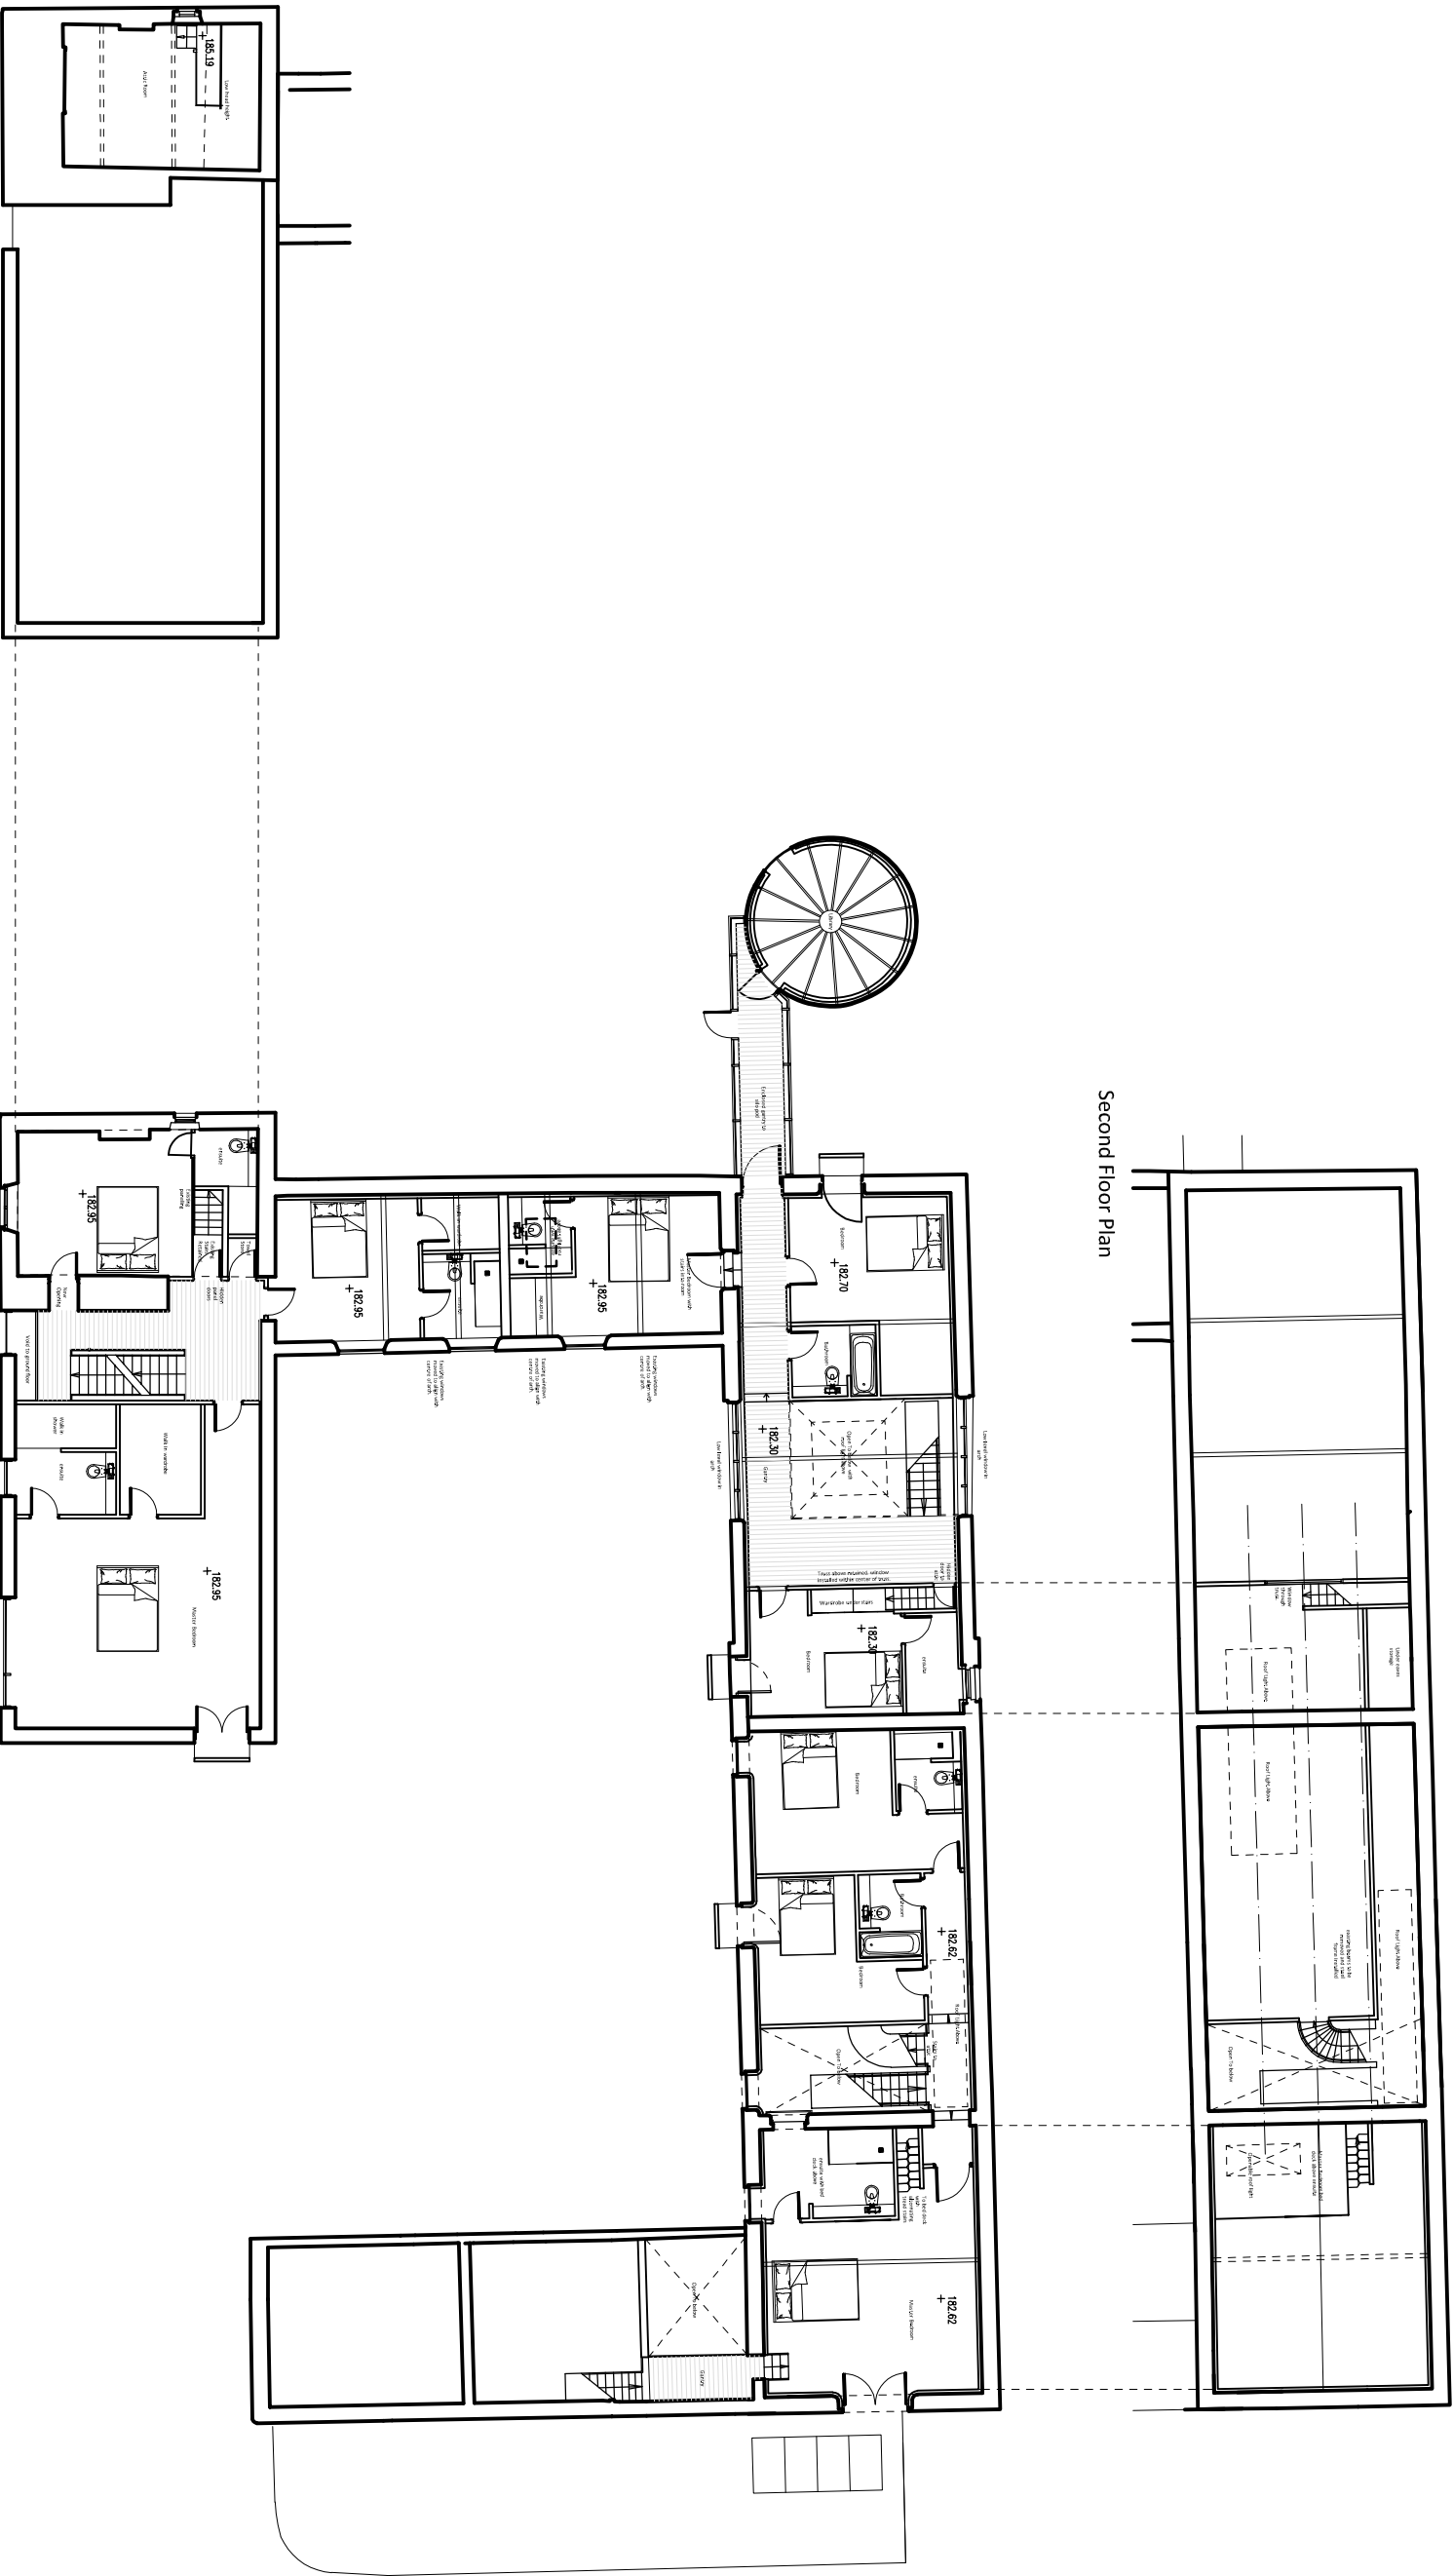

Second Floor Plan

First Floor Plan

Second Floor Plan

Proposed First / Second Floor GA PLAN

1:200@A2

Lower Eastfield Farm

Miller Family

PL(01)111

A Amendments to reflect planners

comments

22.11.19 DP

Revisions

