
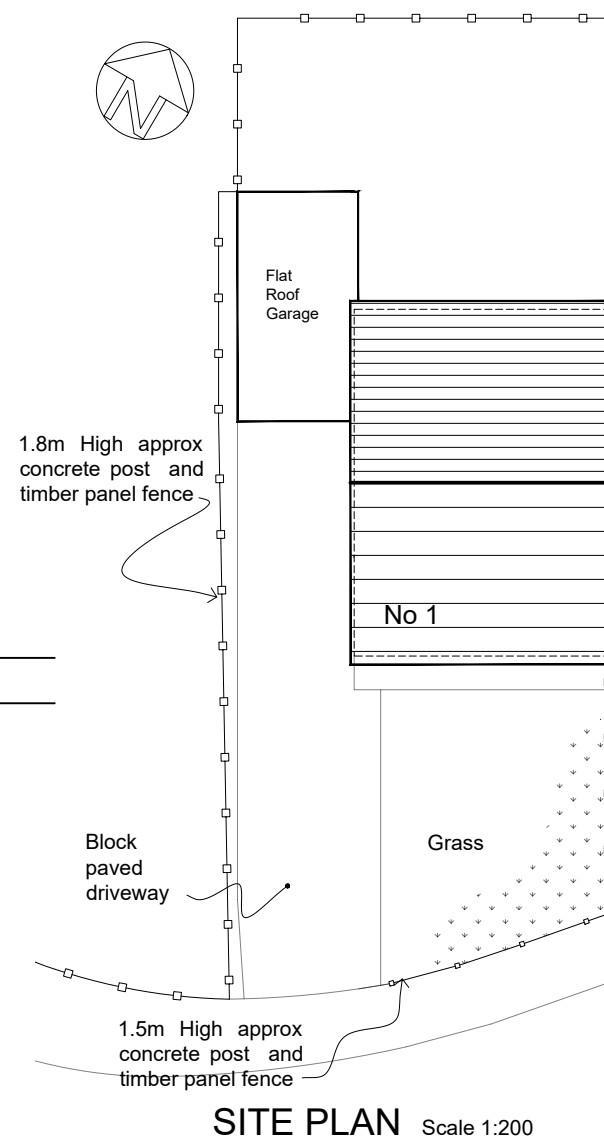


SIDE ELEVATION (L)
Scale 1:100

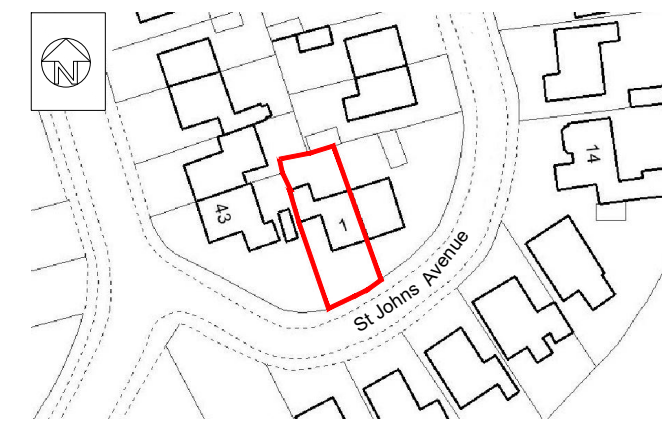

Rev:	Date:	Description:	By:
			SH
07762656187 steven@drawit.biz www.drawit.biz 15 Medway Close Barugh Green Barnsley S75 1NY			
Purpose: PLANNING			
Status: EXISTING			
Dwg of: PLANS, ELEVATIONS, SITE & LOCATION PLAN			
Client: Mr & Mrs Bunce			
Site Address: 1 St Johns Avenue, Barugh Green, Barnsley, S75 1NX			
Project: Proposed Front Porch			
Drawn by: SH	Date: 27/06/2016	Rev:	
Scale: As Shown	Dwg No: 1619_101		