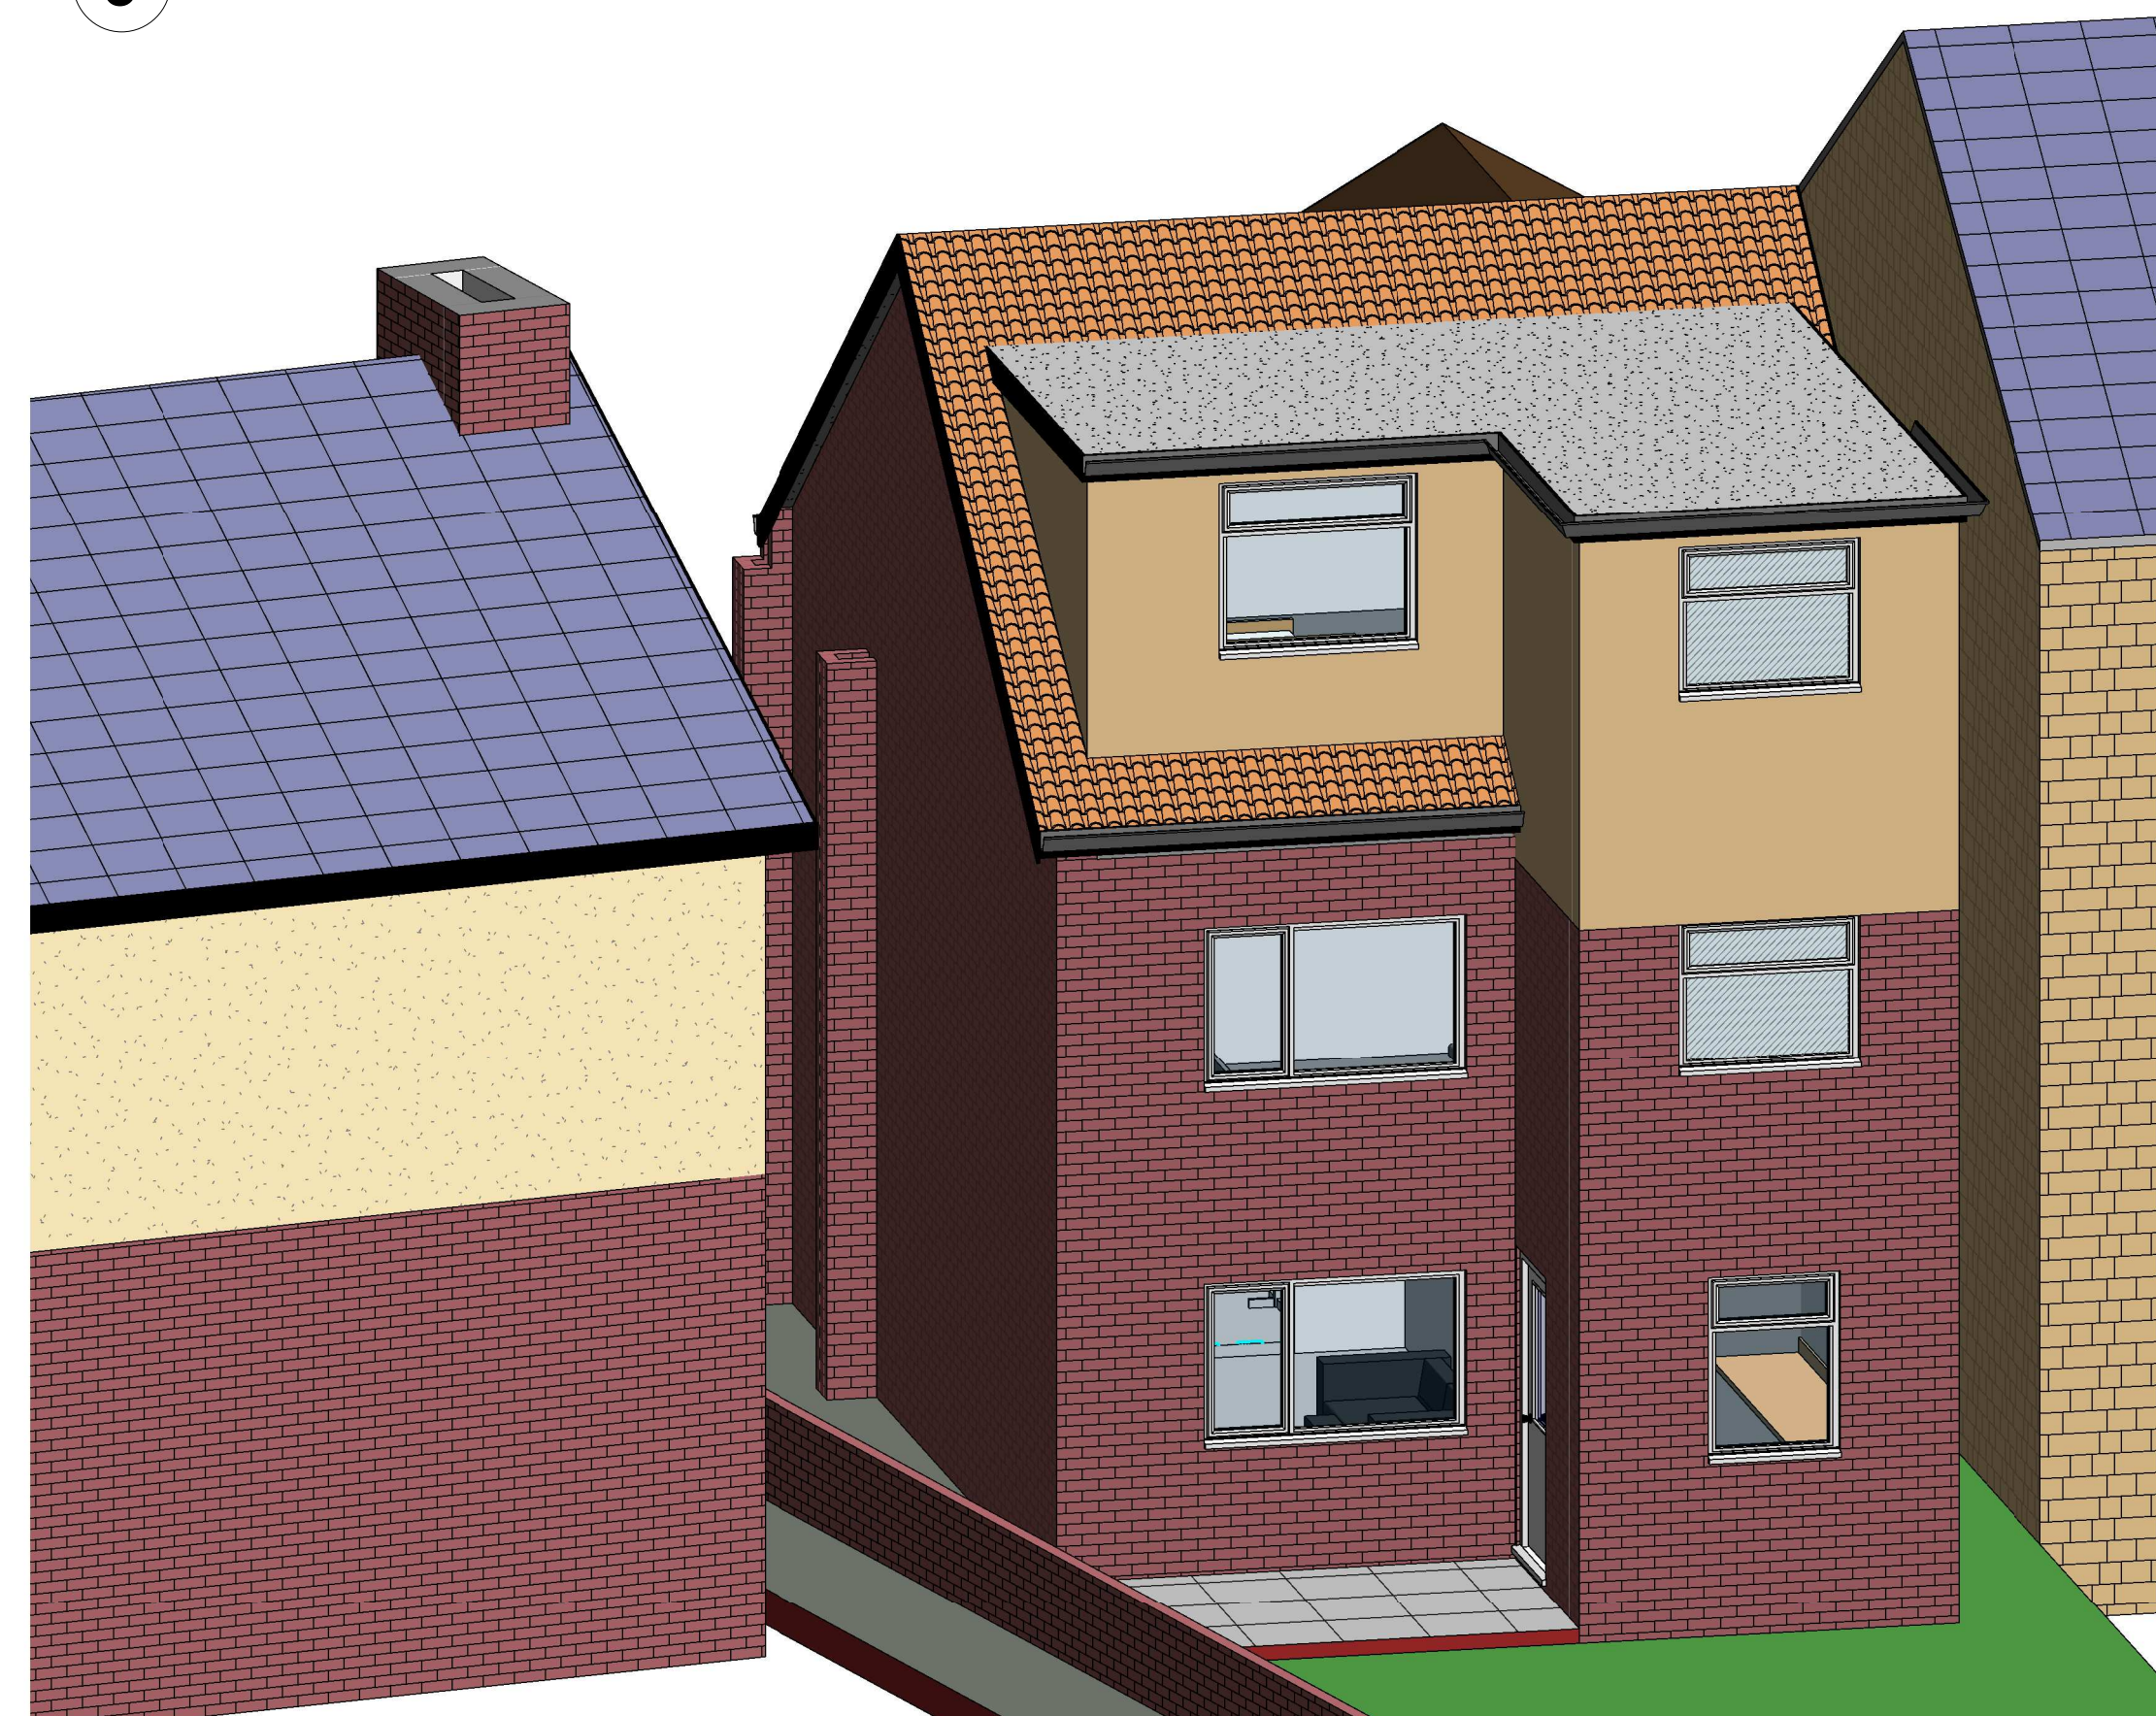
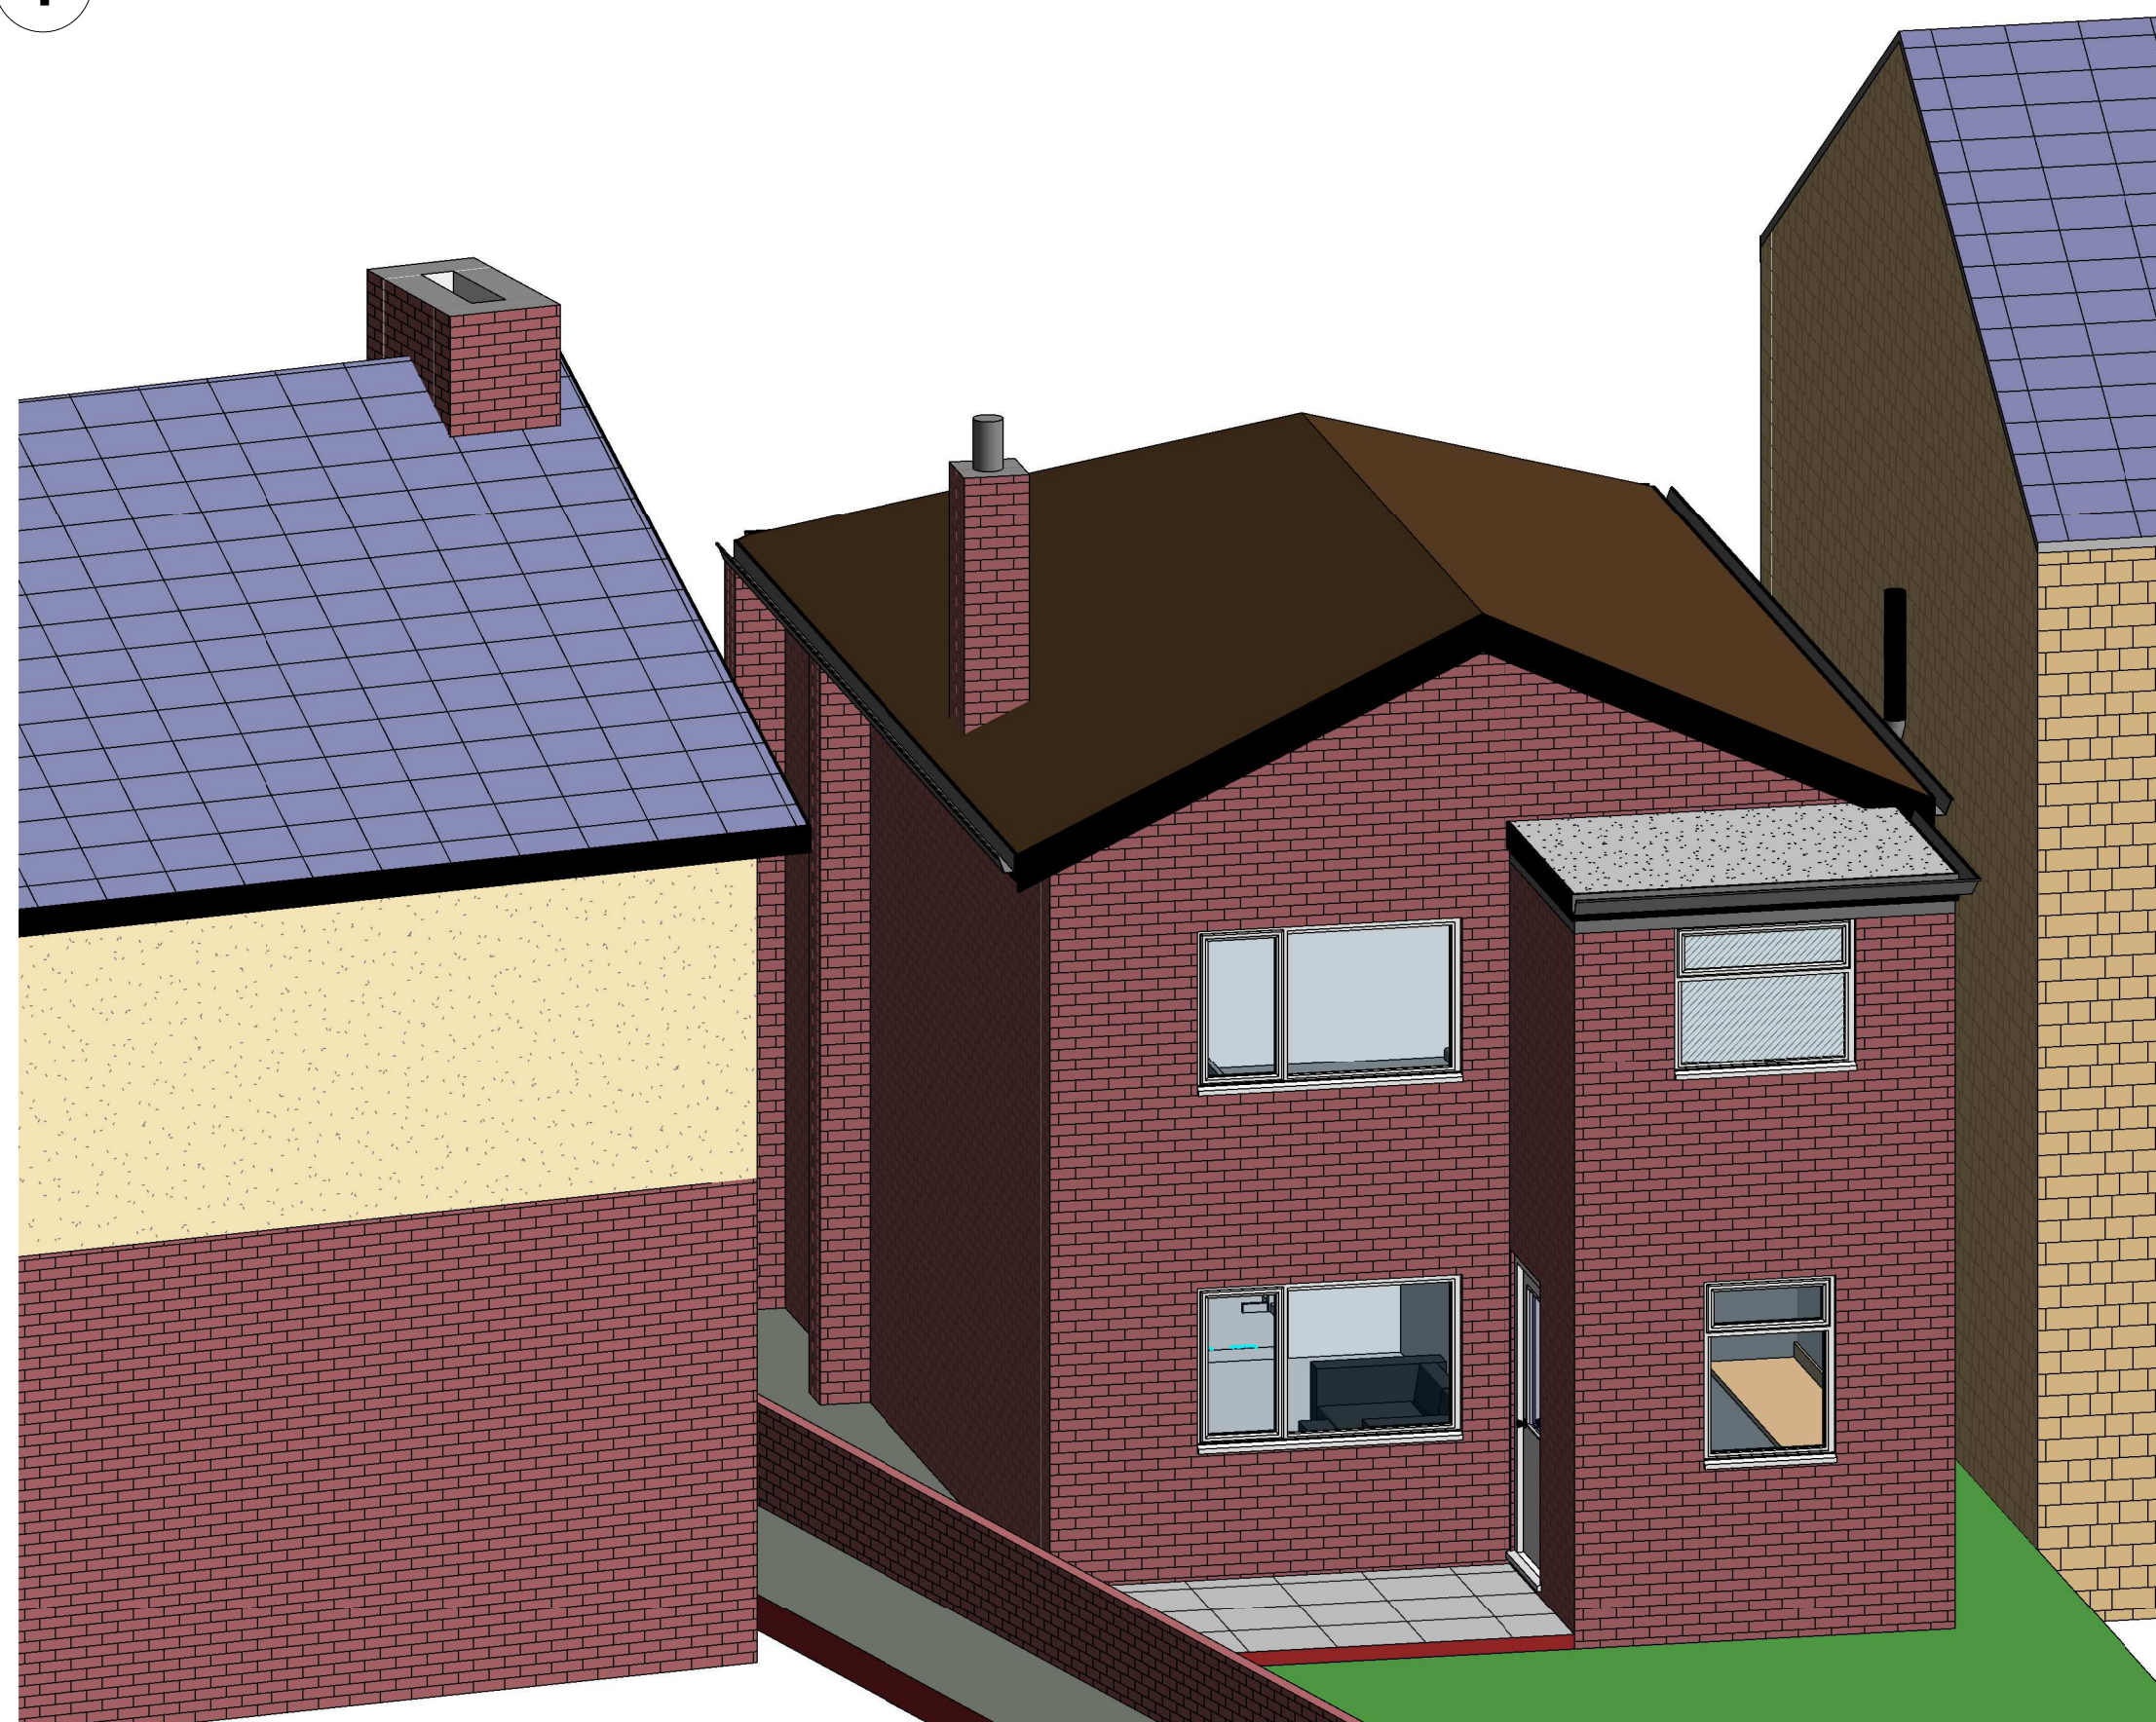


[illegible]

NORTH CONSTRUCTION:
DESIGN & BUILD
from conception to completion

26 Church St.
Gawber
S.Yorks
S75 2RH

Tel: 01226 828972
Mob: 07974116241
<https://bennorth60.wixsite.com/ncdb>

Project Title

Ms Lauren John
63 Granville St. Barnsley. S75 2TQ
Proposed Attic Conversion

Drawing Title

3D Views

Scale	Drawn By	Checked By	Date
	Designer	Checker	27/11/20
Drawing Number			Revision
NCDB-LJPP-106			A