



# EXISTING SIDE ELEVATION AS VIEWED FROM No24

< ON ARROW AA DWG No 004/26 A>

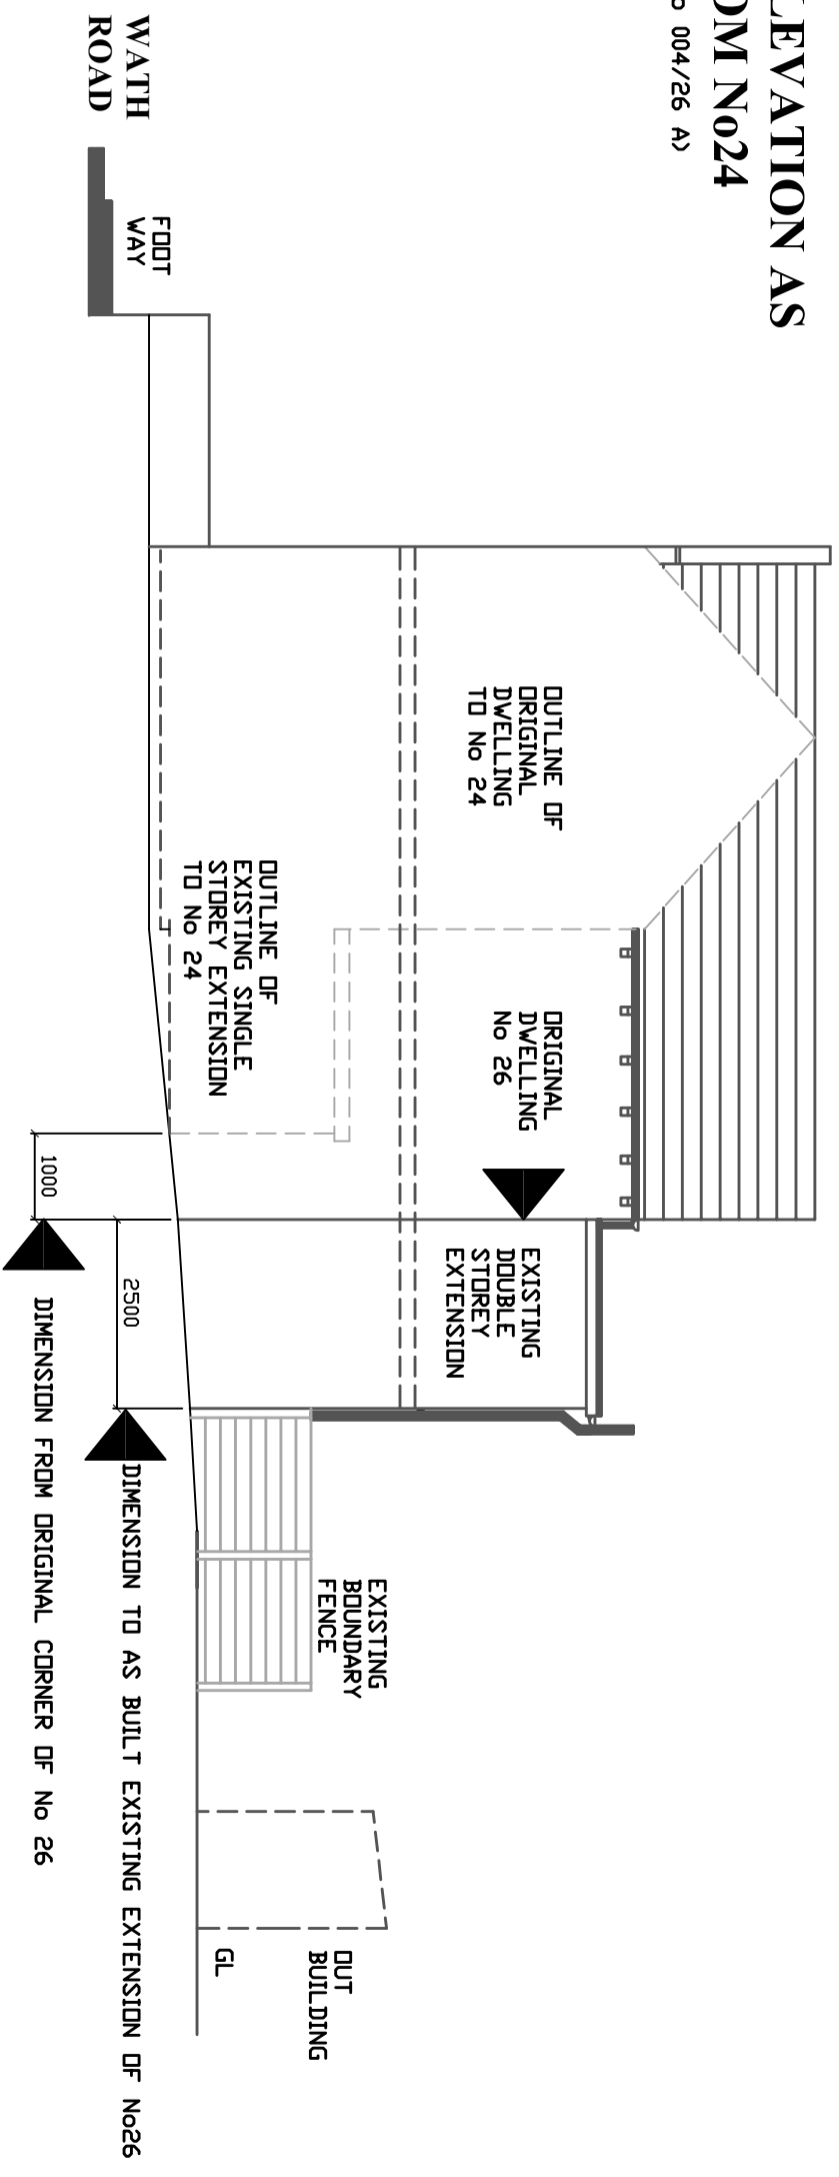

# PROPOSED SIDE ELEVATION AS VIEWED FROM No24

< ON ARROW AA DWG No 006/26 A>

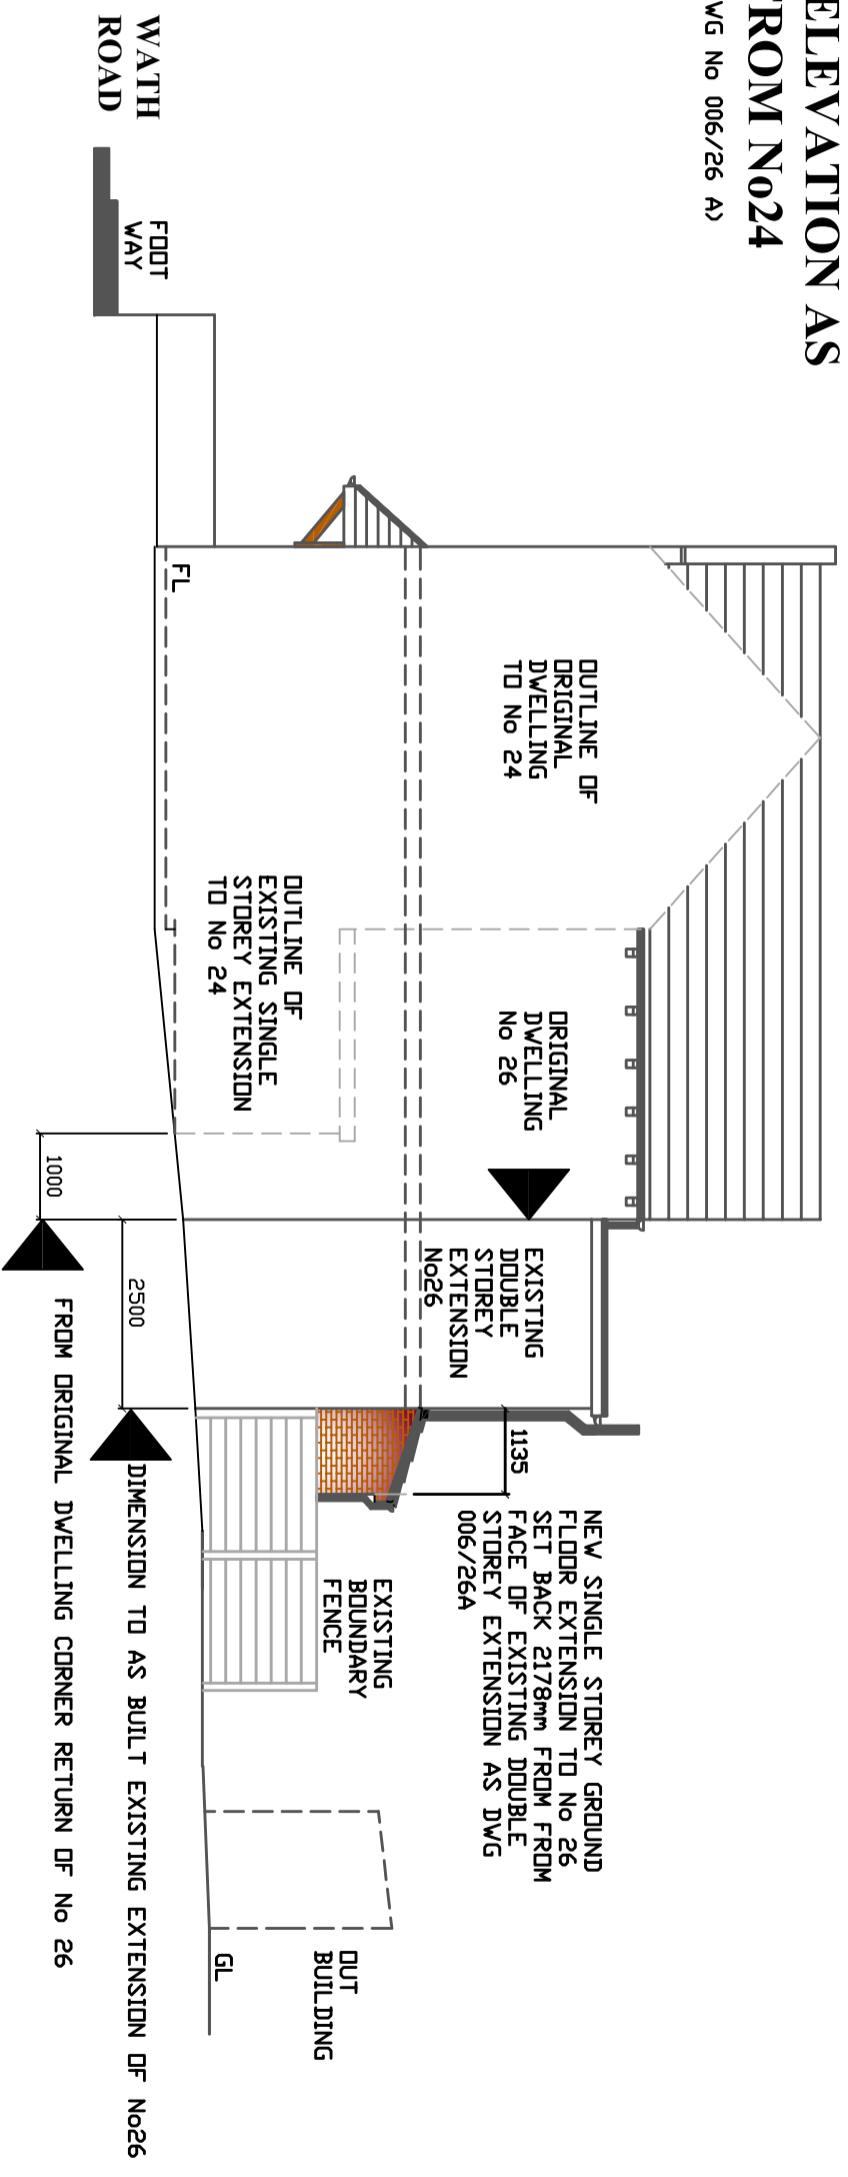

**CLIENT**  
26 WATH ROAD, WIMBVELL  
BARNSELEY

**TITLE**  
EXISTING & PROPOSED SIDE ELEVATION AS VIEWED FROM No24 WATH ROAD



**DRAWN**

**SCALE** 1:100 @ A3  
**DATE** 07/05/2026

**REV**

**DRG No** 008/26

