

Install new handrail and balustrades, face fixed to side of staircase to maximise available width of staircase. Detail of new to reflect existing

Carefully remove existing floor mounted railings and make good stone steps where removed

3 Proposed Amendments to Existing Staircase 0/001
3000 1:10




Carefully remove modern coverings from 2no. windows and reinstate existing windows. Renew internal security shutters and form new timber covering to existing to offer aesthetic improvement to existing security measures

Remove existing modern door and frame. Replace with new solid hardwood boarded external door on 180degree hinges to open back against external wall. New internal glazed door within same reveal for daytime use

New wall mounted, fold down wheelchair stair hoist providing level access from rear courtyard to first floor level

**0/001
SHOP**

Form new opening in existing internal wall to provide access into new, extended corridor at first floor level. Trim out existing floor structure and introduce new timber steps within corridor

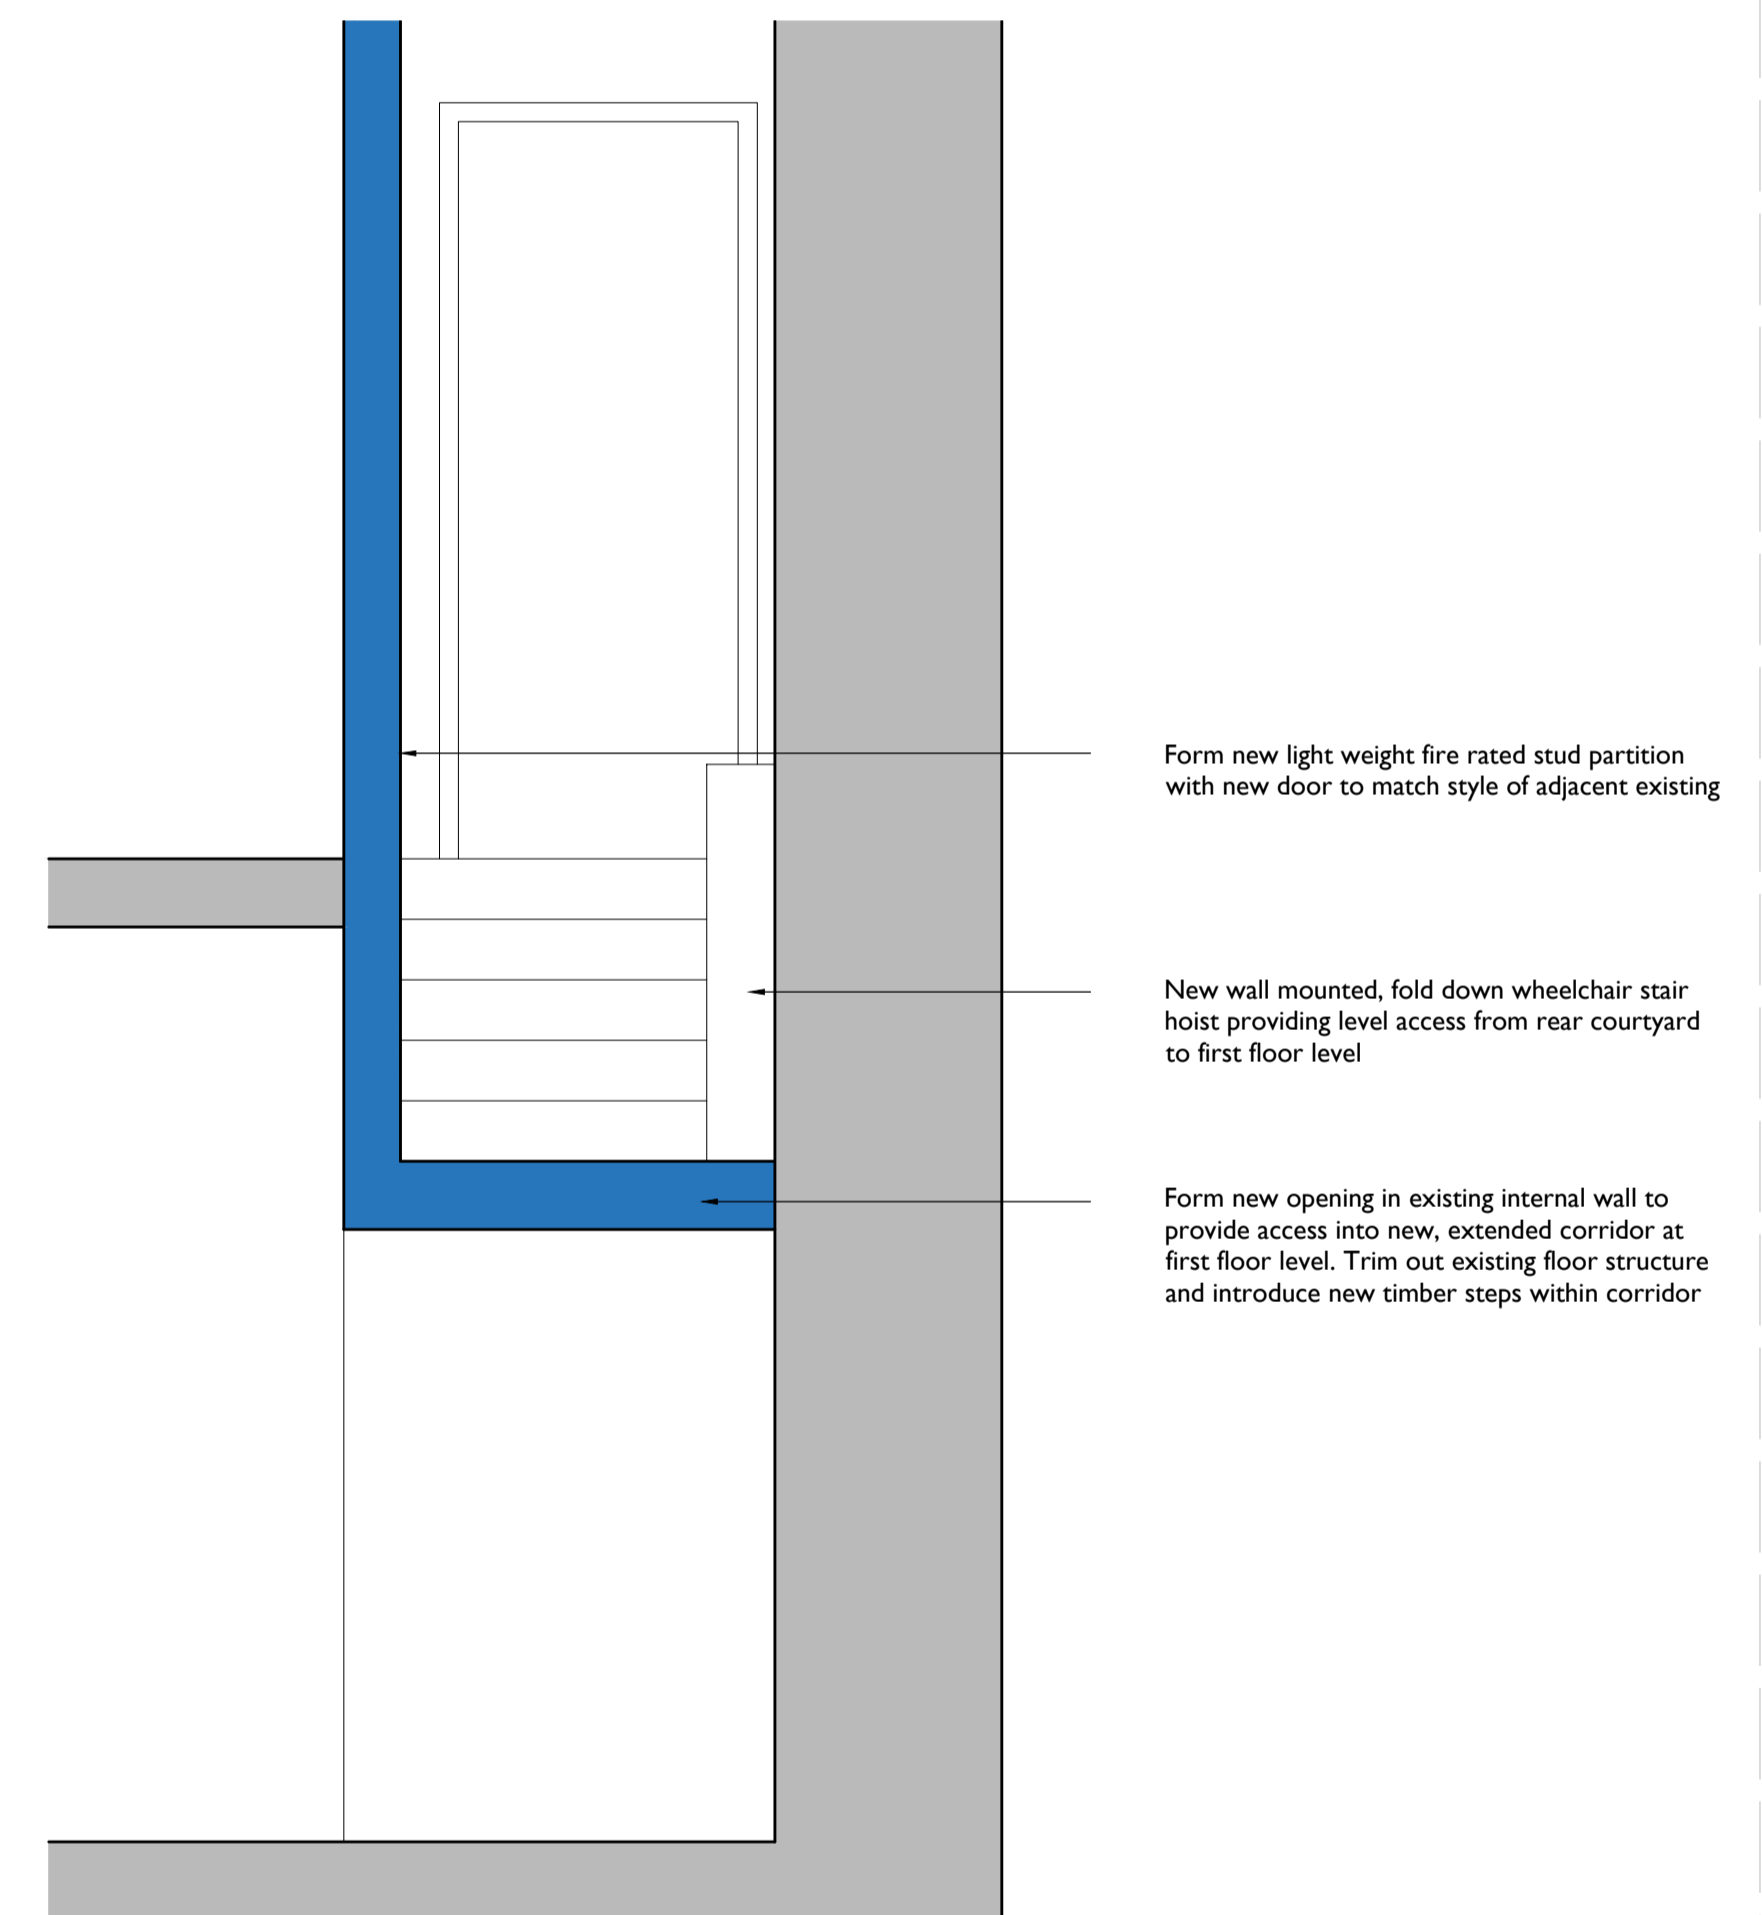

Form new light weight fire rated stud partition with new door to match style of adjacent existing

New wall mounted, fold down wheelchair stair hoist providing level access from rear courtyard to first floor level

Form new opening in existing internal wall to provide access into new, extended corridor at first floor level. Trim out existing floor structure and introduce new timber steps within corridor

1 Section AA as Proposed
3000 1:20

2 Section BB as Proposed
3000 1:20

Notes: 30/11/2020 08:47:41
Drawings are based on survey data and may not accurately represent what is physically present.
Do not scale from this drawing. All dimensions are to be verified on site before proceeding with the work.
All dimensions are in millimeters unless noted otherwise.
Purcell shall be notified in writing of any discrepancies.

| REV | DATE | DRAWN | DESCRIPTION |
|-----|------|-------|-------------|
| | | | |
| | | | |
| | | | |
| | | | |

CLIENT
Barnsley Metropolitan Borough Council
JOB NUMBER PROJECT
240961 Worsbrough Mill
TITLE
Details as Proposed

SIZE SCALE REVISED DRAWN CHECKED
AIL 30/11/2020 OP OP
REV SUITABILITY/REASON FOR ISSUE
P01 S4 - Listed Building Consent
DRAWING NUMBER
240961-PUR-01-ZZ-DR-A-3000

