



Graphical Scale 1:50

0 1 2 3 4m


All drawings should be read in conjunction with the entire **PL Series** drawings. Full details and specifications will be provided following approval of the planning application and through a formal Building Control submission prior to commencement of site works & construction.

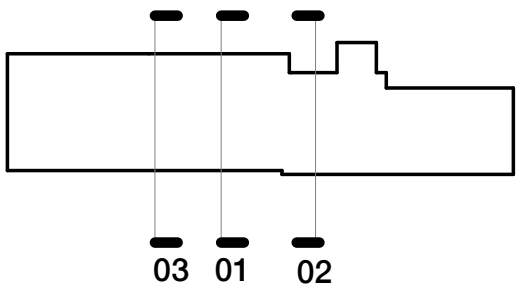


Reference Plan
1:500

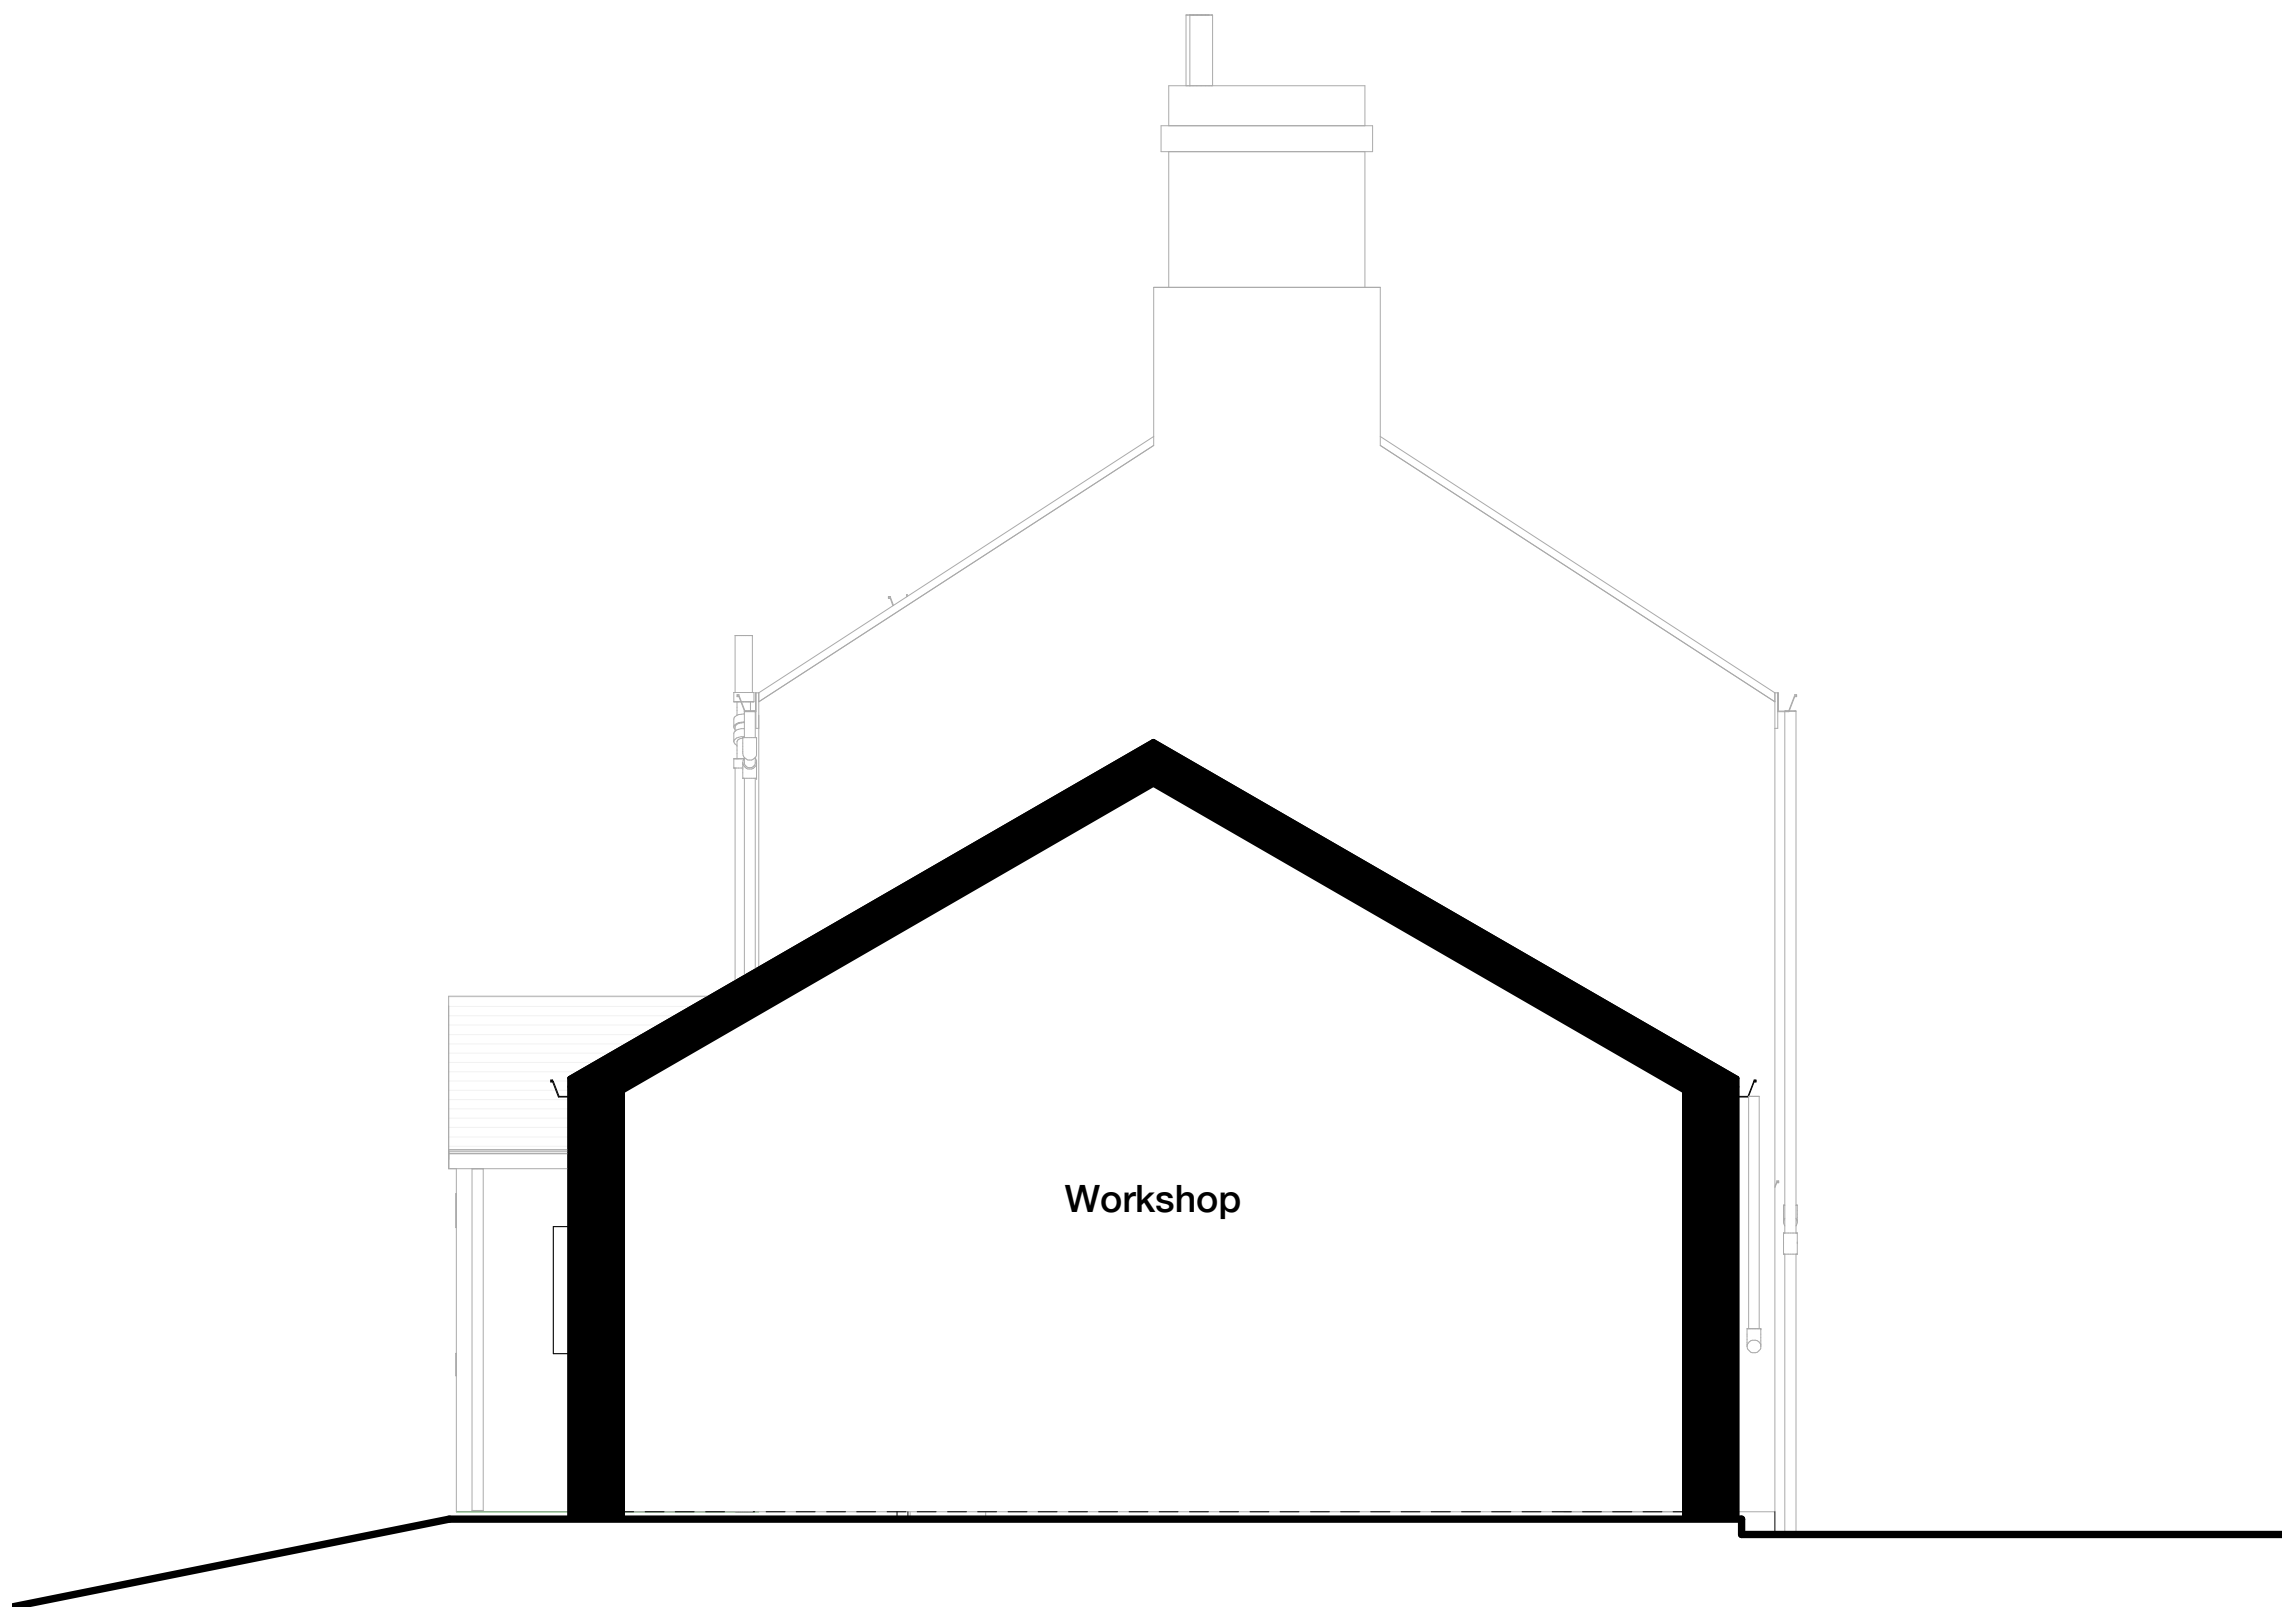

Existing Section 01
1:50

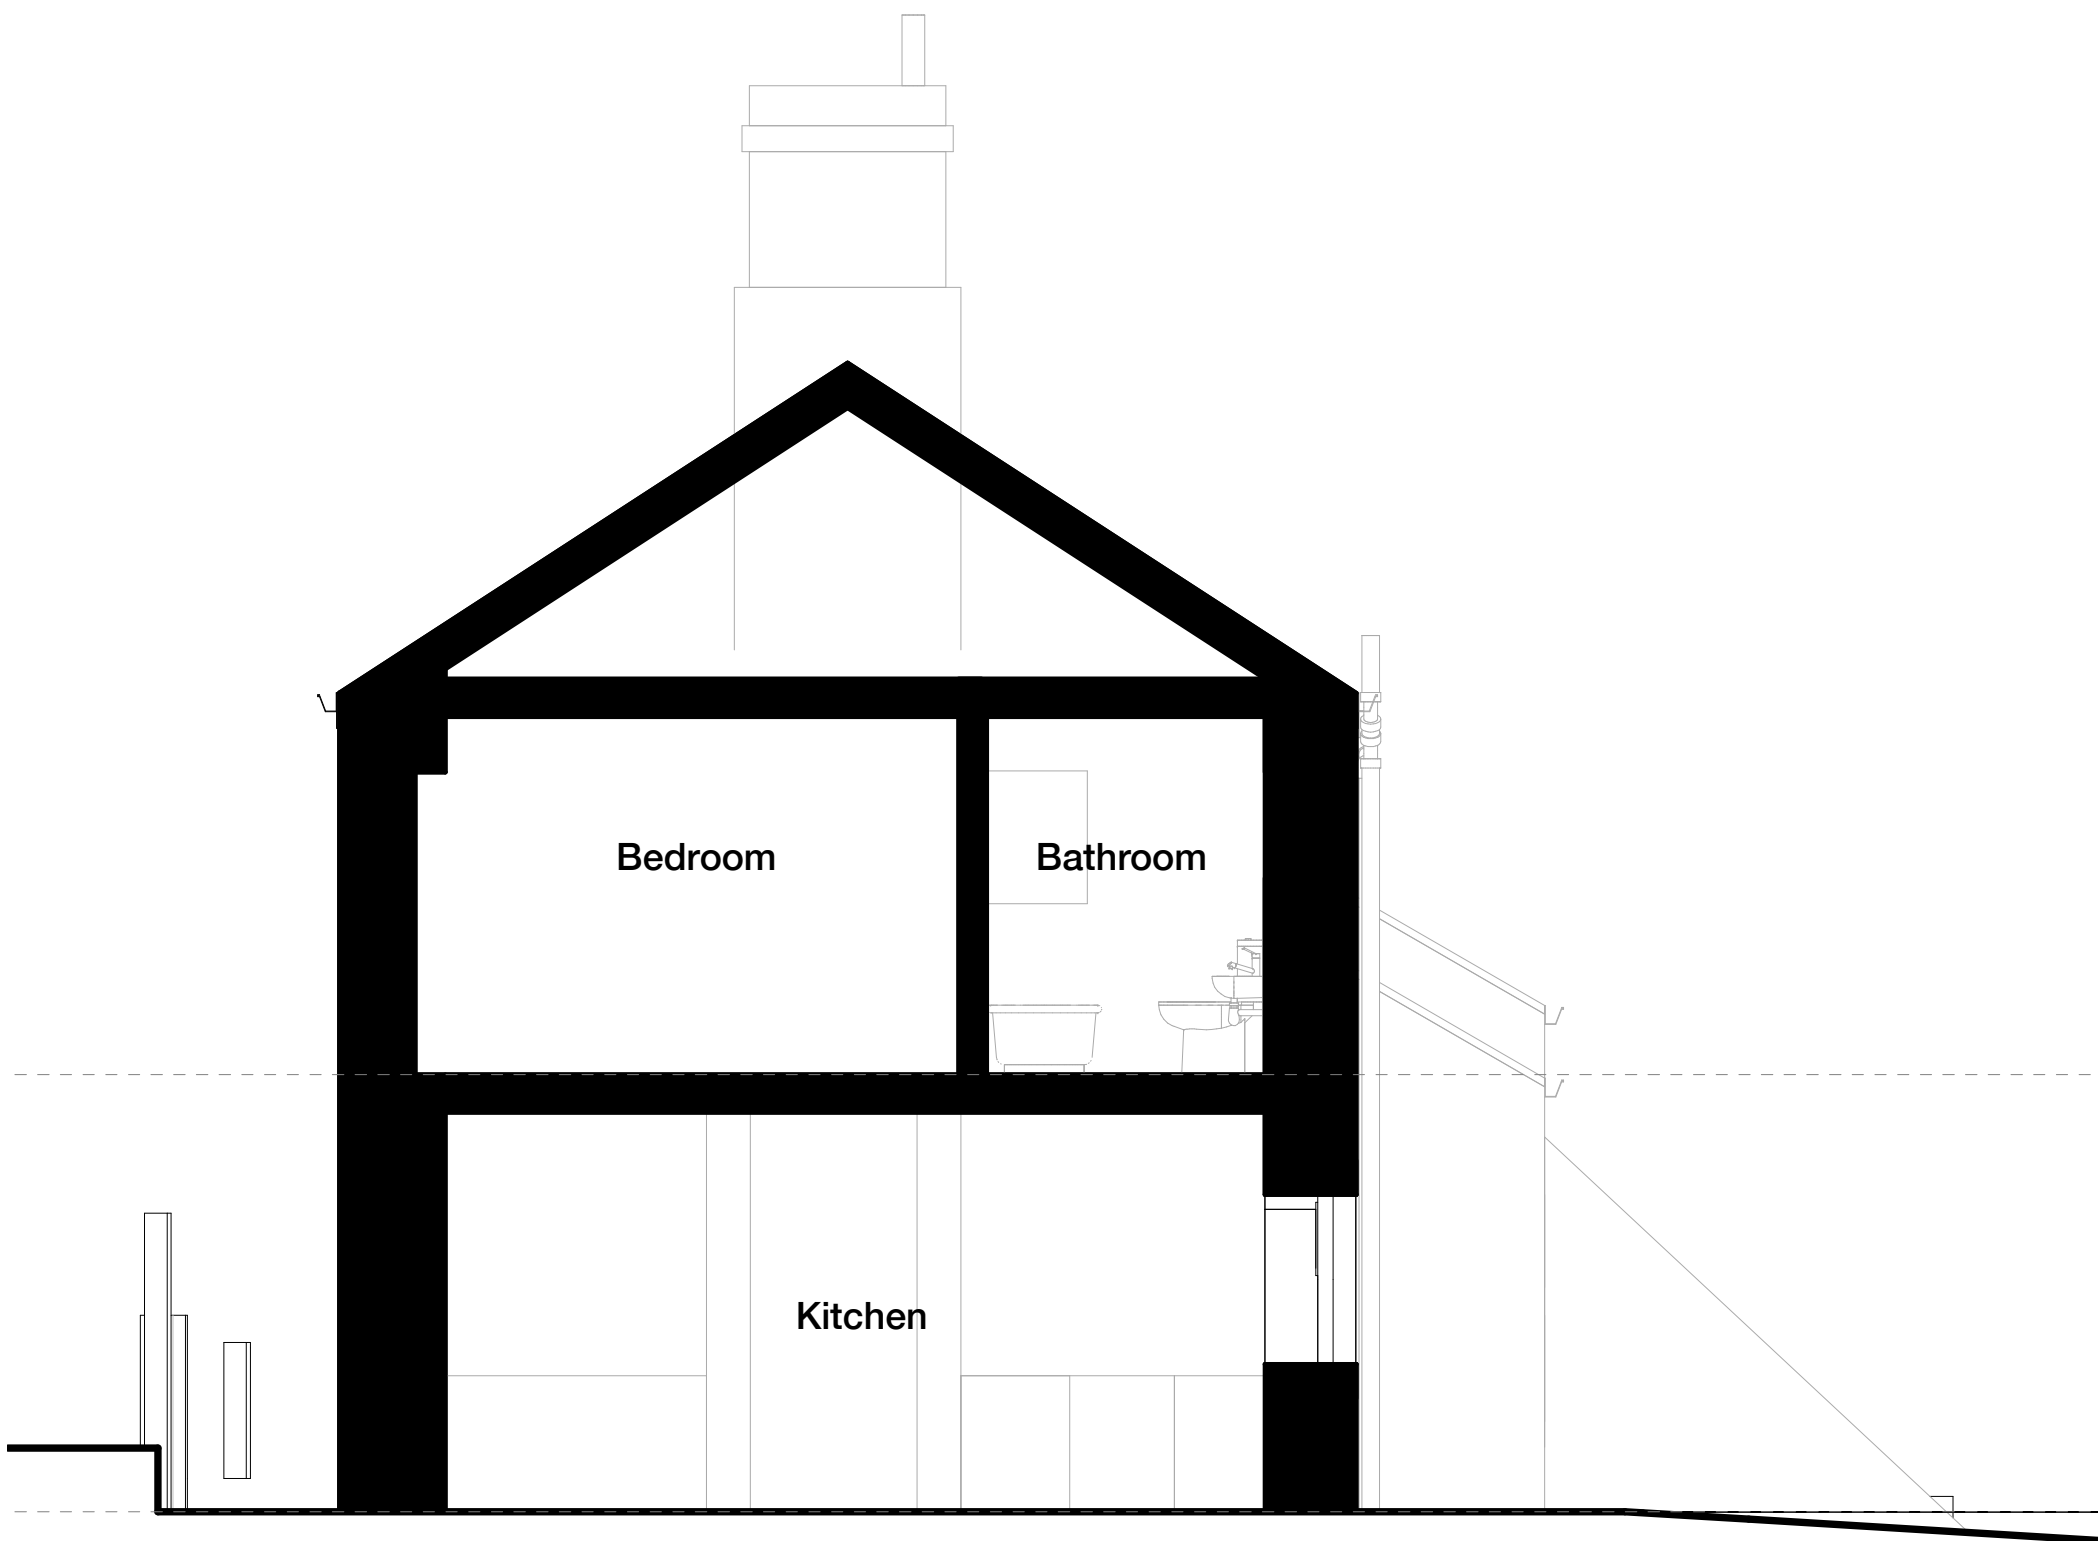

Existing Section 02
1:50

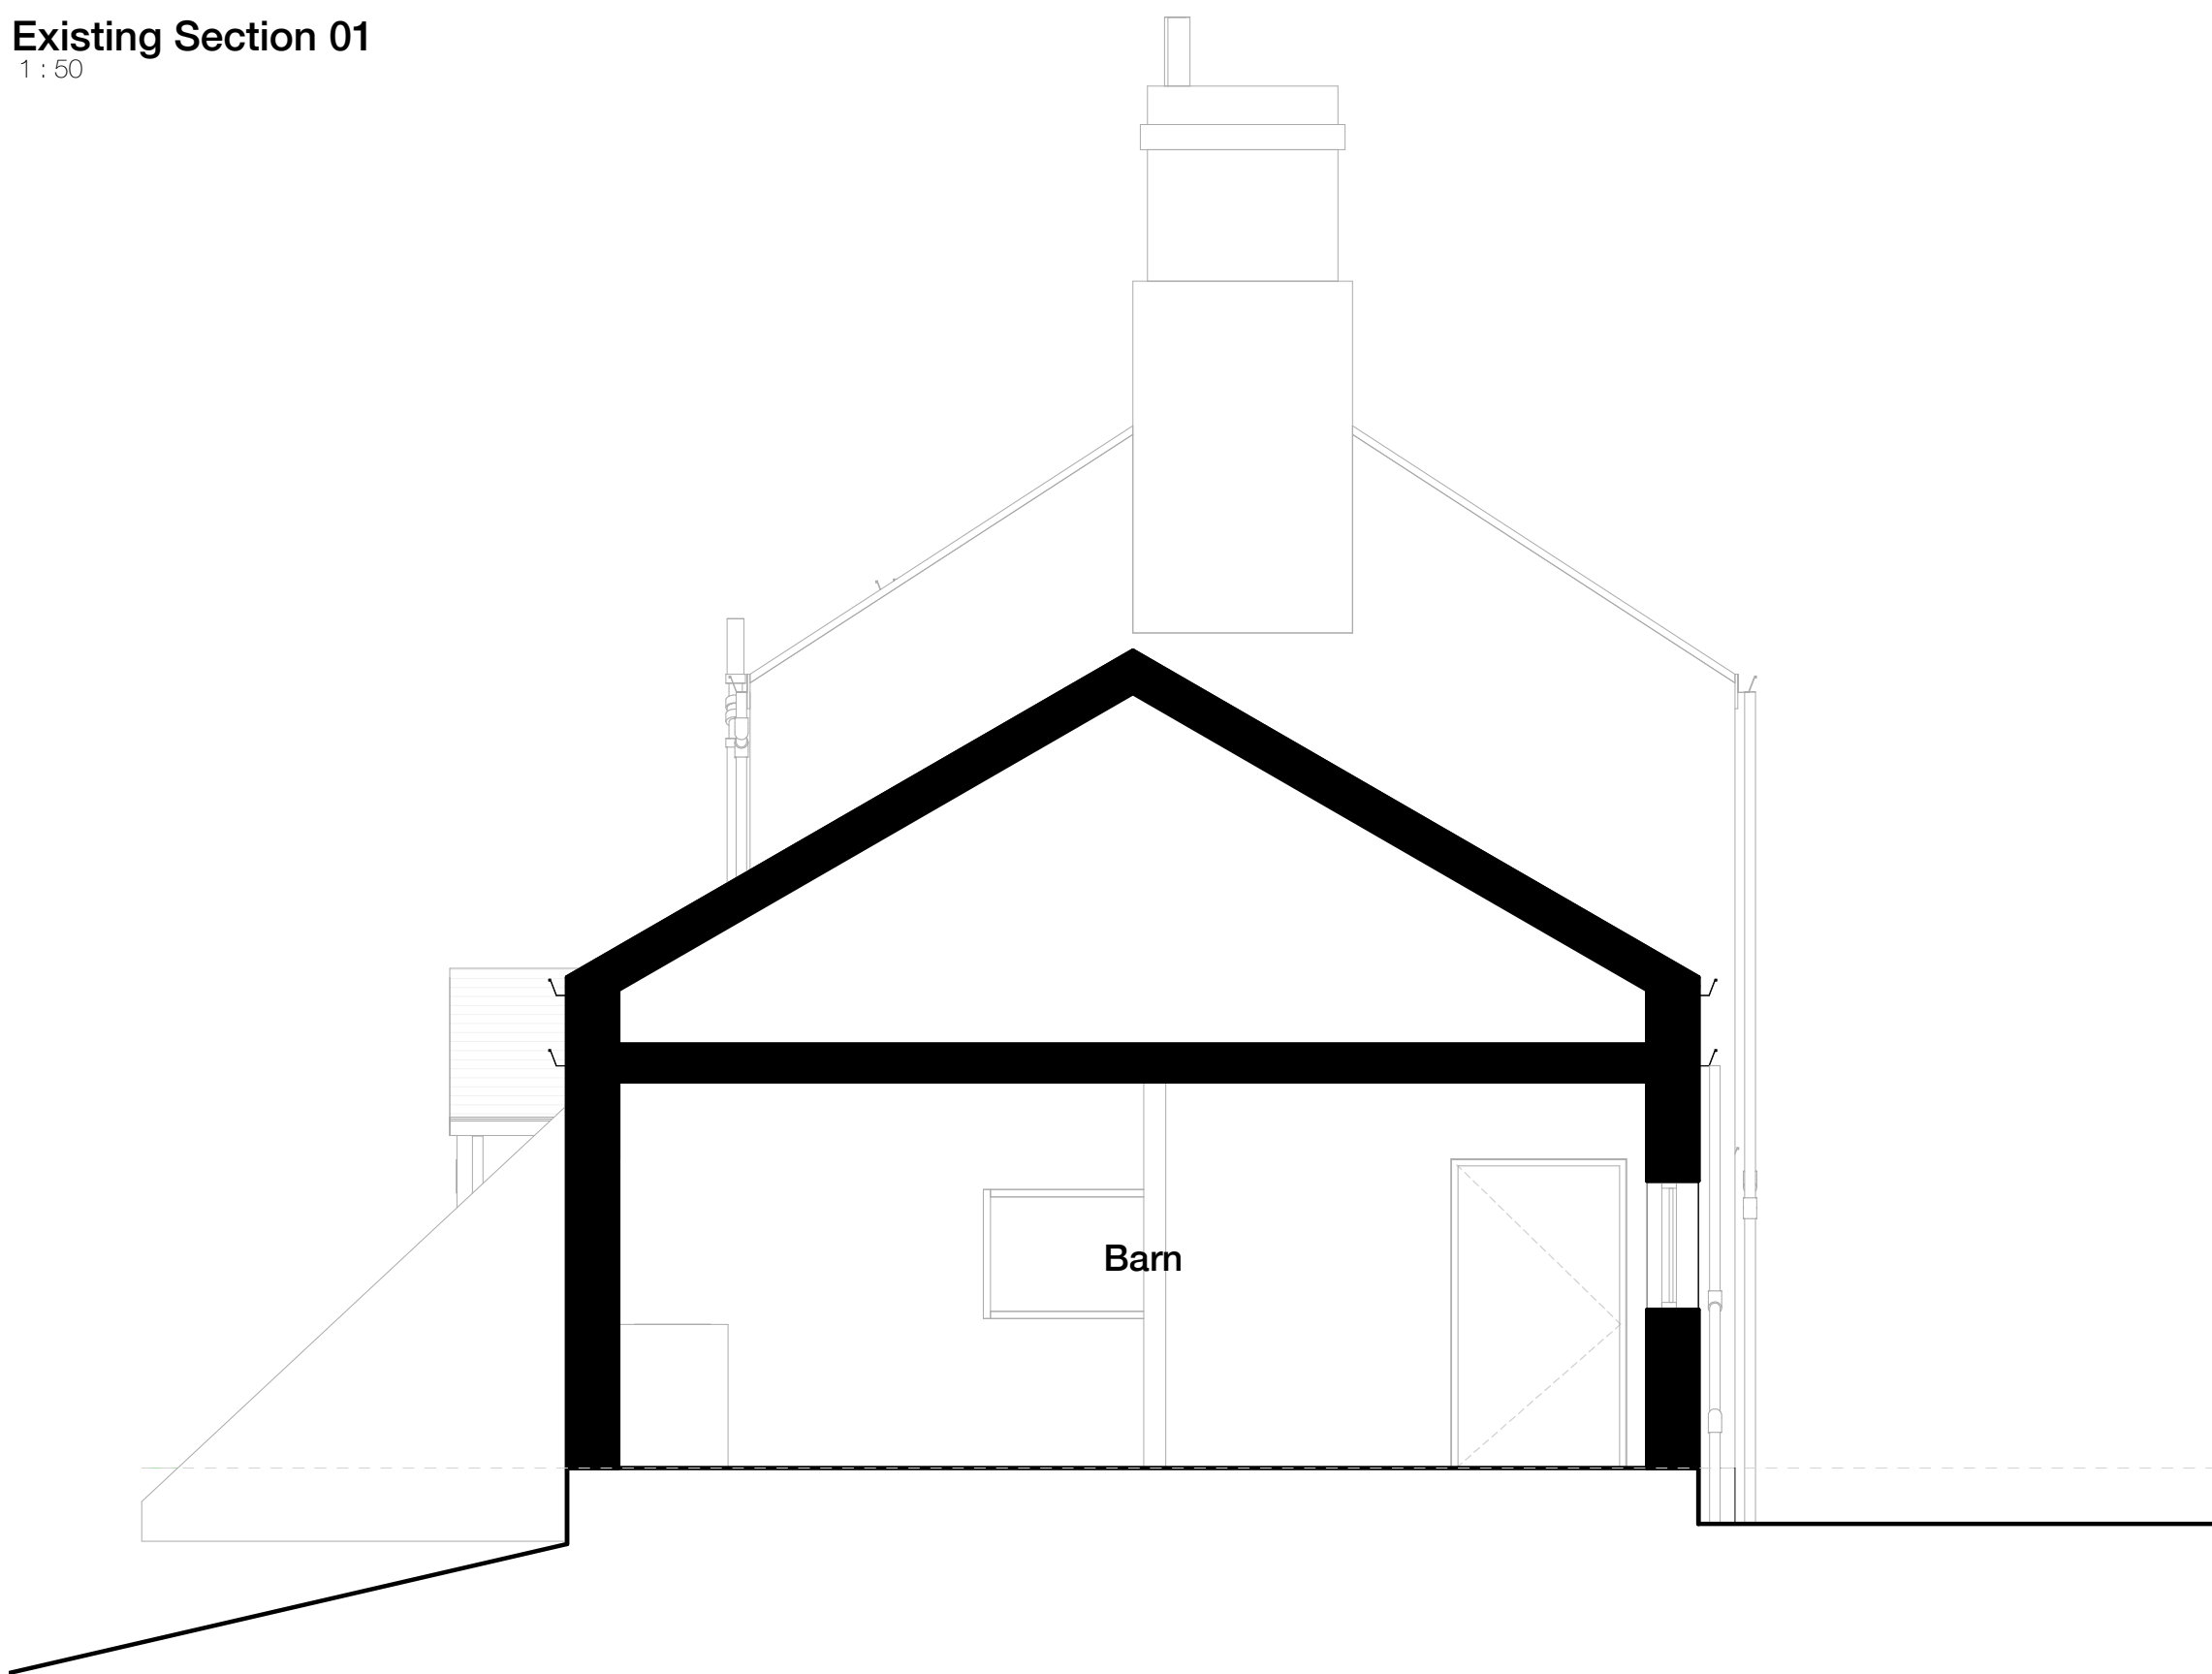

Existing Section 03
1:50

B	Planning Issue	12.04.21	LW
A	Pre-App Issue	08.06.20	LW
Rev	Description	Date	By

peakarchitects

Broomfield, 8-10 Broomfield Road, Sheffield, S10 2DR

www.peakarchitects.co.uk

Project 346-2019 Truncheon Farm, Worley						
Client Mark Barton						
Status						
Information	Comment	Approval	Tender	Construction	As-Built	
☐	☐	☒	☐	☐	☐	
Drawing PA - PL - 006 Farm House - Existing Sections						
Revision	B	Date			09.03.20	
Scale	As indicated@ A1					

PLANNING