


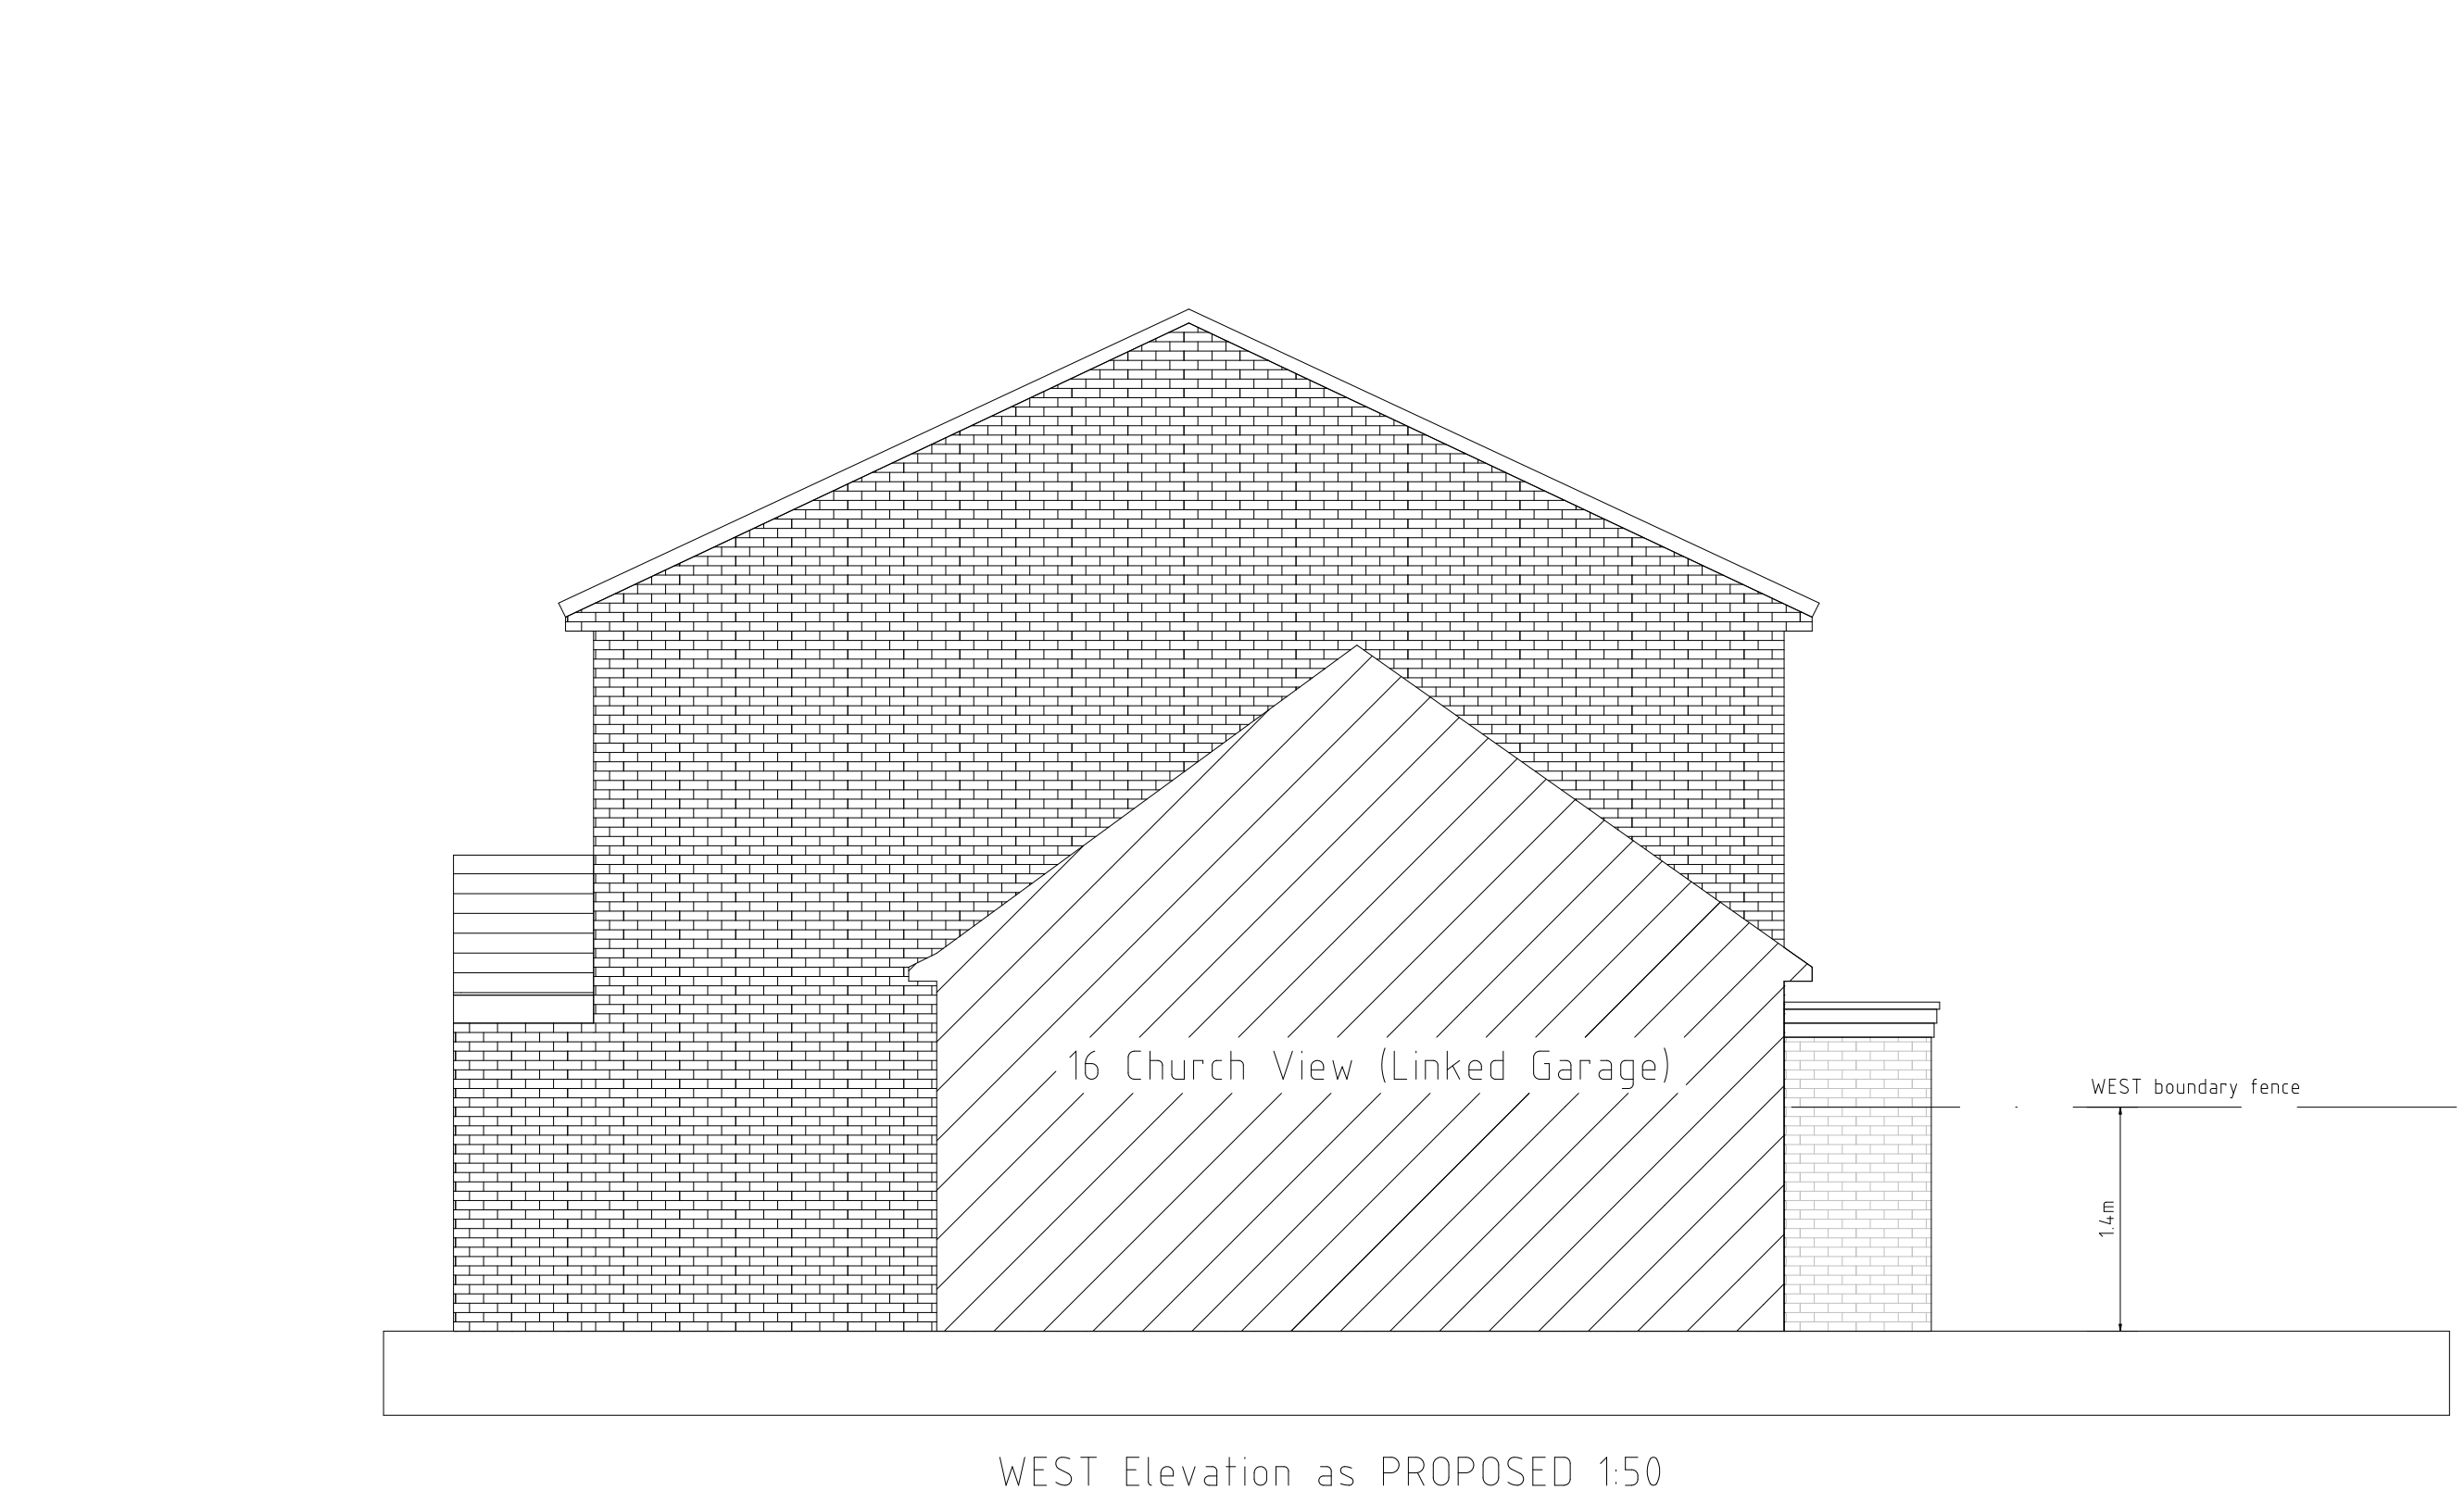

Address 16 Church View, Worsbrough, Barnsley, S704FB	1:50 0m1m2m3m4m5m6m7m8m9m10m			
	Scale 1:50	Paper size A1	Date 16.12.2024	Drawn by Mark Goddard