


**NOTES**

ALL WORK TO BE CARRIED OUT IN ACCORDANCE WITH THE BUILDING REGULATIONS AND THE REQUIREMENTS OF THE LOCAL AUTHORITY.

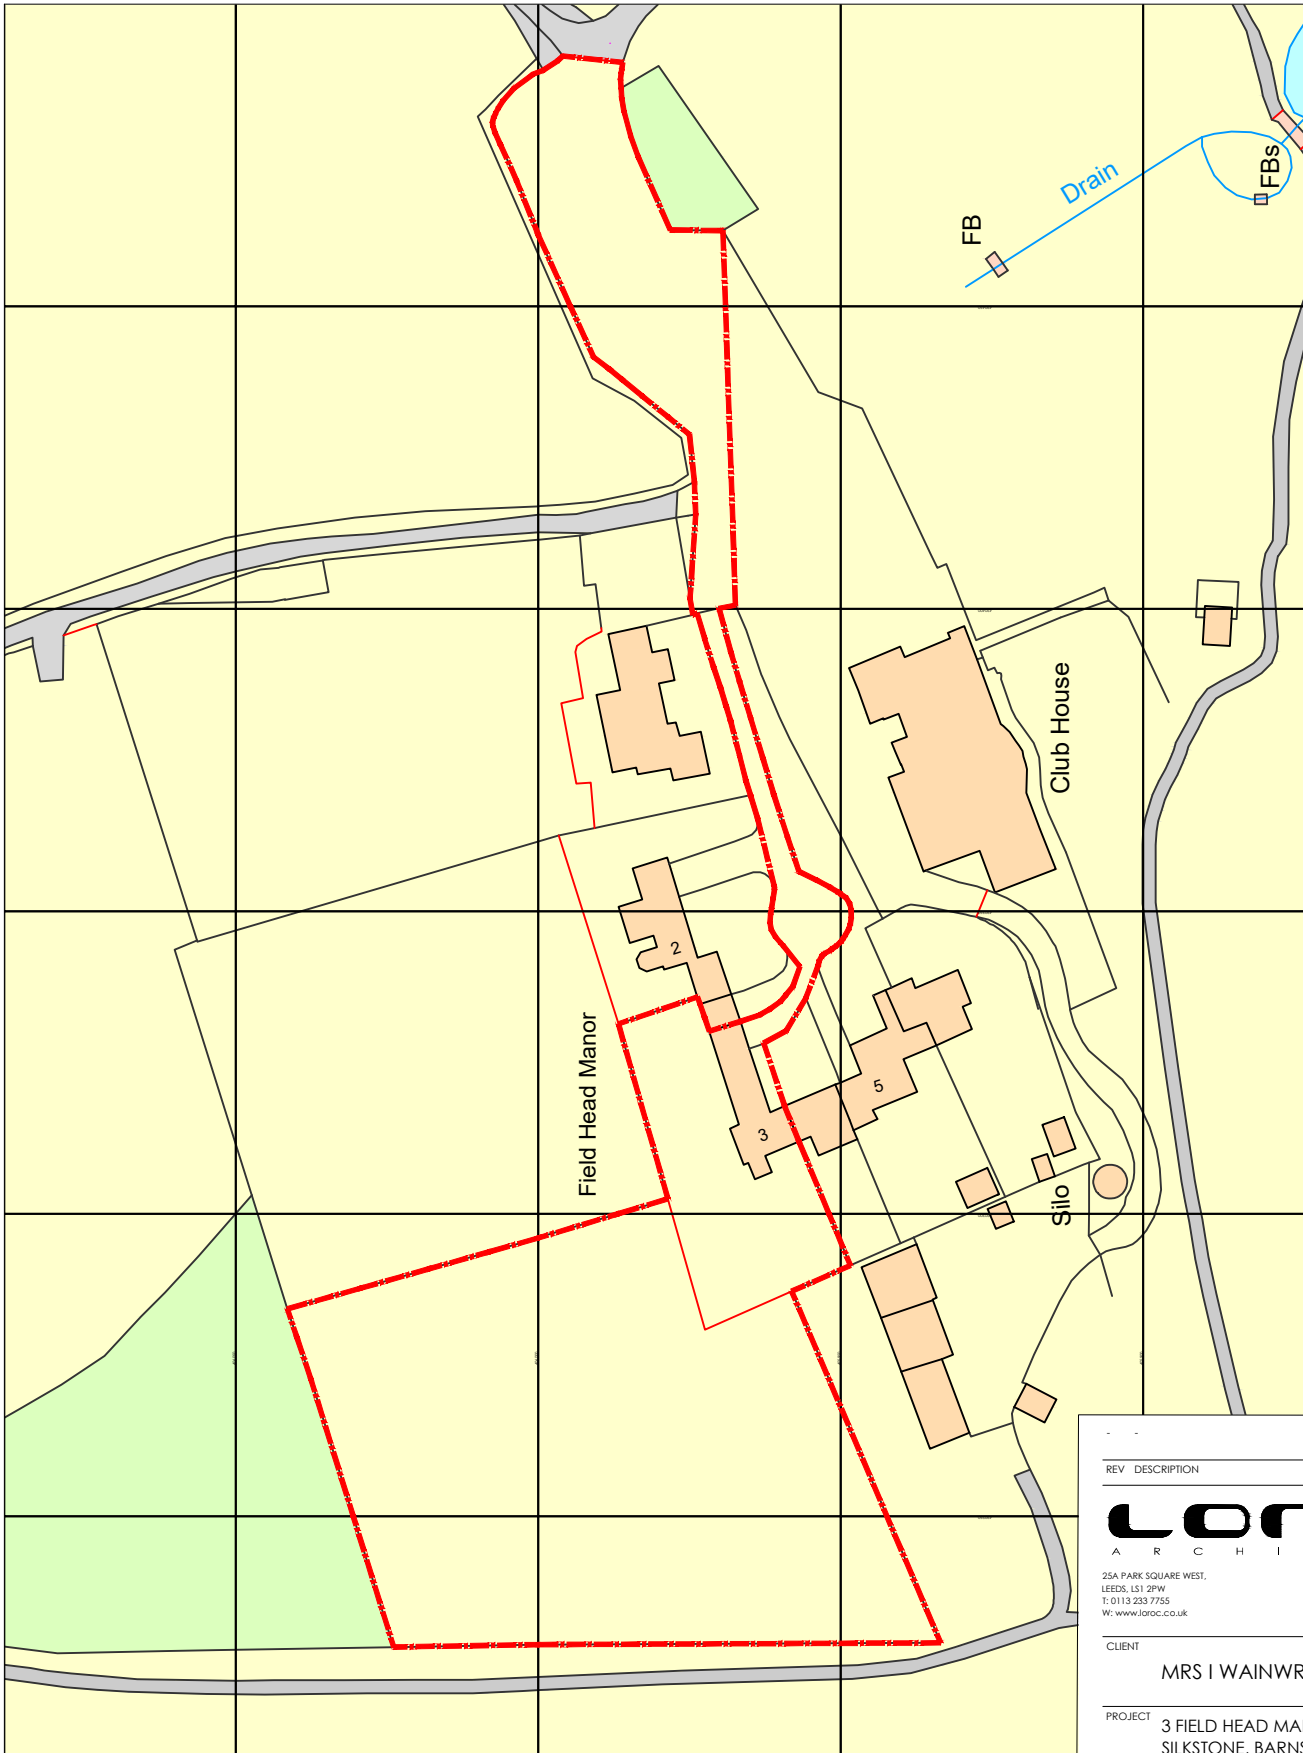

REV	DESCRIPTION	BY	CHKD	DATE
<small>25A PARK SQUARE WEST, LEEDS, LS1 2PW T: 0113 233 7755 W: www.loroc.co.uk</small>			<small>3RD FLOOR, 86 - 90 PAUL STREET, LONDON, EC2A 4NE T: 0203 875 5333</small>	
CLIENT				
MRS I WAINWRIGHT				
PROJECT				
3 FIELD HEAD MANOR, ELMHIRST LANE, SILKSTONE, BARNSLLEY, S75 4LD				
TITLE				
LOCATION PLAN				
DRAWING NO.	0014 - 100	REVISION	-	
SCALE	1:1250 @ A4	DATE	DEC '20	
DRAWN BY	JC	CHECKED BY	-	
PURPOSE OF ISSUE				
<input checked="" type="radio"/> PLANNING	<input type="radio"/> BUILDING REGS	<input type="radio"/> TENDER		
<input type="radio"/> COMMENT	<input type="radio"/> INFORMATION	<input type="radio"/> CONSTRUCTION		
<small>THIS DRAWING IS COPYRIGHT AND THE INTELLECTUAL PROPERTY OF LOROC ARCHITECTS LIMITED. THIS DRAWING MAY NOT BE REPRODUCED IN WHOLE OR IN PART WITHOUT WRITTEN AUTHORITY. NO DIMENSIONS TO BE SCALED FROM THIS DRAWING. ALL DIMENSIONS TO BE CHECKED ON SITE PRIOR TO COMMENCEMENT OF WORKS AND ANY DISCREPANCIES REPORTED TO THE ARCHITECT/ ENGINEER/ CONTRACTOR.</small>				

ORDNANCE SURVEY, (C) CROWN COPYRIGHT 2020. ALL RIGHTS RESERVED. LICENCE NUMBER 100022432

DISCLAIMER

THIS DRAWING HAS BEEN REPRODUCED FROM AN ORDNANCE SURVEY EXTRACT. WE THEREFORE HOLD NO RESPONSIBILITY FOR THE INFORMATION CONTAINED WITHIN THIS DRAWING. ALL DIMENSIONS SHOULD BE CHECKED ON SITE. THE LEGAL EXTENTS OF OWNERSHIP ARE SUBJECT TO CONFIRMATION.

