



This drawing is the property of FPCR Environment and Design Ltd and is issued on the condition it is not reproduced, retained or disclosed to any unauthorised person, either wholly or in part without written consent of FPCR Environment and Design Ltd.


Ordnance Survey material - Crown Copyright. All rights reserved.
Licence Number: 100019980

Key

-  Modified grassland
-  Bramble scrub
-  Urban- allotments
-  Urban- sealed surface
-  Urban - buildings
-  Hedgerows
-  Street trees

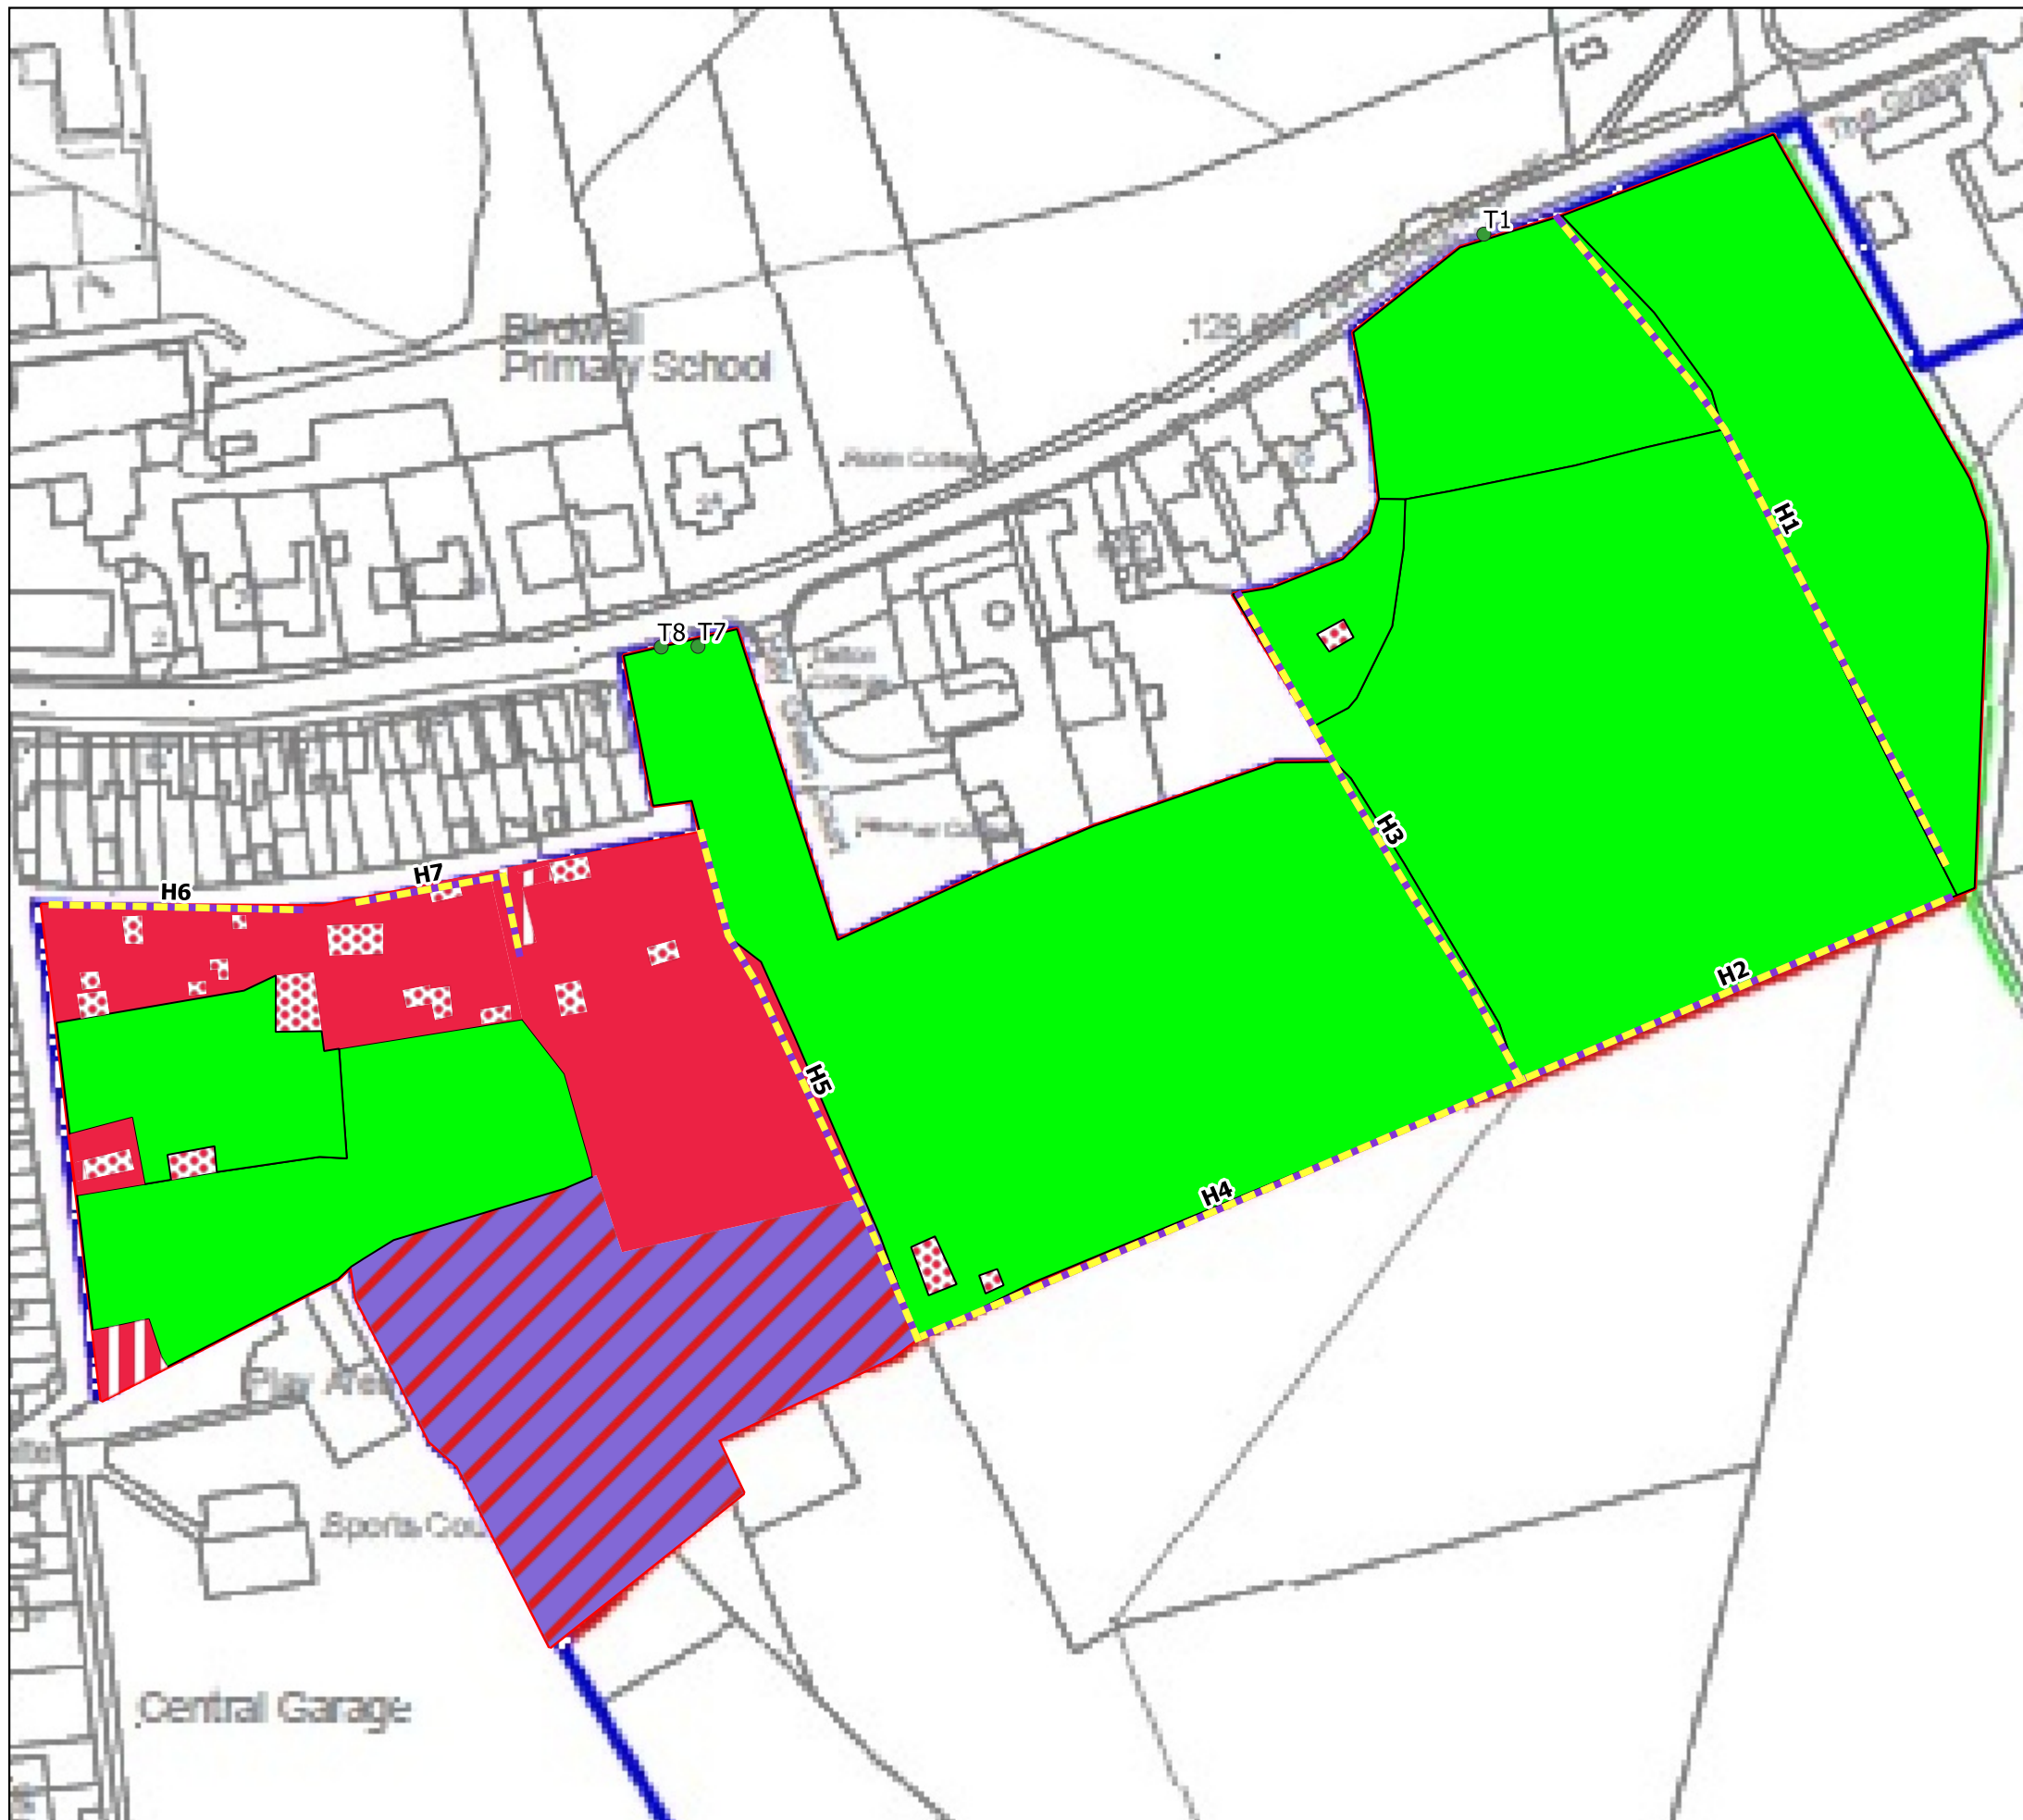


 client: Harworth Group
 project: Land at Hay Green Lane, Birdwell
 drawing title: Baseline Habitat
 scale @ A3: 1:1300
 drawing / figure number: **Figure 1**
 drawn: JDH
 issue: 9/2/2021
 rev: -

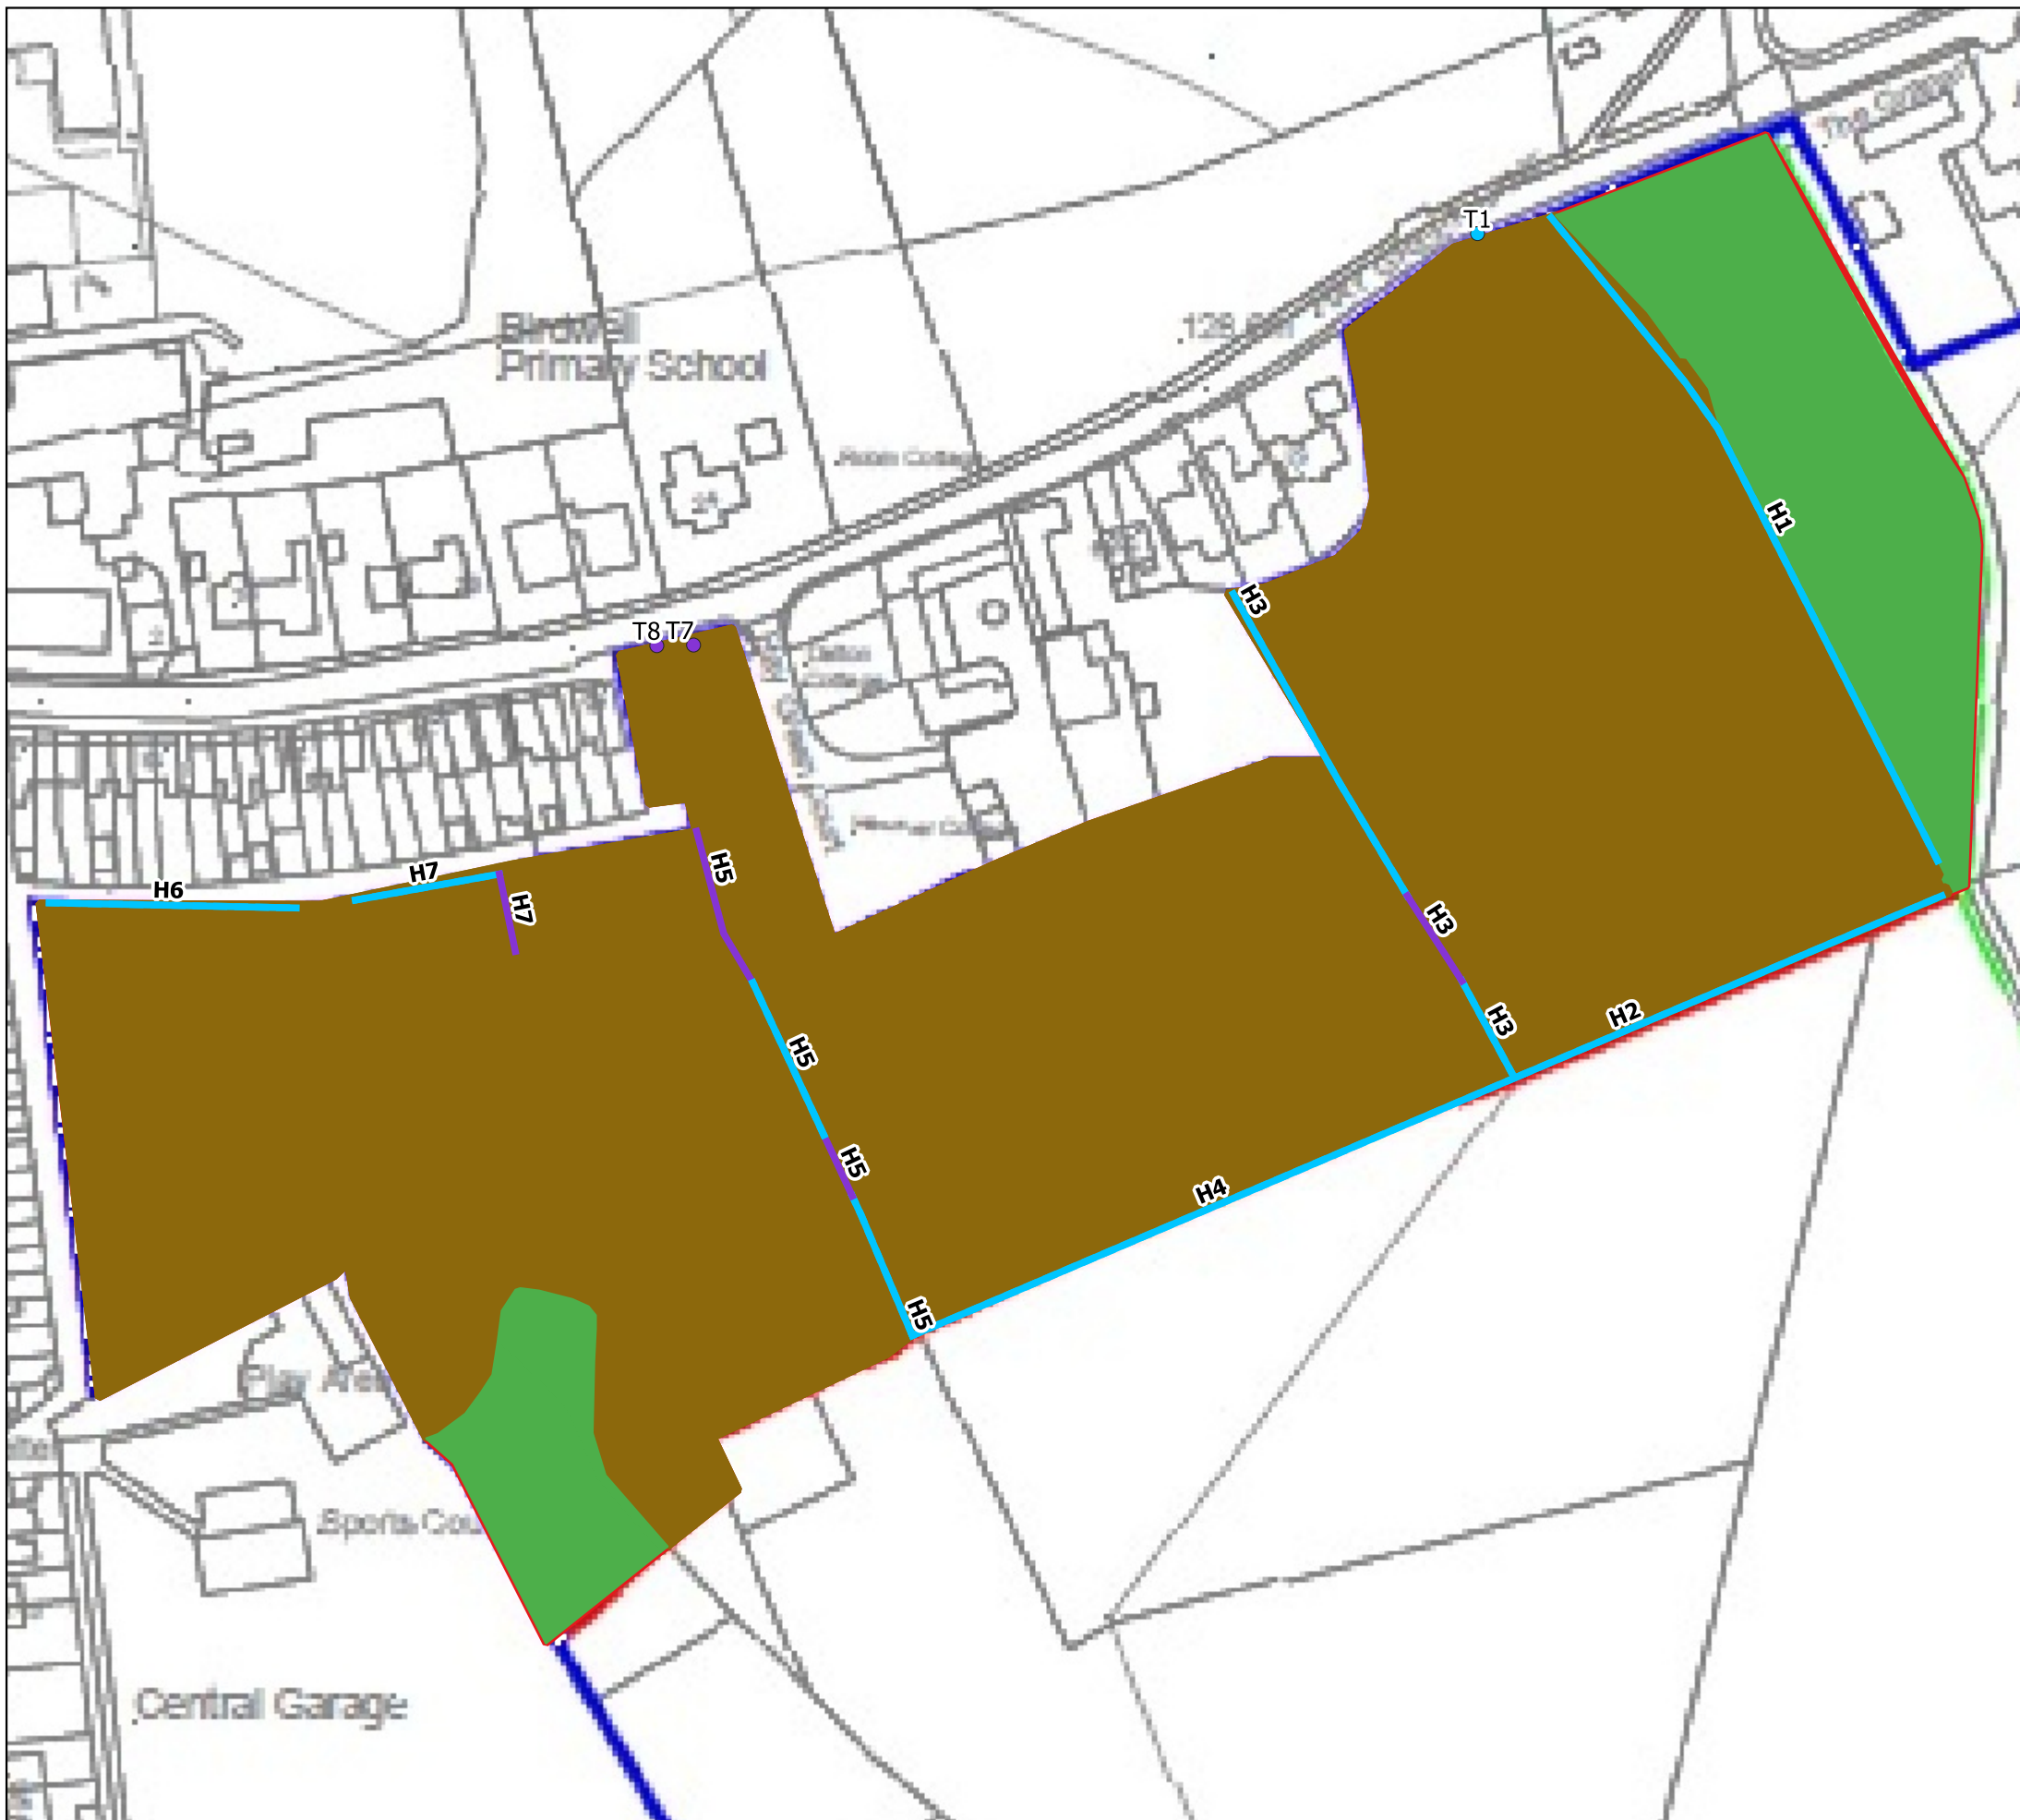

This drawing is the property of FPCR Environment and Design Ltd and is issued on the condition it is not reproduced, retained or disclosed to any unauthorised person, either wholly or in part without written consent of FPCR Environment and Design Ltd.

Ordnance Survey material - Crown Copyright. All rights reserved.
Licence Number: 100019980

Key

- Retained Habitat
- Lost Habitat
- Retained Hedgerow
- Lost Hedgerow
- Retained Street Tree
- Lost Street Tree

fpcr

client
Harworth Group

project
Land at Hay Green Lane,
Birdwell

drawing title
Habitat Retention

scale @ A3
1:1300

drawing / figure number
Figure 2

drawn
JDH

issue
9/2/2021

This drawing is the property of FPCR Environment and Design Ltd and is issued on the condition it is not reproduced, retained or disclosed to any unauthorised person, either wholly or in part without written consent of FPCR Environment and Design Ltd.

Ordnance Survey material - Crown Copyright. All rights reserved.
Licence Number: 100019980

Key

-  Amenity grassland
-  Other neutral grassland
-  Mixed scrub
-  Urban- buildings
-  Urban- gardens
-  Urban- sealed surface
-  Standing Water
-  Hedgerows
-  Street trees (75 medium)



TN1: AMENITY GRASSLAND
TN2: RAINWATER GARDENS

client
Harworth Group

project
Land at Hay Green Lane,
Birdwell

drawing title
Post-Development Habitats


scale @ A3
1:1300

drawn
JDH

issue
9/2/2021

drawing / figure number
Figure 3

rev
-

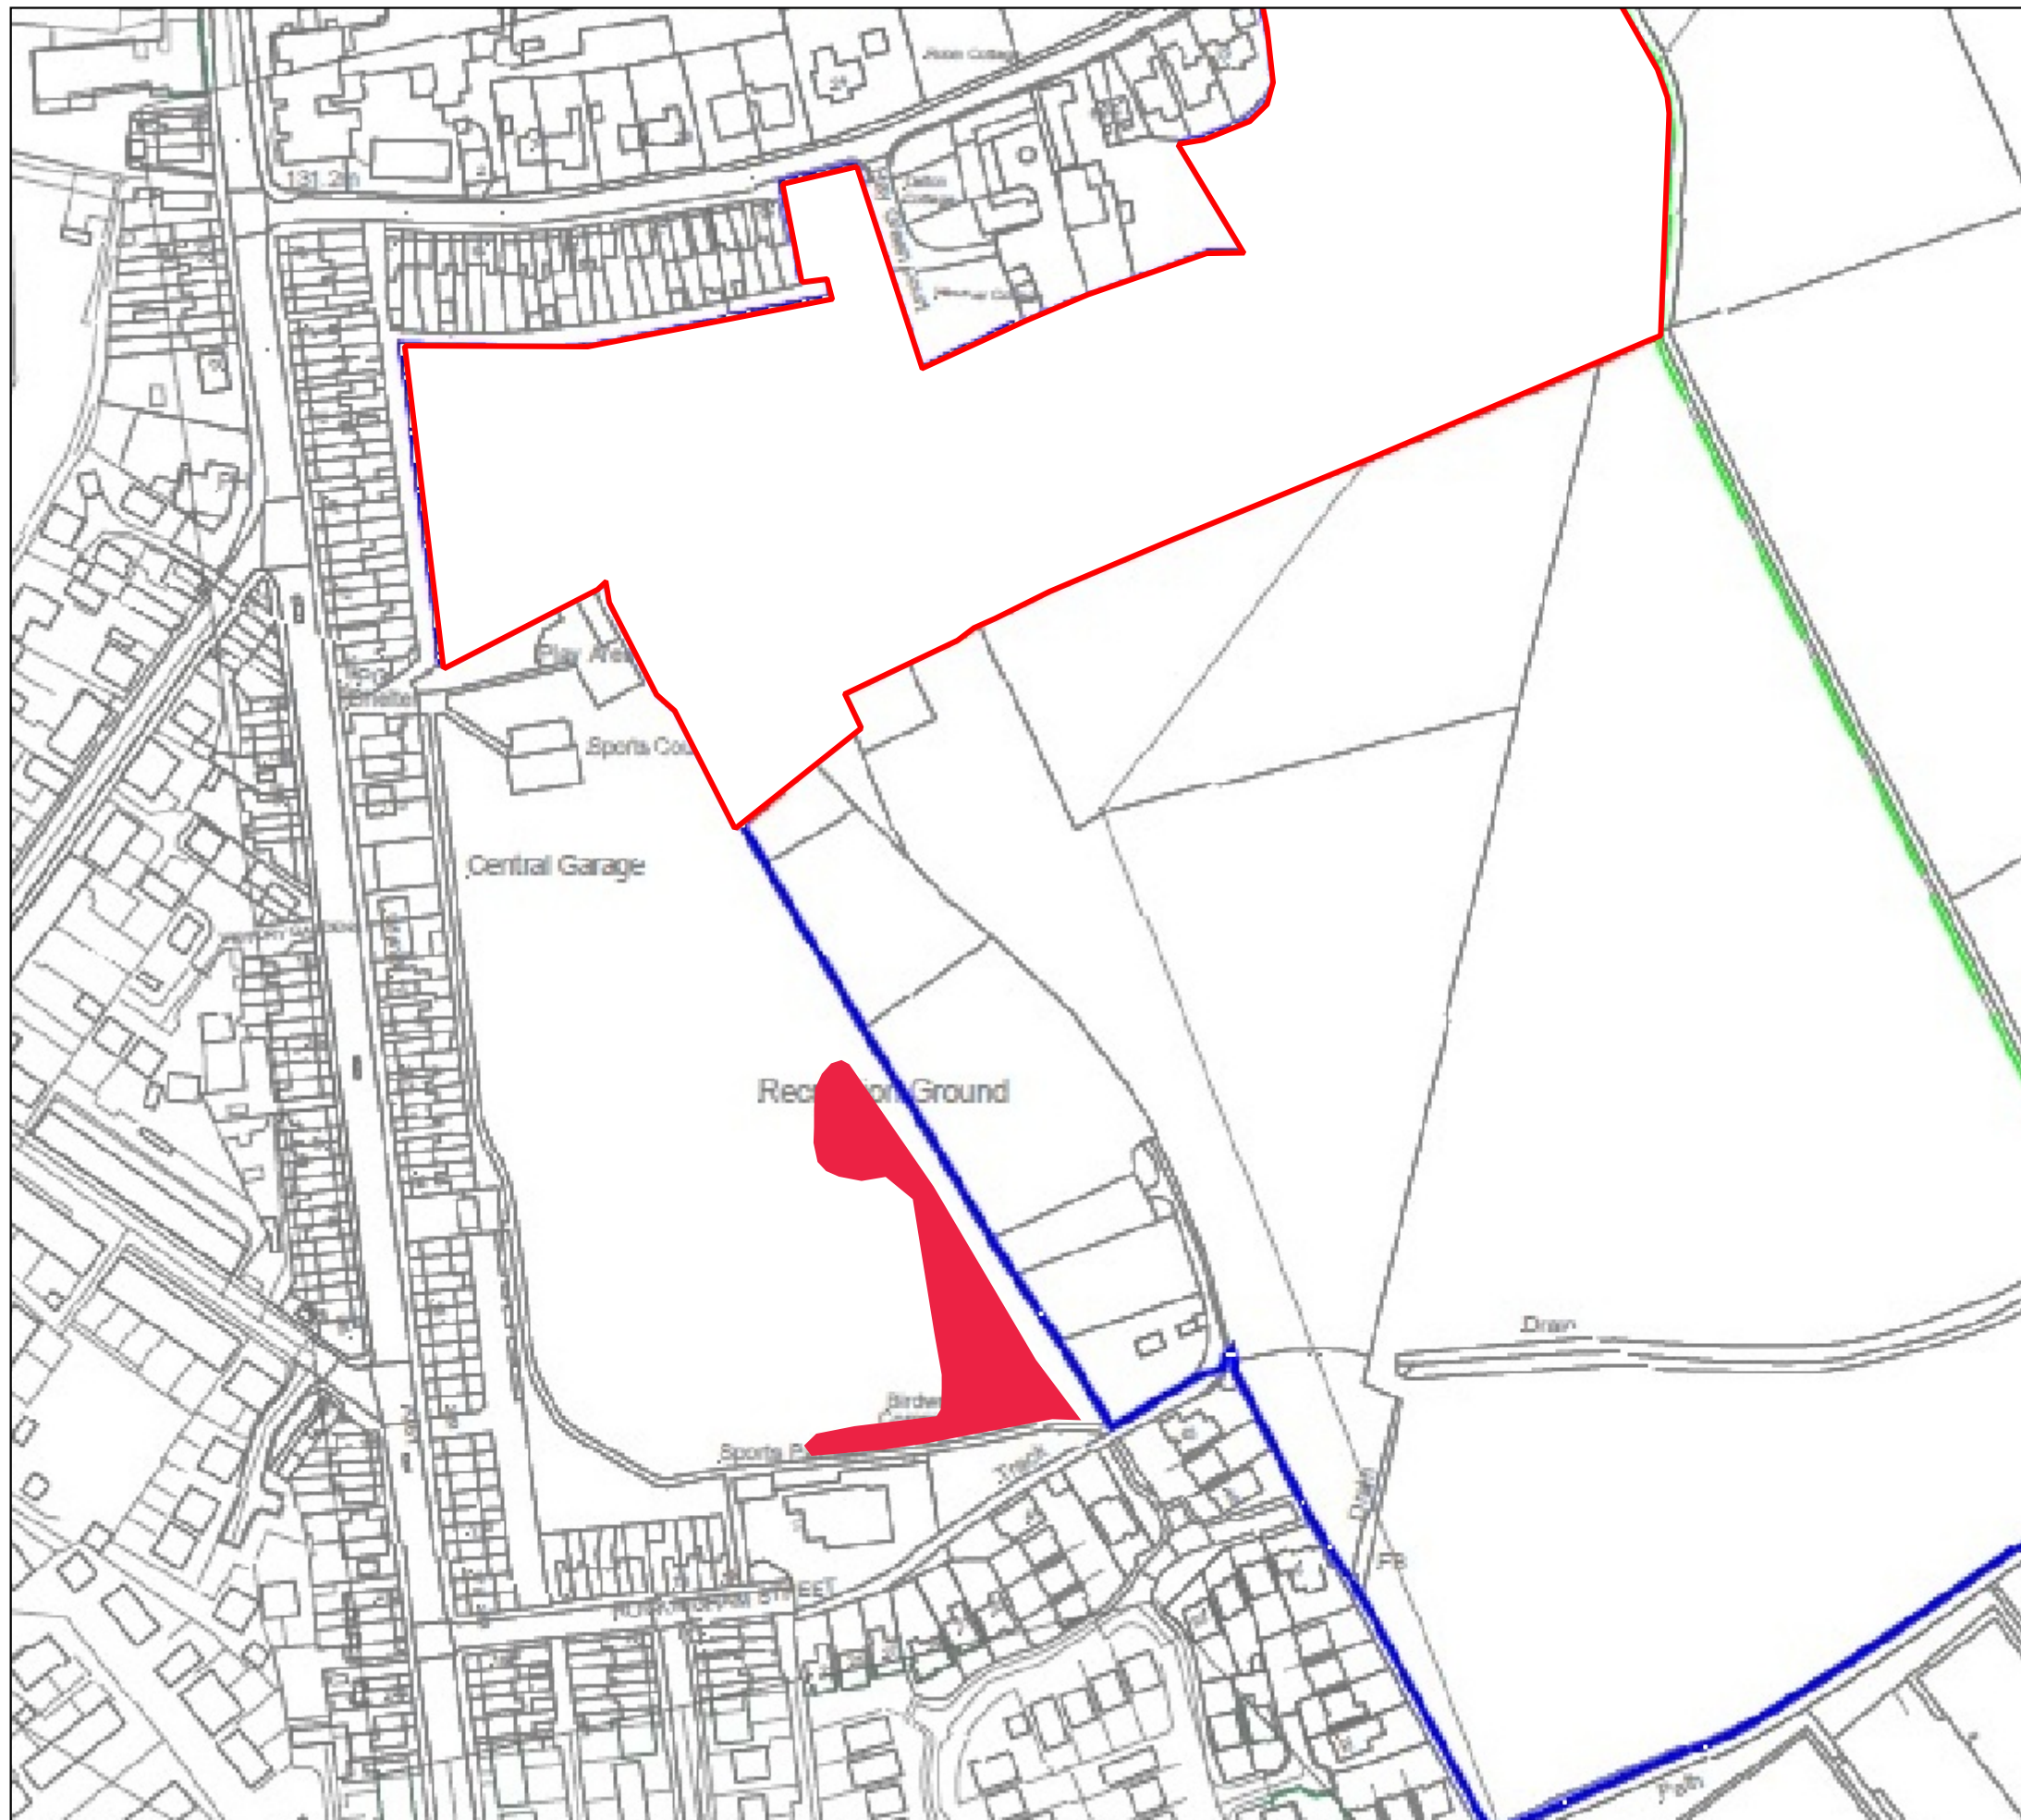

This drawing is the property of FPCR Environment and Design Ltd and is issued on the condition it is not reproduced, retained or disclosed to any unauthorised person, either wholly or in part without written consent of FPCR Environment and Design Ltd.

Ordnance Survey material - Crown Copyright. All rights reserved.
Licence Number: 100019980

Key

Urban- amenity

client
Harworth Group
project
Land at Hay Green Lane,
Birdwell
drawing title
Off-site habitat baseline




scale @ A3
1:2000
drawn
JDH
issue
10/2/2021



drawing / figure number
Figure 4

rev
-

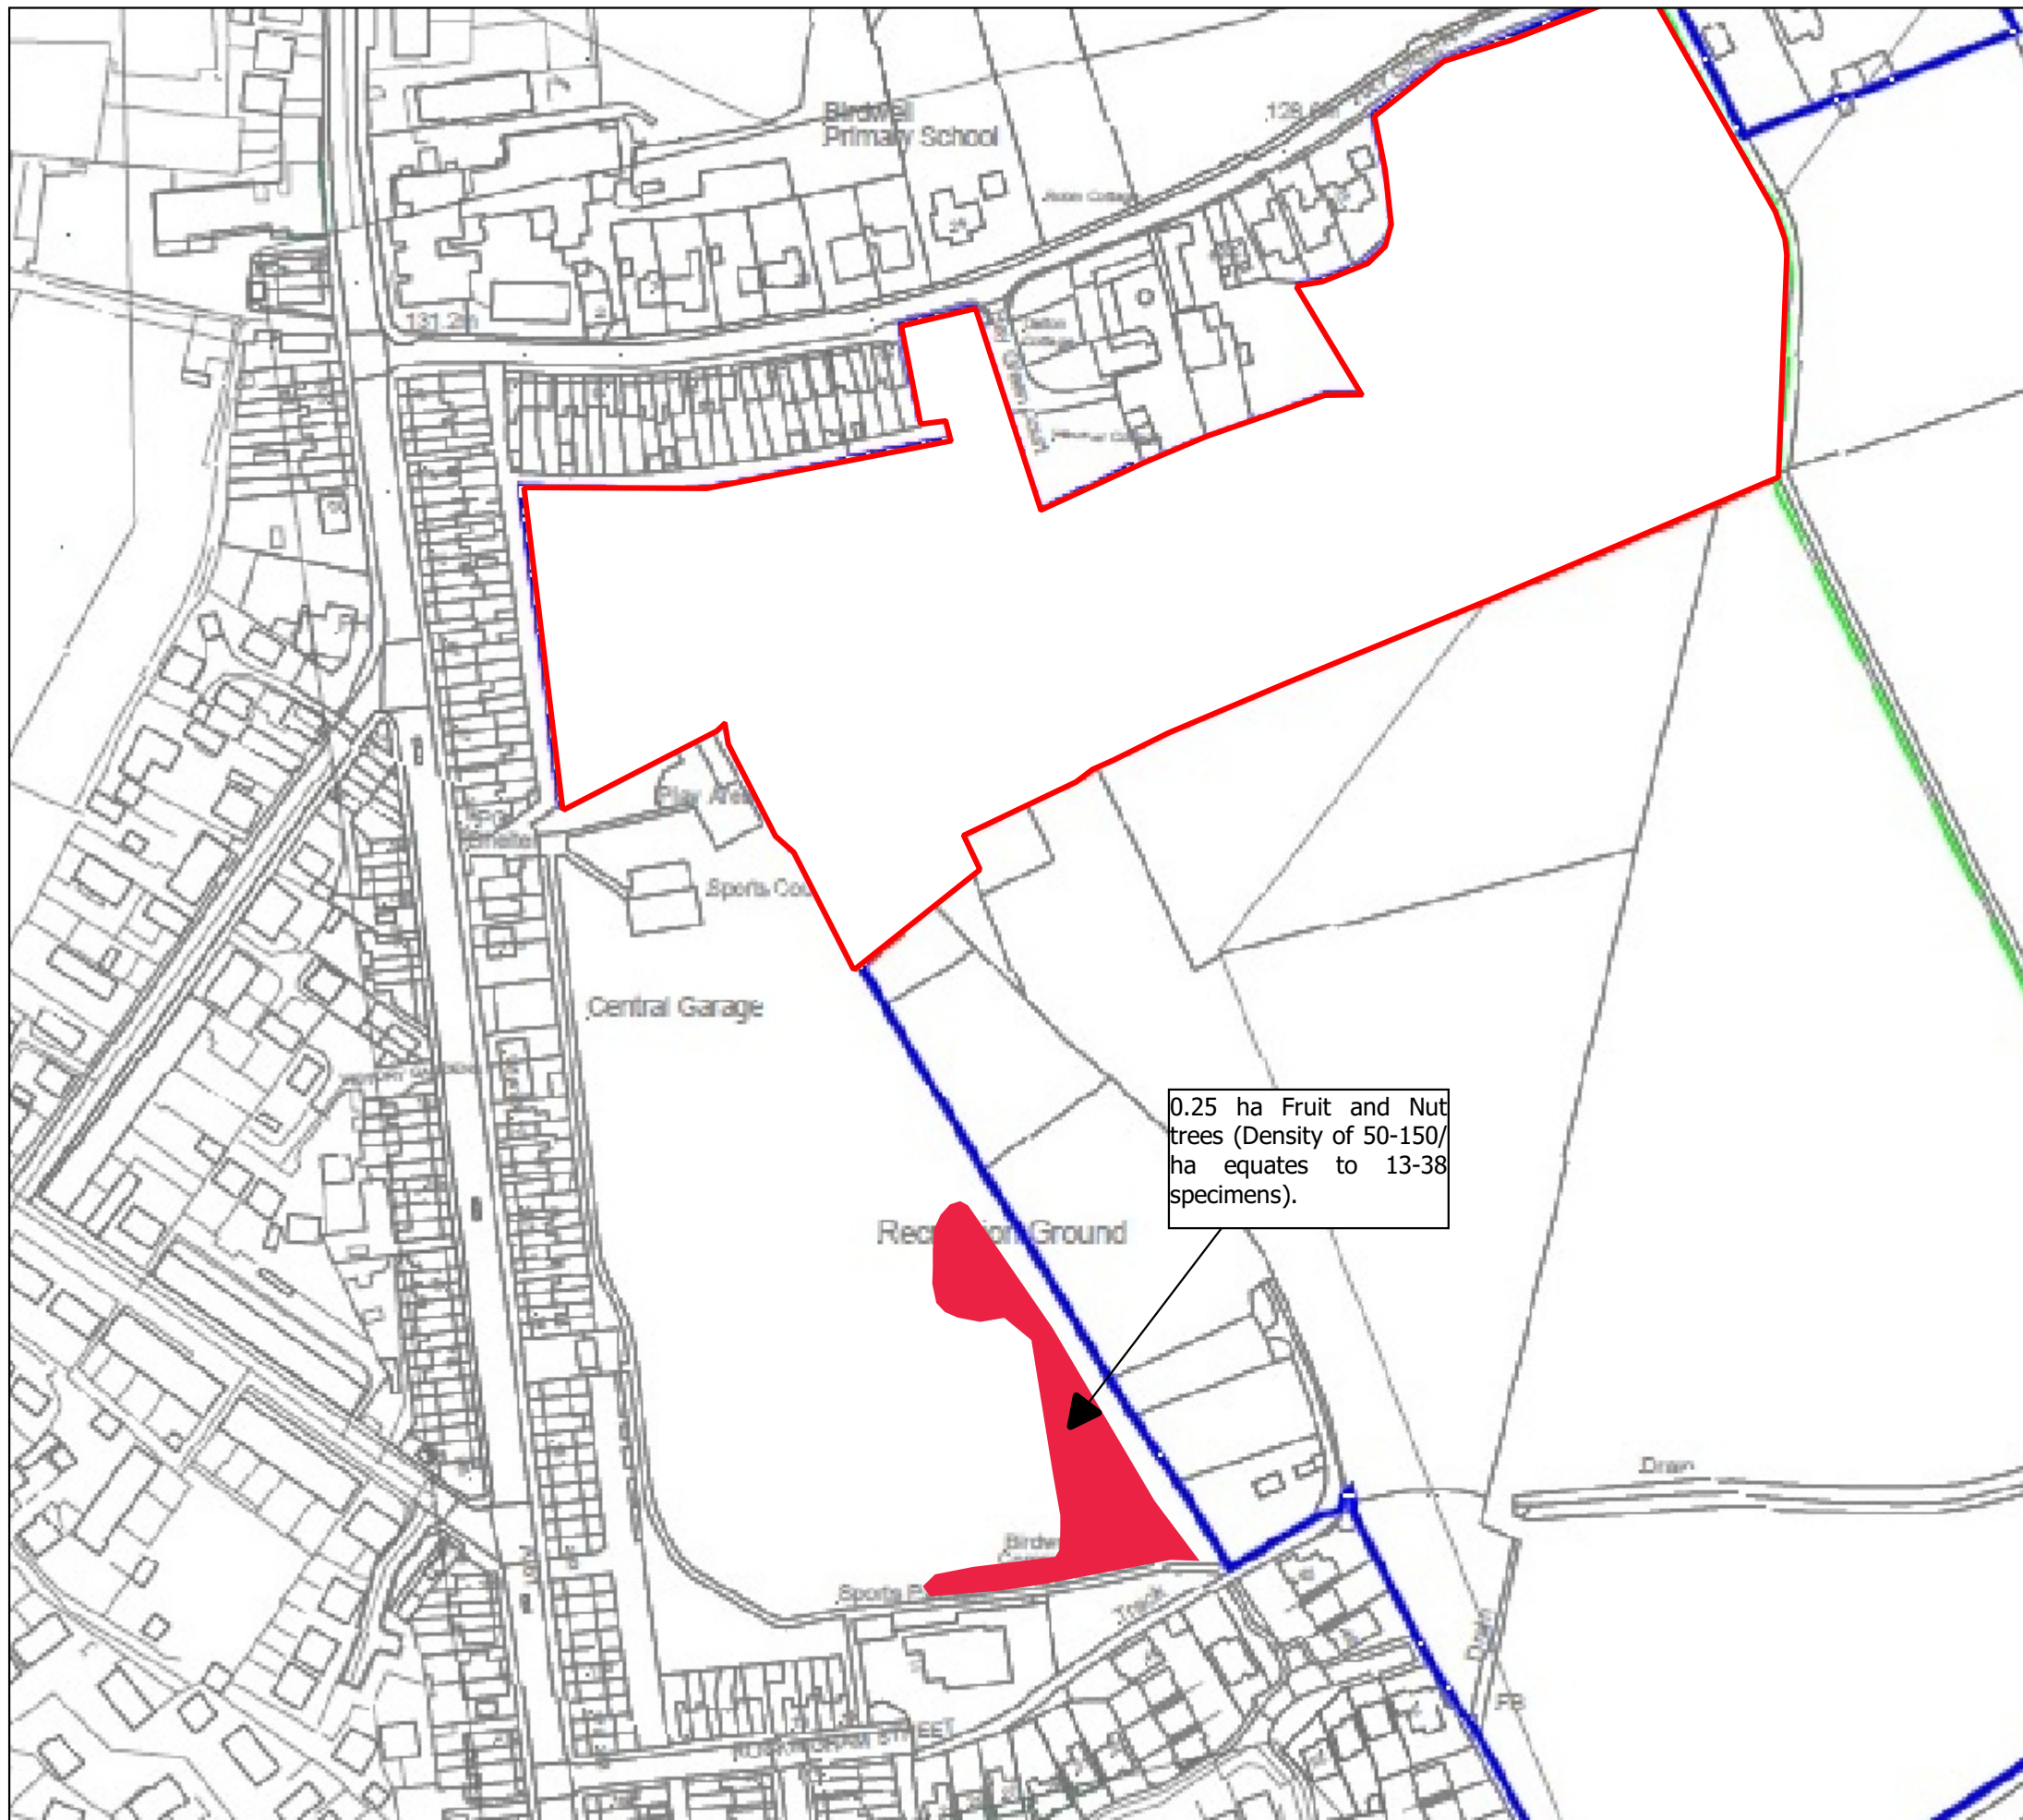

This drawing is the property of FPCR Environment and Design Ltd and is issued on the condition it is not reproduced, retained or disclosed to any unauthorised person, either wholly or in part without written consent of FPCR Environment and Design Ltd.

Ordnance Survey material - Crown Copyright. All rights reserved.
Licence Number: 100019980

Key

Urban- Orchard

0.25 ha Fruit and Nut trees (Density of 50-150/ha equates to 13-38 specimens).

client
Harworth Group

project
Land at Hay Green Lane,
Birdwell

drawing title
Proposed Off-site Habitats

scale @ A3
1:2000

drawn
JDH

issue
10/2/2021

drawing / figure number
Figure 5

rev
-