



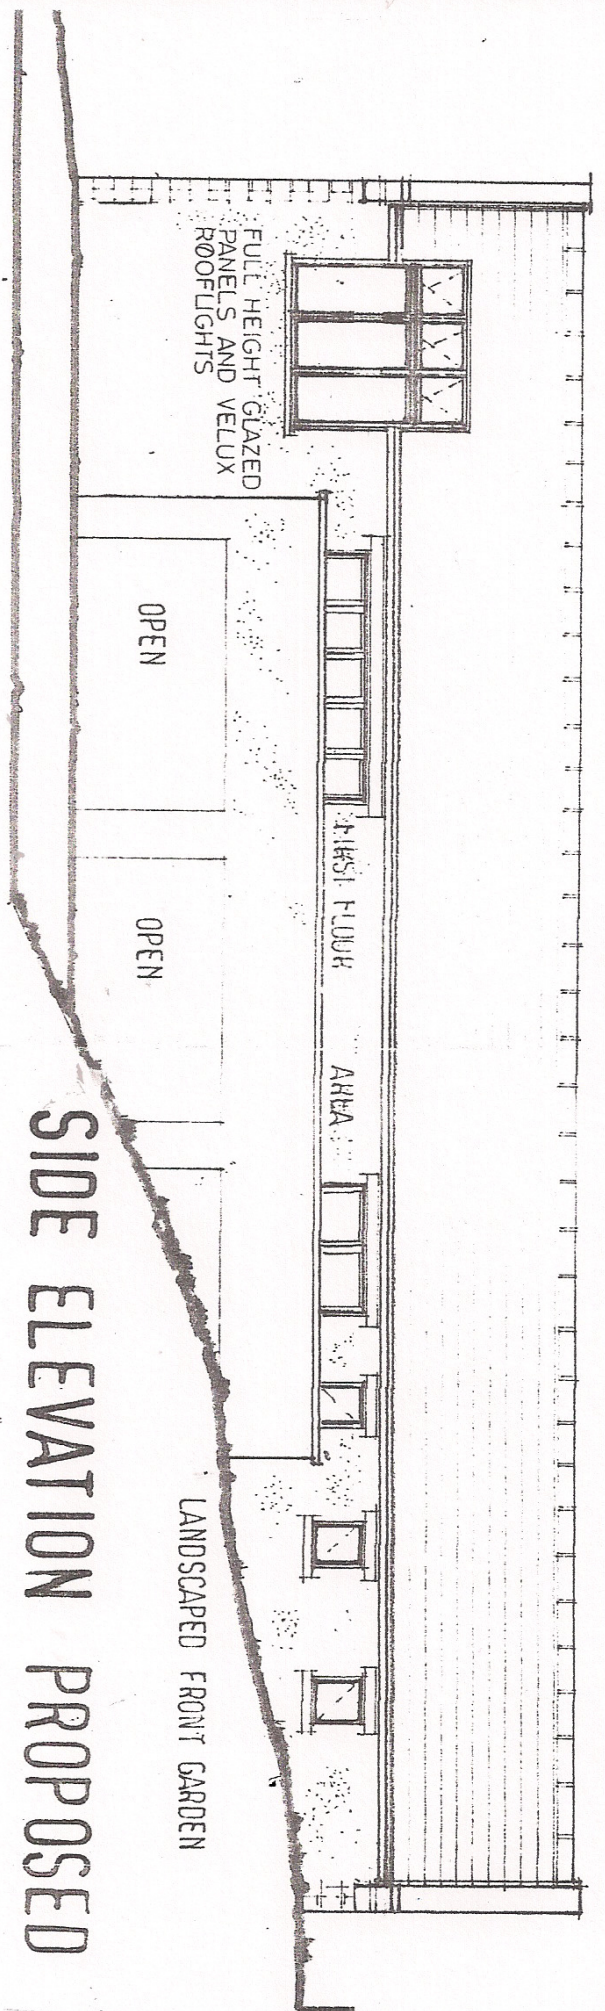

# SIDE ELEVATION PROPOSED

ARTIFICIAL BLUE SLATES

VENTILATED RIDGE TILES

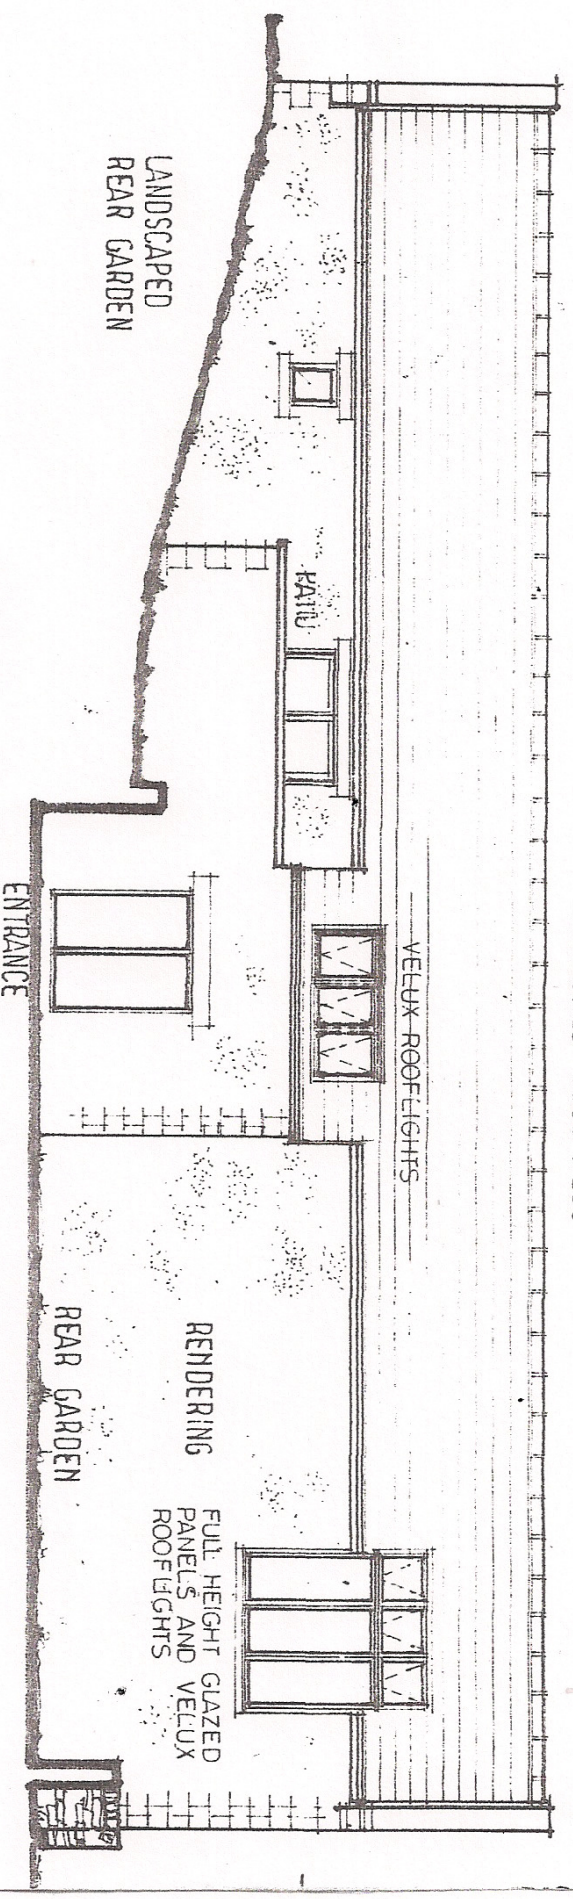

# SIDE ELEVATION PROPOSED

ENTRANCE

REAR GARDEN

FULL HEIGHT GLAZED PANELS AND VELUX ROOFLIGHTS

RENDERING

VELUX ROOFLIGHTS

RAIL

LANDSCAPED REAR GARDEN