



Notes

Do not scale from drawing, use figured dimensions only.
 All dimensions must be checked and verified on site prior to commencement of work and Architect to be notified of any discrepancies.
 This drawing is intended to permit overall scheme proposals only and cannot be used for construction purposes without further information.

Rev	Description	Drawn	Date
A	Scale amended. Elevation added.	MH	11.07.25


Huddersfield Road

Existing Site



Huddersfield Road

Proposed Site

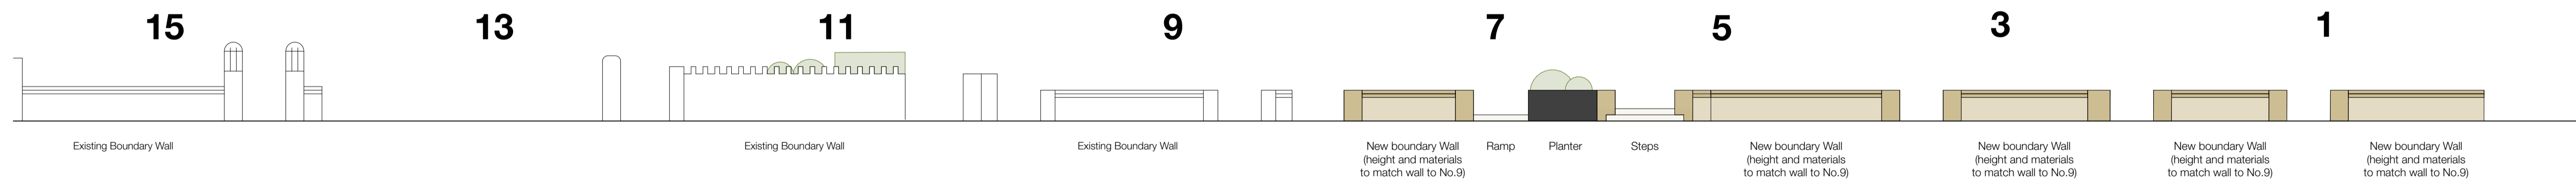

Proposed Street Elevation

Client
 MKB Solicitors LLP

Site Address
 1-11 Huddersfield Road,
 Barnsley, S70 2LP

Project Description
 Internal Re-configuration

Status
 Planning

Date
 March 2025

Drawn
 MH

Checked

Drawing External Works	Scale # A1 1:100
Drawing No. 3612 (0-) 05	Revision A



Street View

ONE17
 DESIGN

THE DYEHOUSE, ARMITAGE BRIDGE
 HUDDERSFIELD, WEST YORKS HD4 7PD
 T: 01484 448000 E: SOLUTIONS@ONE17DESIGN.COM

ONE17DESIGN.COM