


LAYOUT AS EXISTING 1:500

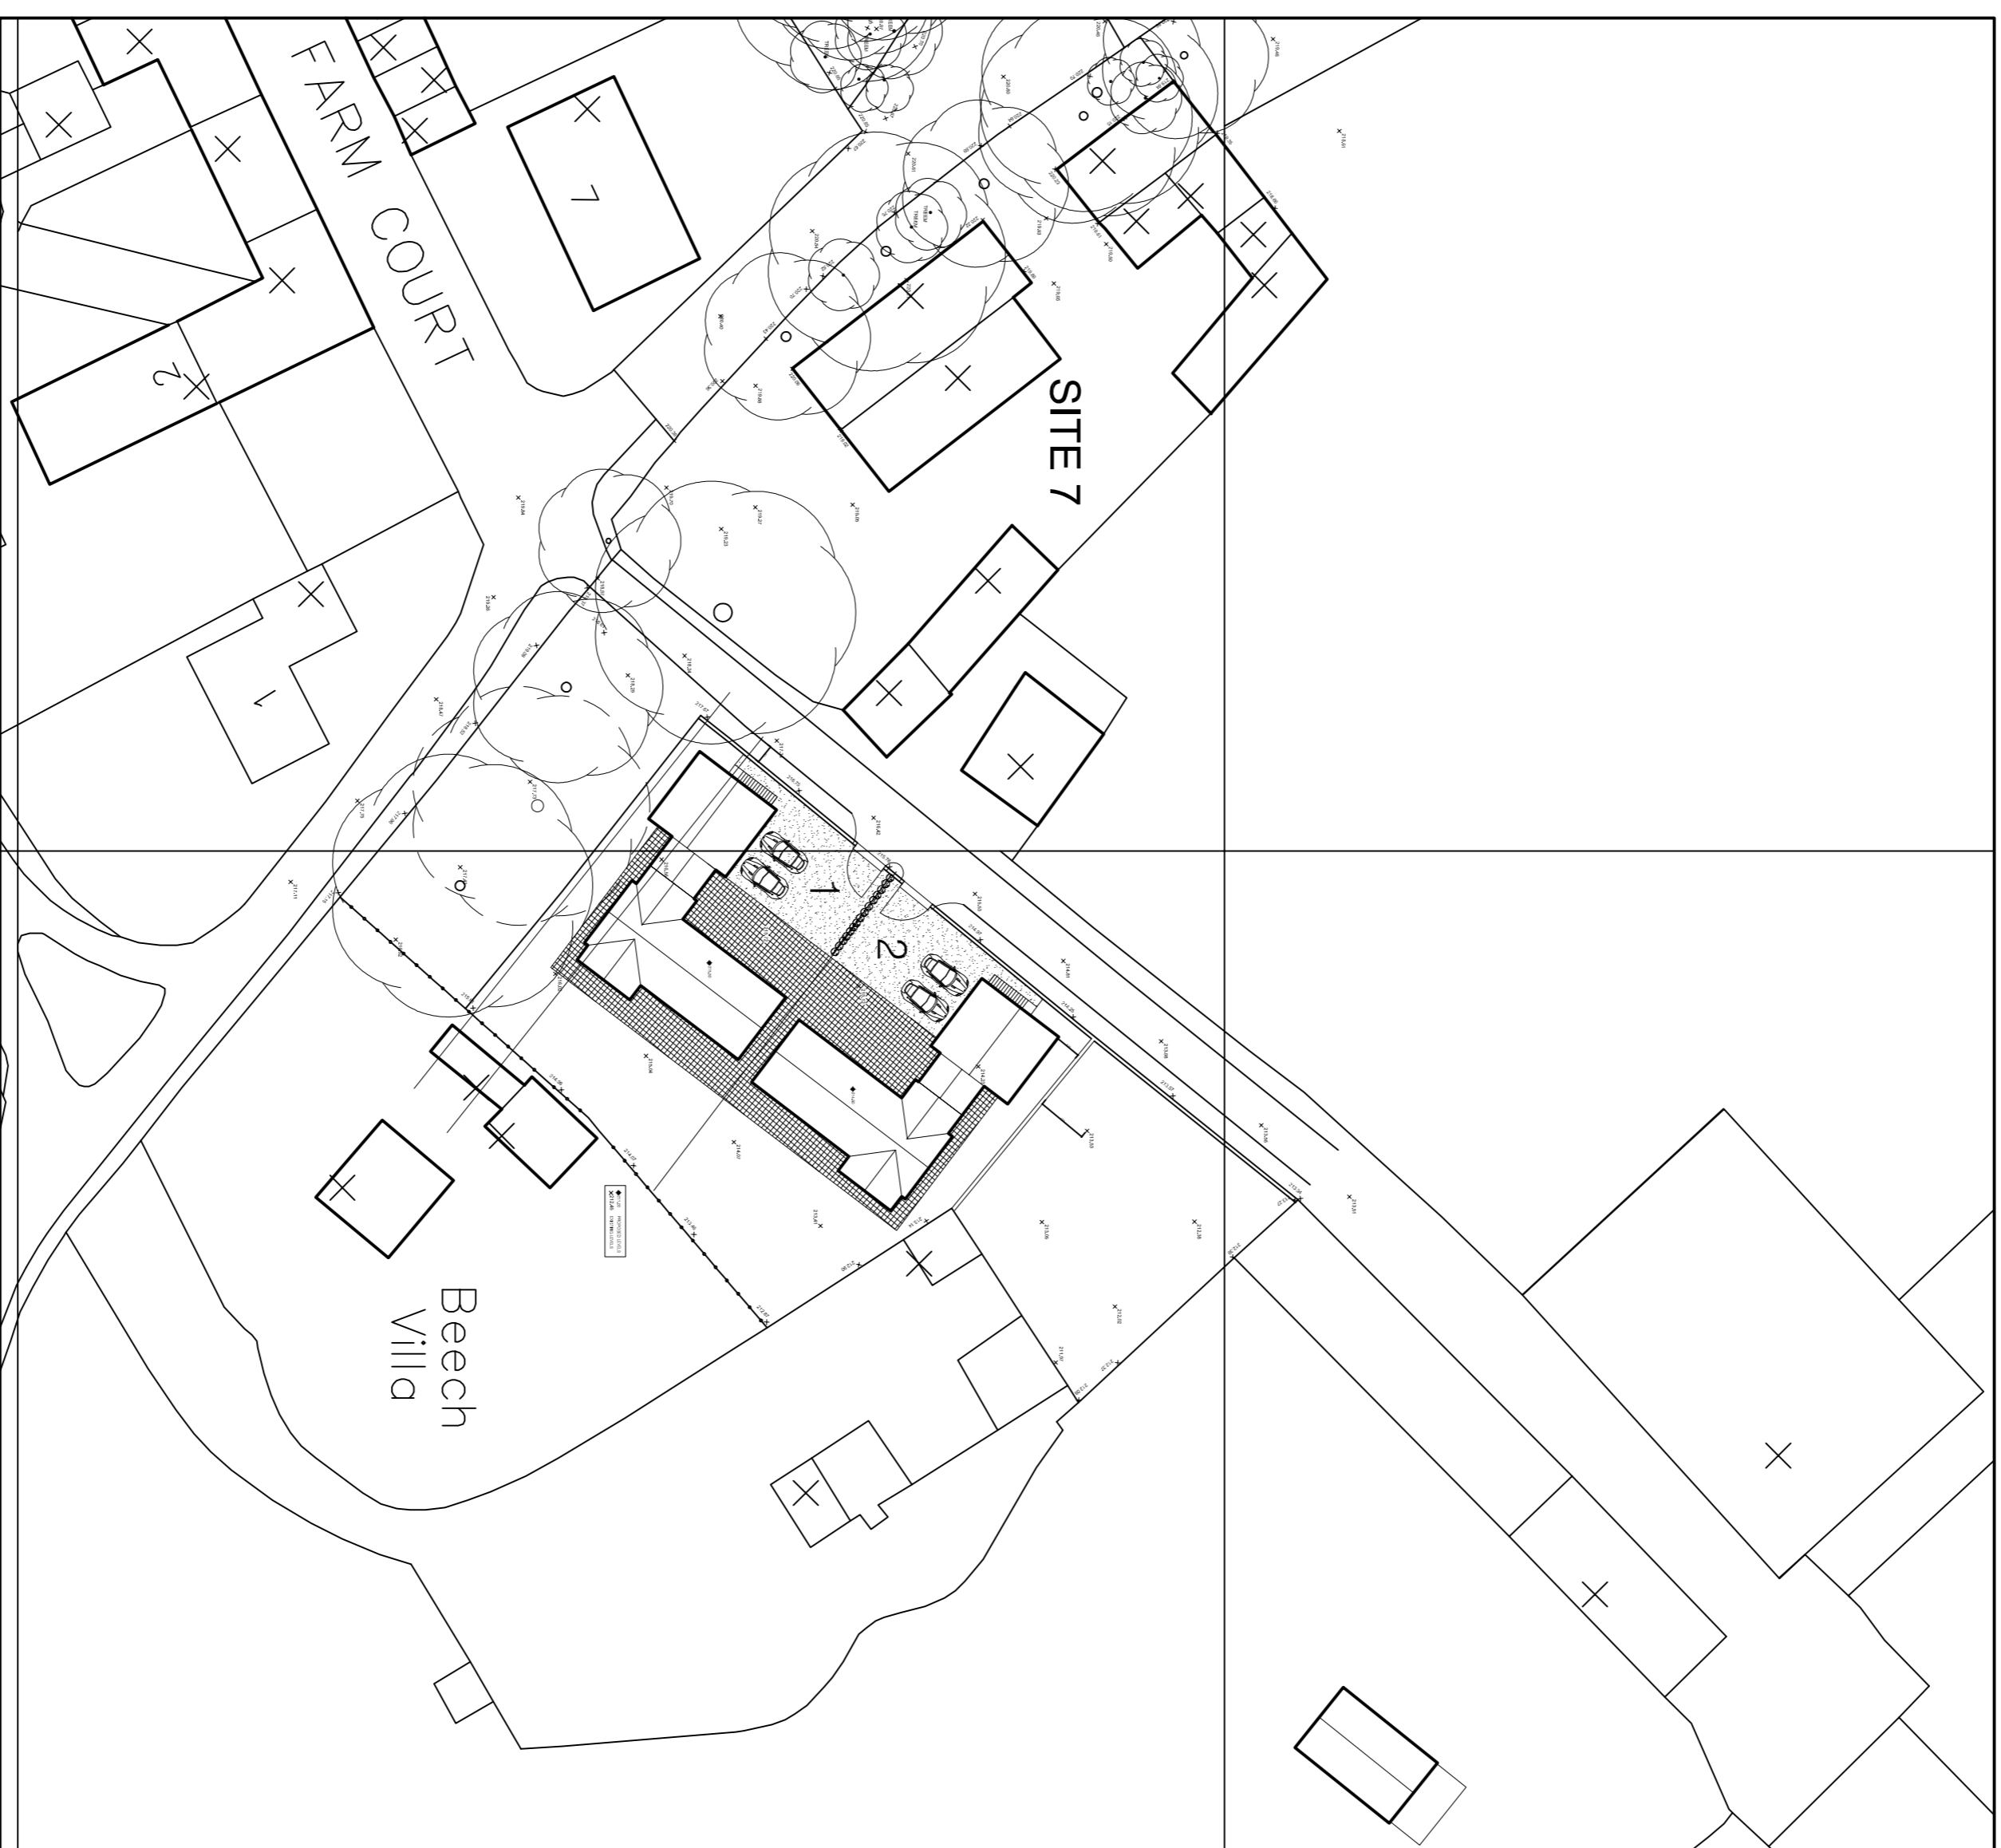

LAYOUT AS PROPOSED 1:500

TITLE

**SITE 8  
EXISTING & PROPOSED  
SITE LAYOUT**

DRAWING STATUS

**INFORMATION**

SCALE 1:500 @ A1

DATE MARCH 2016

JOB NO. DRAWING NUMBER

707 08-01

**architecturaldrawings** Ltd

DESIGN | DEVELOPMENT | BUILDING

44 Park Road, Barnham, SPOVE  
Norfolk, NR22 8EJ  
www.architecturaldrawingsltd.co.uk

REVISIONS

CLIENT

**THE WHARNCLEFFE ESTATE  
WORTLEY VILLAGE PLAN**

REV P1