




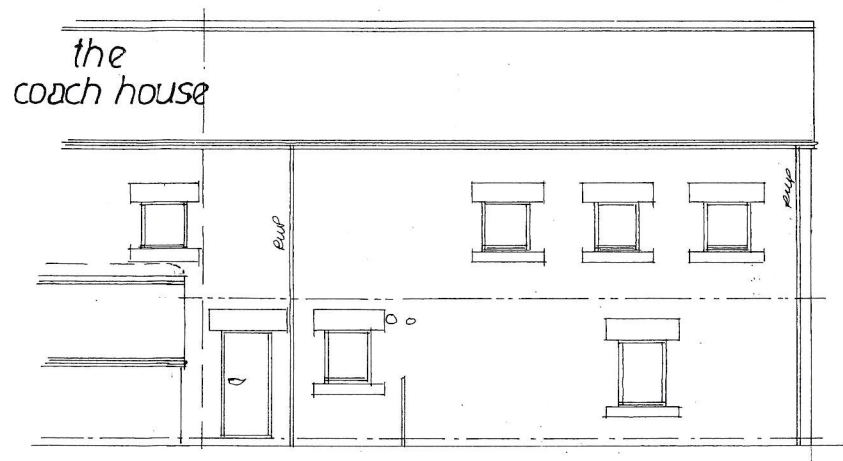

Rear

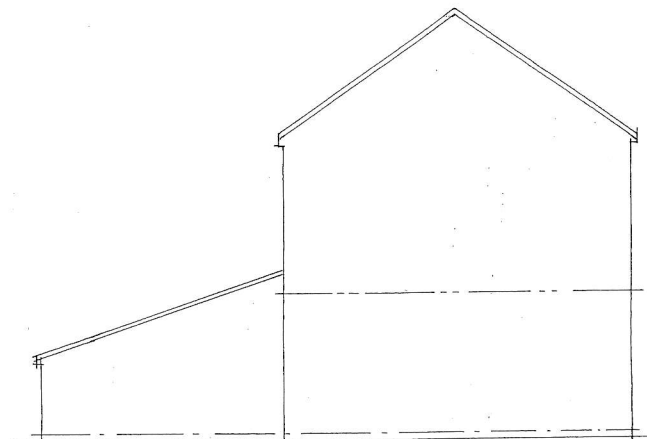

Side

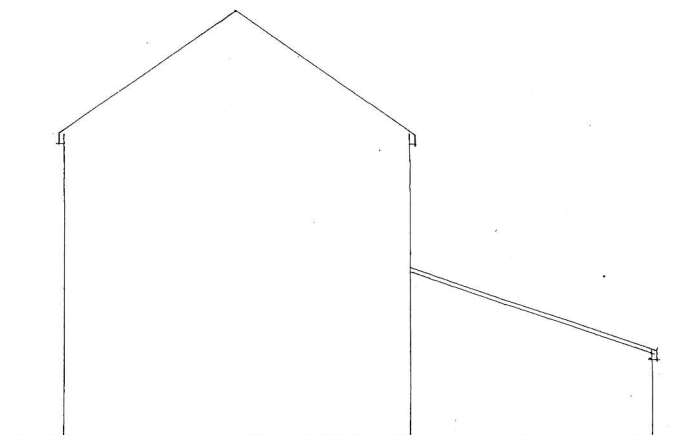


Side

Garry
Greetham
Associates
Residential
Design Consultant
Westwood House
18 Carr Lane
Tannersley
Barnsley S75 3BE
Tel 07786062364

Project	Rear Extensions & Int. Alts	
Client	Mr Paul Bates	
Title	Elevations as Existing	
Address	'The Hayloft', Swithen Farm, Huddersfield Road, Haigh, Barnsley, S75 4DG	
Drawn By	GGG	
Scale	1:100 @ A3	Date Jun 26
Drawing No	519-02	Rev




Member of the Chartered Institute
Of Architectural Technologists

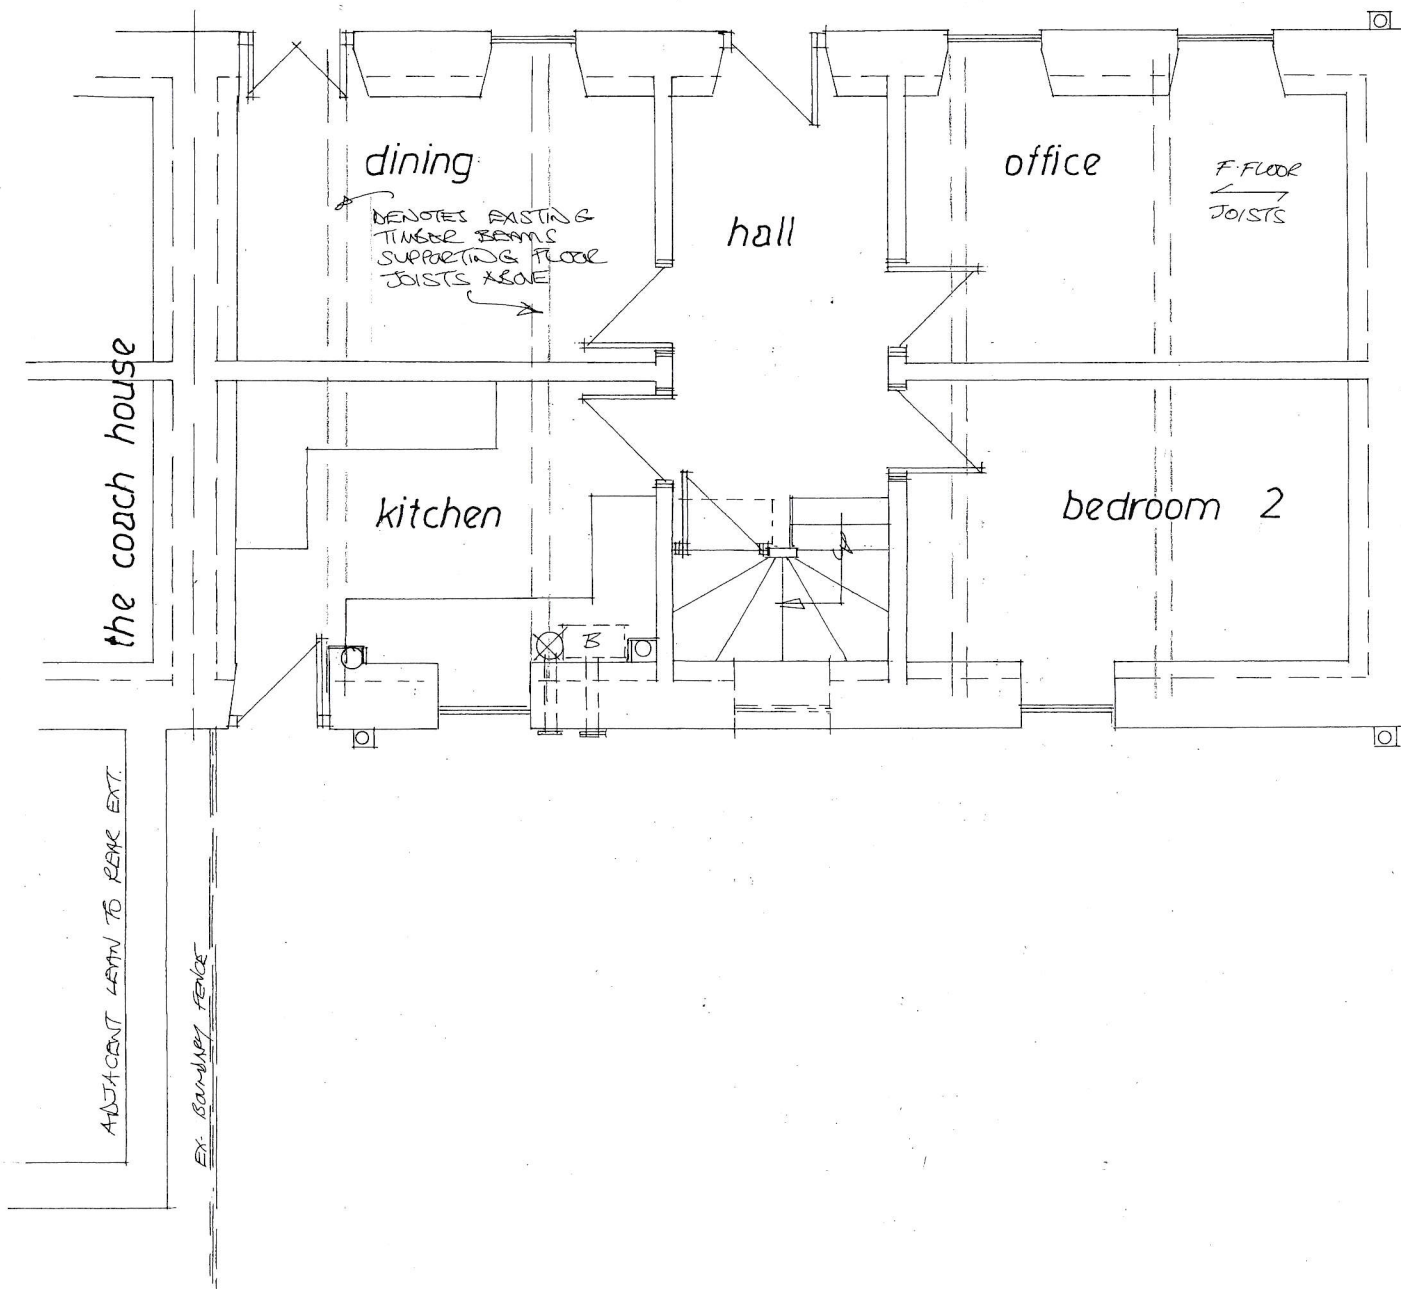

Garry
Greetham
Associates
Residential
Design Consultant
Westwood House
18 Carr Lane
Tankersley
Barnsley S75 3BE
Tel 07786062364

Project	Rear Extensions & Int. Alts
Client	Mr Paul Bates
Title	G. F. Layout as Existing
Address	'The Hayloft', Swithen Farm, Huddersfield Road, Haigh, Barnsley. S75 4DG
Drawn By	G.G.G.
Scale	1:50 @ A3 Date Jun 26
Drawing No	519-03 Rev


Member of the Chartered Institute
Of Architectural Technologists

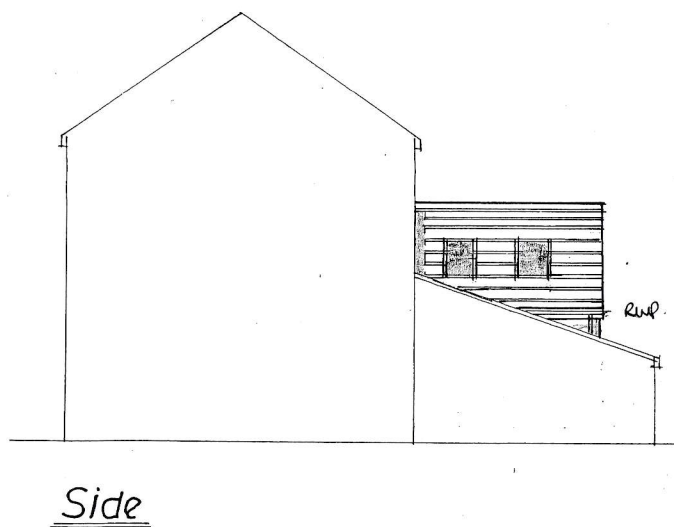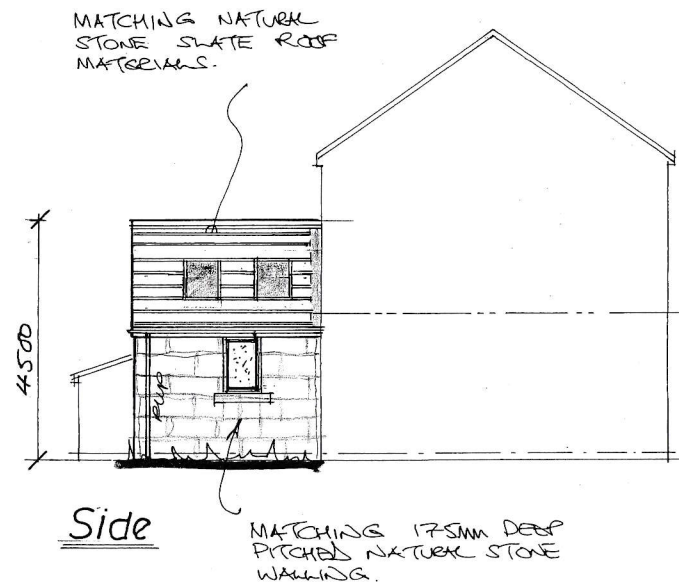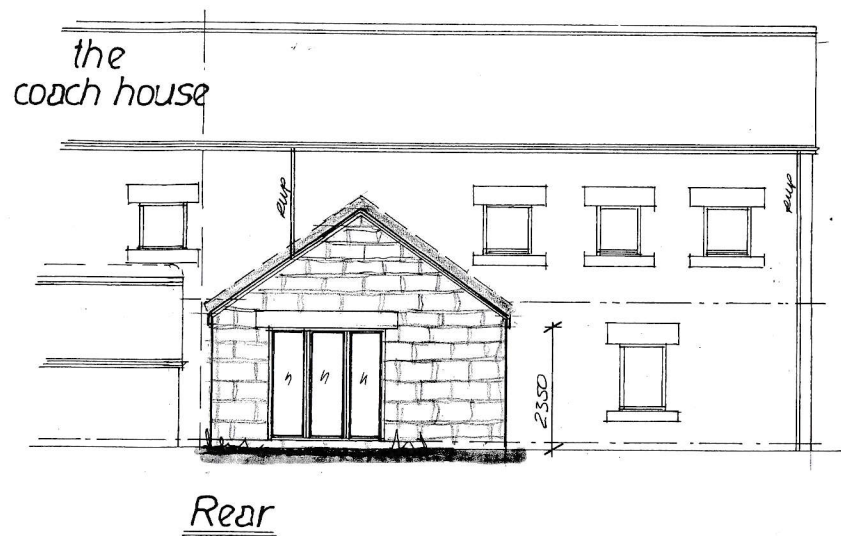

Garry
Greetham
Associates
Residential
Design Consultant
Westwood House
18 Carr Lane
Tankersley
Barnsley S75 3BE
Tel 07786062364

Project	Rear Extensions & Int. Alts	
Client	Mr Paul Bates	
Title	Elevations as Proposed	
Address	'The Hayloft', Swithen Farm, Huddersfield Road, Haigh, Barnsley. S75 4DG	
Drawn By	GGG	
Scale	1:100 @ A3	Date Jun 26
Drawing No	519-04	Rev

Member of the Chartered Institute
Of Architectural Technologists

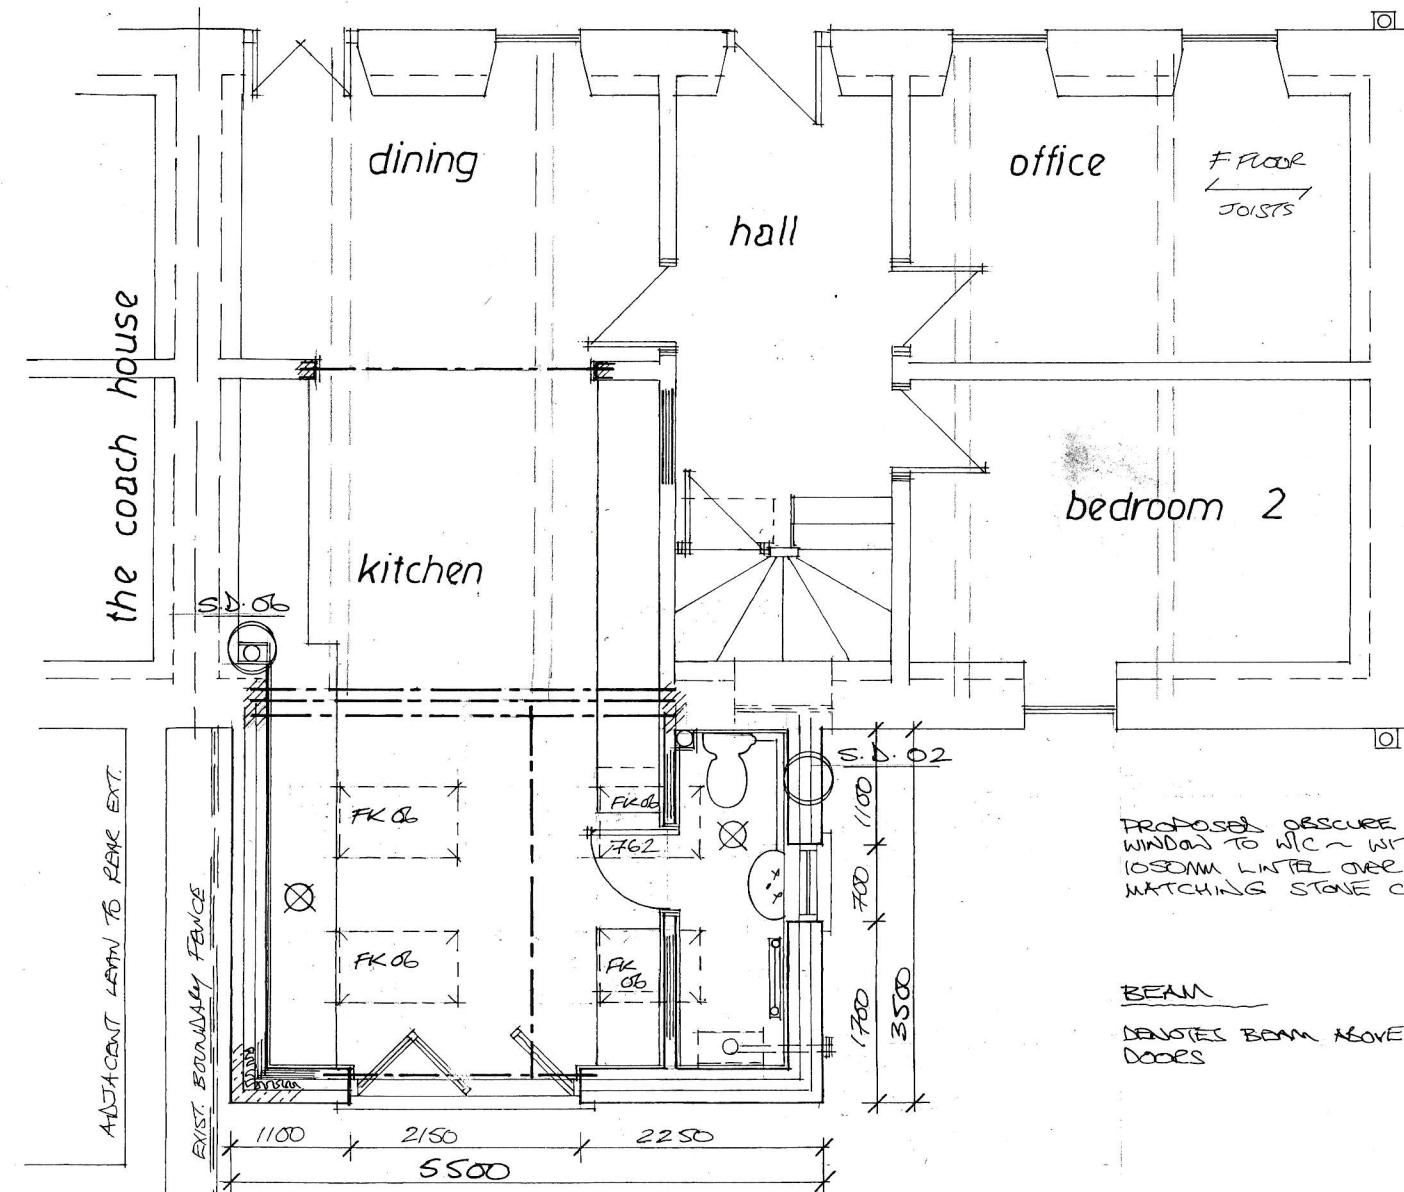

4 N° VELUX ROOF LIGHTS -
"3 GL FK 06 - 600MM WIDE x
1180MM DEEP - FITTED AS PER
MANUFACTURERS INSTRUCTIONS.

BEAM
SINGLE STEEL BEAM

BEAM
DENOTES N° STEEL BEAMS (DUE TO WALL
THICKNESS)

PROPOSED OBSCURE GLAZED
WINDOW TO W/C - WITH C.B 110
1050MM LINTEL OVER WITH
MATCHING STONE CILL.

BEAM
DENOTES BEAM ABOVE BI-FOLD
DOORS

BEAM
DENOTES RIDGE BEAM

Garry
Greetham
Associates
Residential
Design Consultant
Westwood House
18 Carr Lane
Tankersley
Barnsley S75 3BE
Tel 07786062364

Project	Rear Extensions & Int. Alts	
Client	Mr Paul Bates	
Title	G. F. Layout as Proposed	
Address	'The Hayloft', Swithen Farm, Huddersfield Road, Haigh, Barnsley. S75 4DG	
Drawn By	GGG	
Scale	1:50 @ A3	Date Jun 26
Drawing No	519-05	Rev

Member of the Chartered Institute
Of Architectural Technologists