


9103 EXISTING

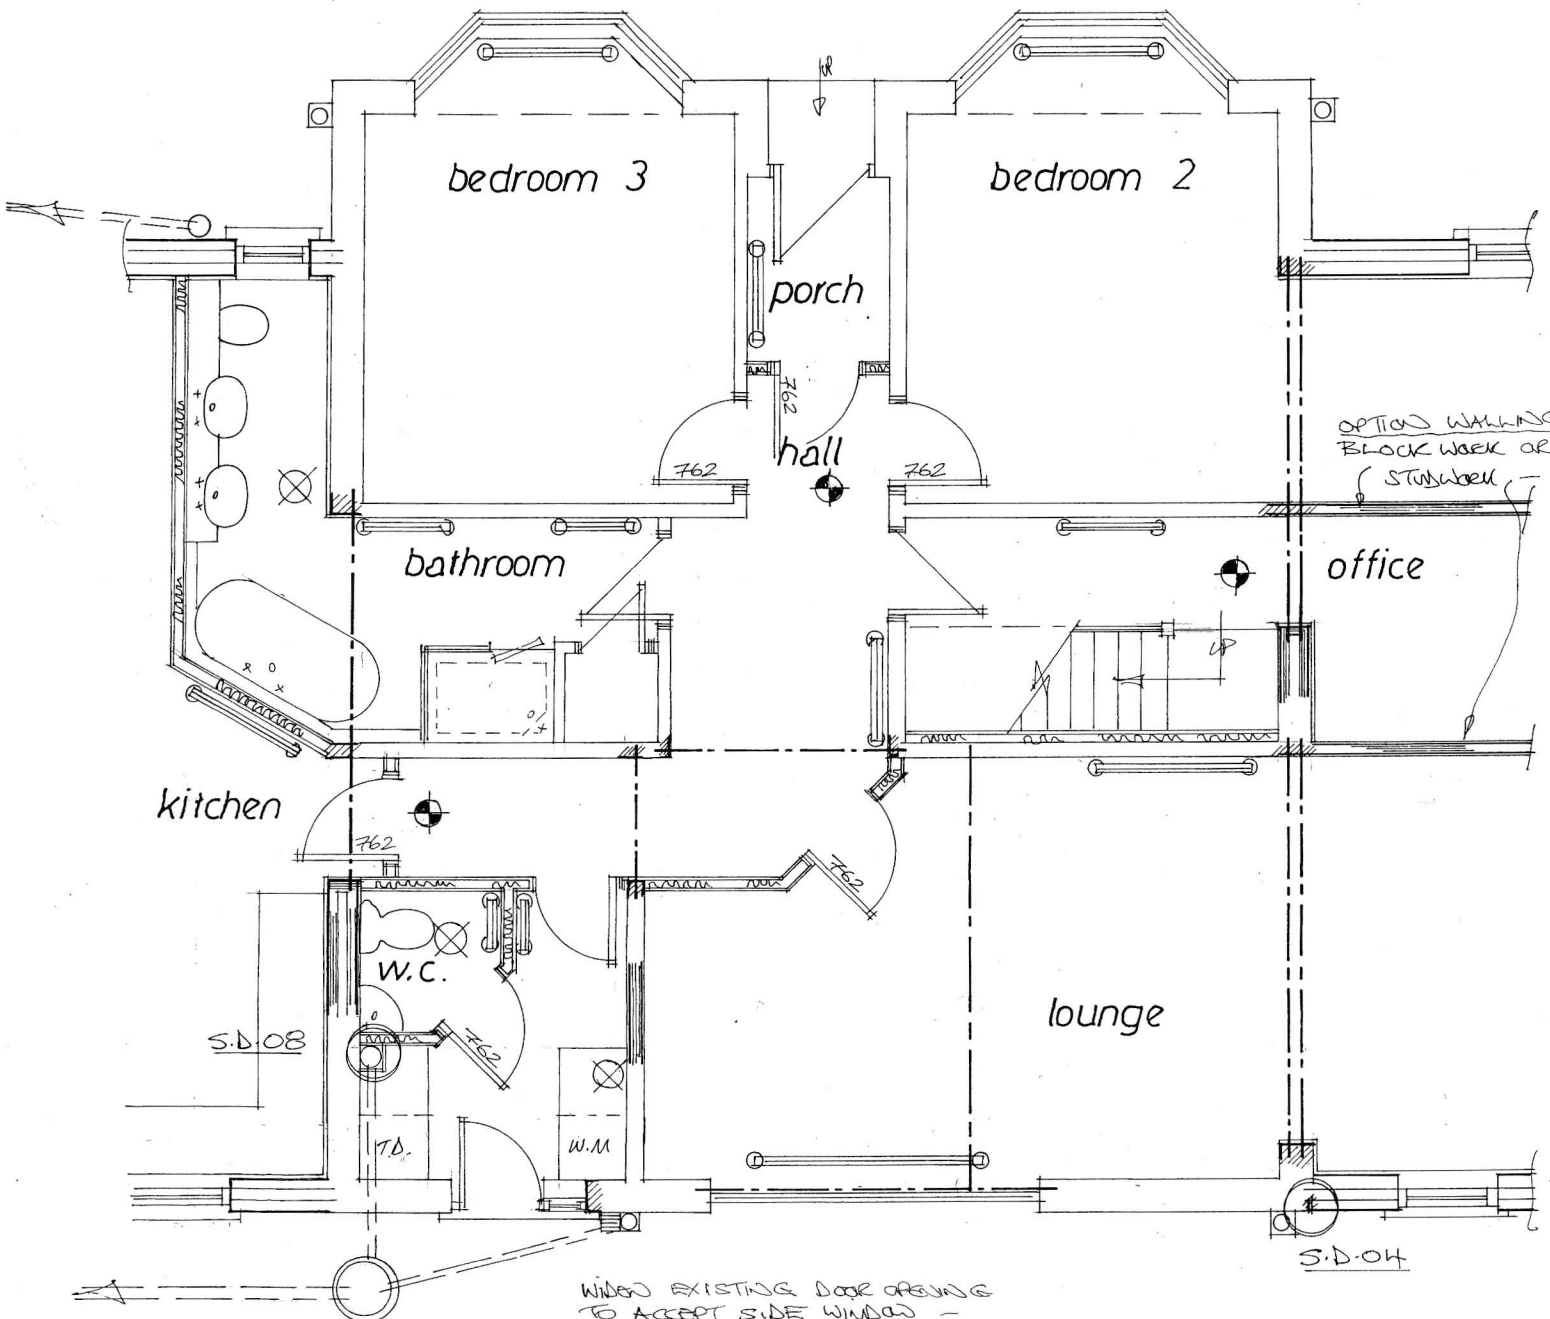

OPTION WALLING :-
 BLOCK WORK OR
 STUBWALL - REFER TO JOIST WAYS/OTS

A PLANNING REQ. 05/26

Garry
 Greetham
 Associates
 Residential
 Design Consultant
 Westwood House
 18 Carr Lane
 Tankersley
 Barnsley S75 3BE
 Tel 07786062364

Project	Extensions & Alterations
Client	Mr & Mrs Darren Mullen
Title	G. F. Layout as Prop. - Sh. 1
Address	The Bungalow, Brampton Road, Wombwell, Barnsley. S73 0SR
Drawn By	GGG
Scale	1:50 @ A3 Date Feb 26
Drawing No	529-06-01 Rev A

Member of the Chartered Institute
 Of Architectural Technologists

WIDEN EXISTING DOOR OPENING
 TO ACCEPT SIDE WINDOW -
 2175mm HIGH DOOR / 1050mm H.
 SIDE WINDOW - 814mm OPENING
 WIDTH 1360mm WITH C-B 90
 1650mm WINTER OVR